


FIRST FLOOR PLAN

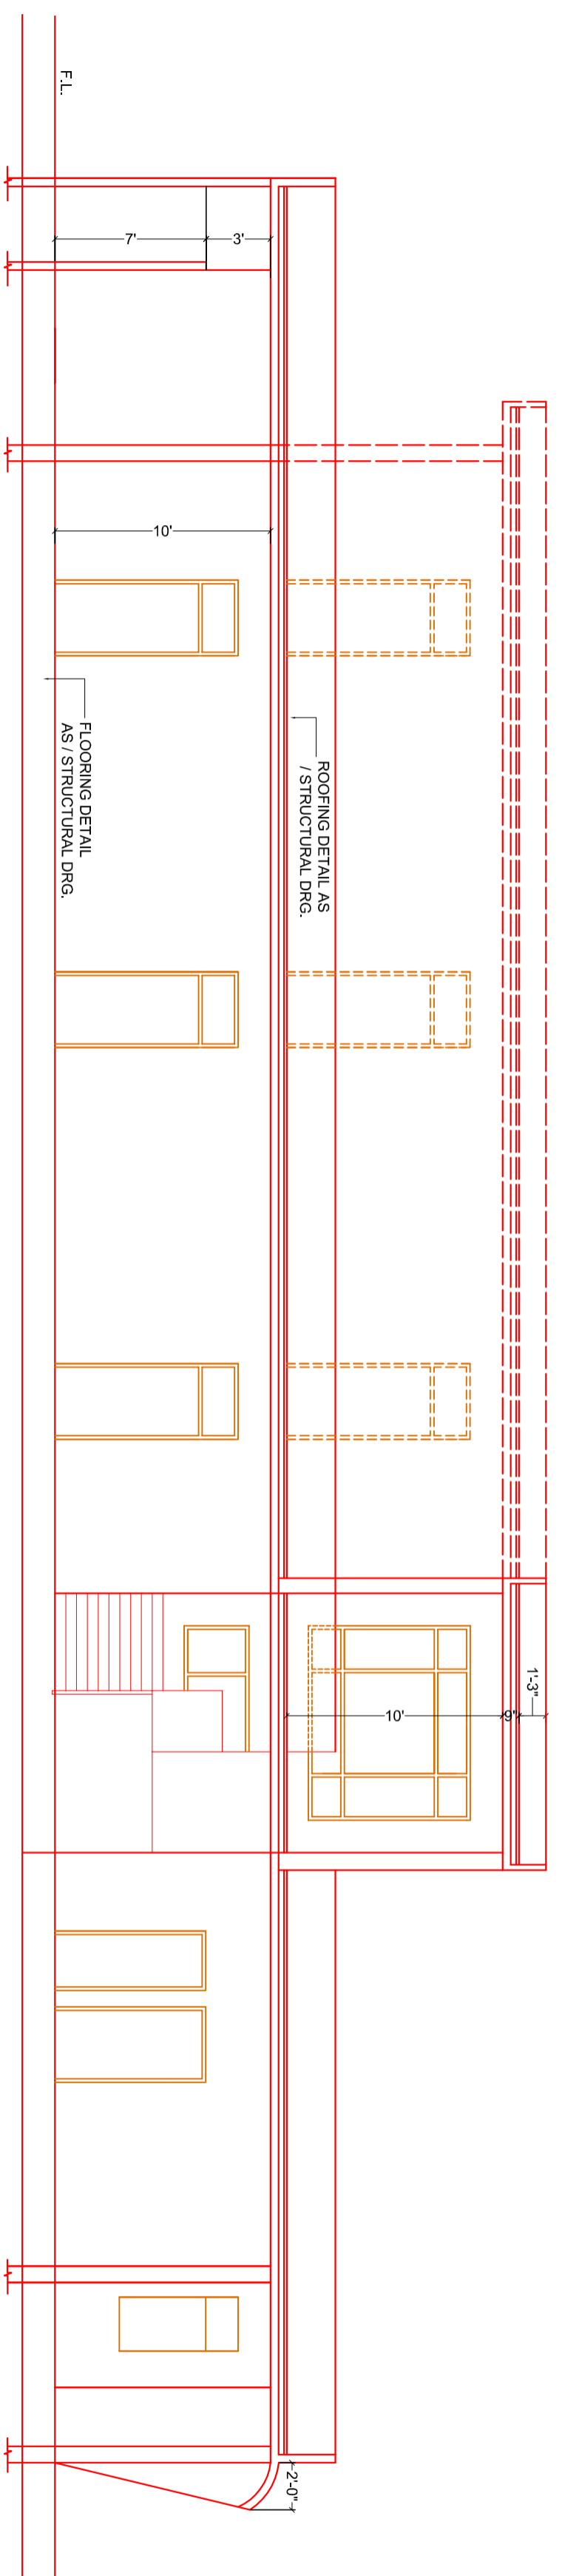

SECTIONAL ELEVATION AT A-A

TERRACE PLAN/SECTIONAL ELEVATION OF GUEST HOUSE IN BEANT COLLEGE OF ENGG. & TECH, AT GURDASPUR,  
 DESIGNED FOR:- BEANT COLLEGE OF ENGG & TECH,

DESIGNED BY:- Dr. Harvinder Singh      Dr. Hardeep Singh Rai      At. Jaspal Kaur  
 ENDORSED BY:-

TESTING AND CONSULTANCY CELL GURU NANAK DEV ENGG. COLLEGE, LUDHIANA  
 SHEET NO. -03 | REF. NO.:- TCC/884      24-03-15