




GROUND FLOOR PLAN / FIRST FLOOR PLAN (FUTURE EXPANSION)

SCHEDULE OF JOINERY					
S.N.	Name	Size	Chil Lvl	Limbal Wl	NOS.
1	DW1	12(6'-0" x 3'-3 1/2")	+1'-6"	+8'-6"	1
2	DW2	6(3'-6" x 3'-2 1/2")	+2'-3"	+8'-6"	1
3	D	3'-5" x 6'-6"	+0"	+8'-6"	6
4	D1	3'-6" x 7'-0"	+0"	+7'-0"	1
5	D2	3'-0" x 8'-6"	+0"	+8'-6"	2
6	D3	2'-9" x 7'-0"	+0"	+7'-0"	2
7	D4	2'-6" x 8'-6"	+0"	+8'-6"	7
8	W1	6'-0" x 6'-0"	+2'-6"	+8'-6"	6
9	W2	6'-0" x 7'-6"	+12"	+8'-6"	2
10	W3	3'-0" x 3'-0" x 7'-6"	+12"	+8'-6"	2
11	W4	3'-0" x 6'-6"	+3'-0"	+8'-6"	4
12	W5	3'-0" x 6'-6"	+3'-0"	+8'-6"	2
13	W6	9'-0" x 7'-6"	+1'-0"	+8'-6"	1
14	V1	4'-6" x 3'-0"	+5'-6"	+8'-6"	7
15	V2	1'-6" x 3'-0"	+5'-6"	+8'-6"	2
16	V3	9'-0" x 3'-0"	+5'-6"	+8'-6"	1
17	D5	2'-6" x 7'-0"	+0"	+7'-0"	3

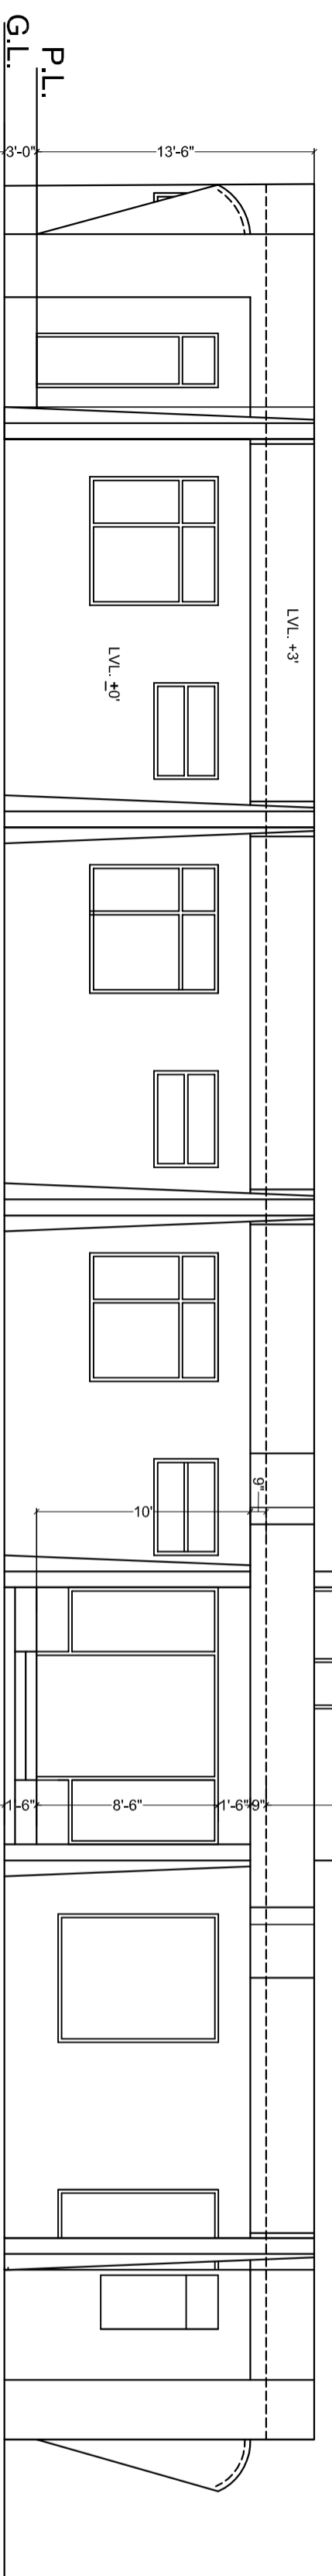

FRONT ELEVATION

GUEST HOUSE IN BEANT COLLEGE OF ENGG. & TECH, AT GURDASPUR.
 DESIGNED FOR:- BEANT COLLEGE OF ENGG & TECH.
 DESIGNED BY:- Dr. Harvinder Singh
 ENDORSED BY:- Dr. Hardeep Singh Rai
 At. Jaspal Kaur
 TESTING AND CONSULTANCY CELL GURU NANAK DEV ENGG. COLLEGE, LUDHIANA
 SHEET NO. -02 | REF. NO.:- TCC/894
 24-03-15