




**BEAUTIFICATION OF  
DURGIANA MANDIR COMPLEX  
AMRITSAR  
(PROPOSED PARKING )**

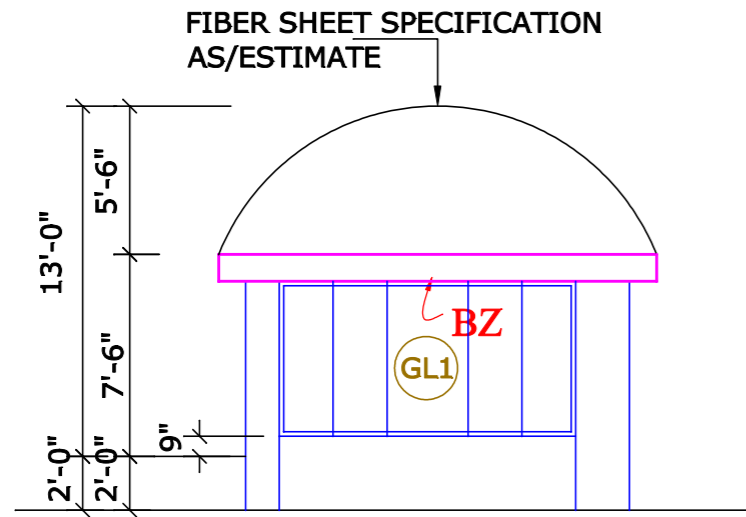


**RIGHT SIDE ELEVATION ( C )**

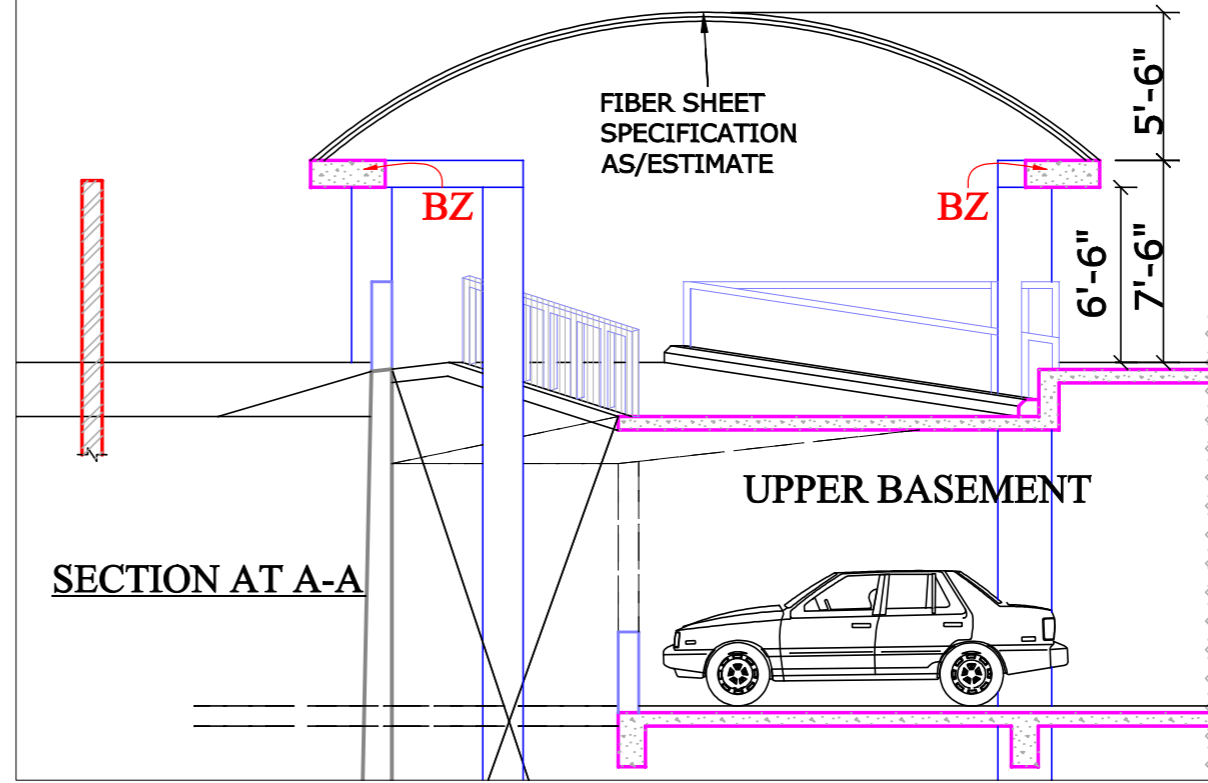


**SECTION AT A-A**

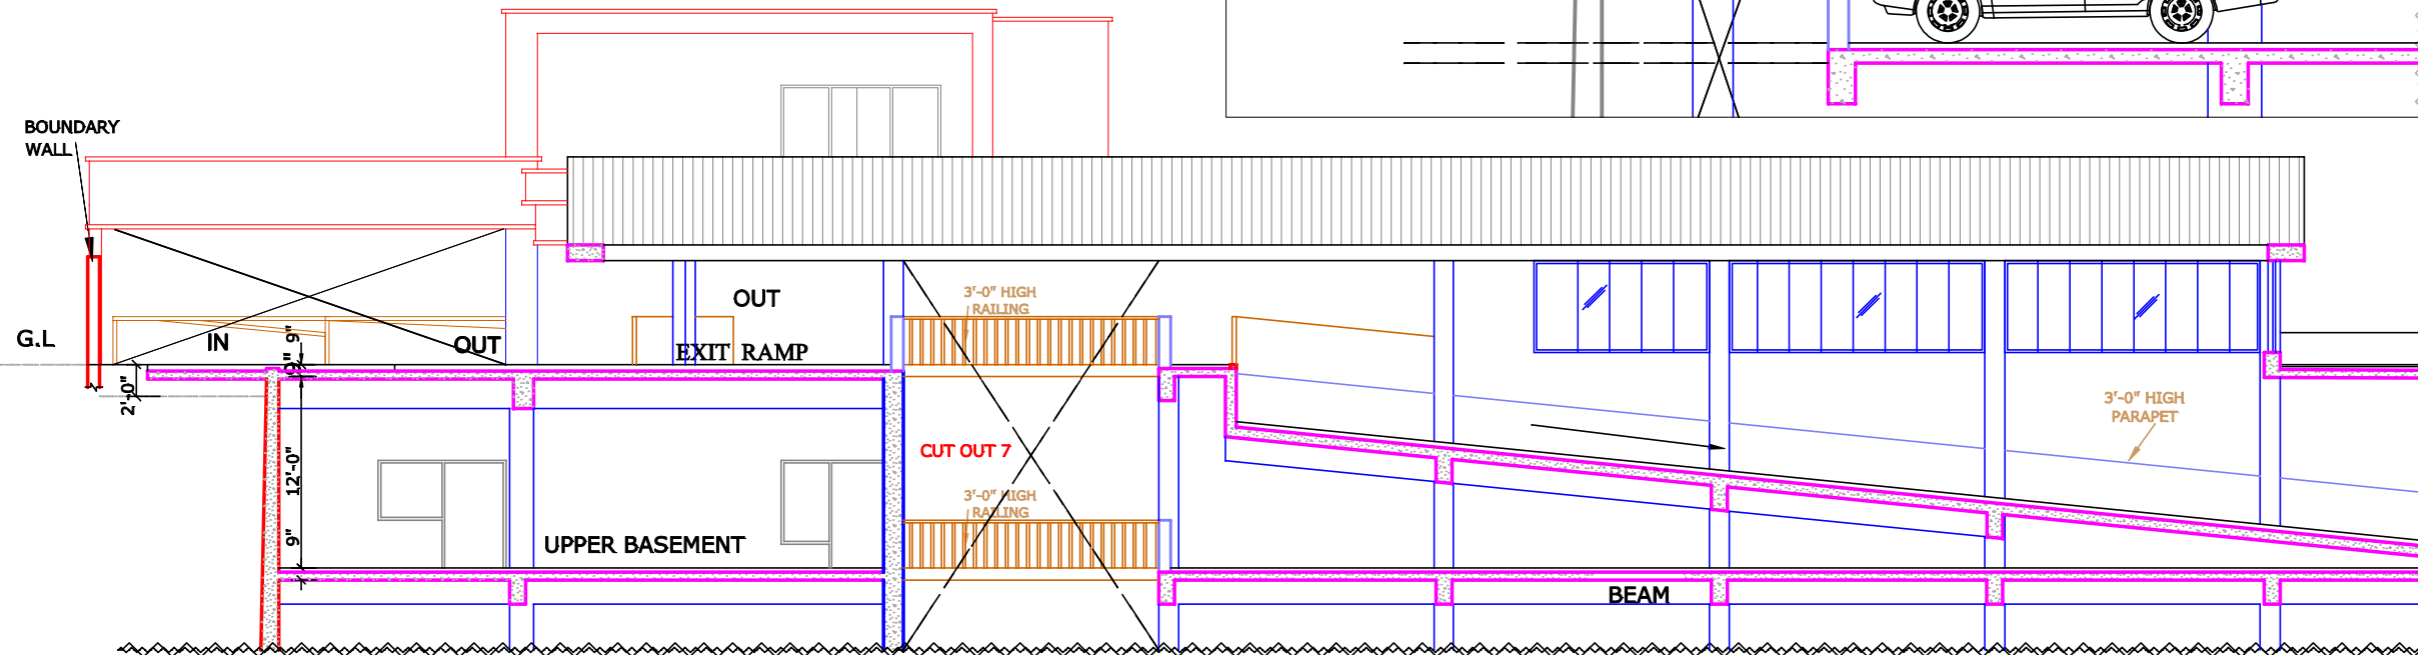

**SECTION AT B-B**

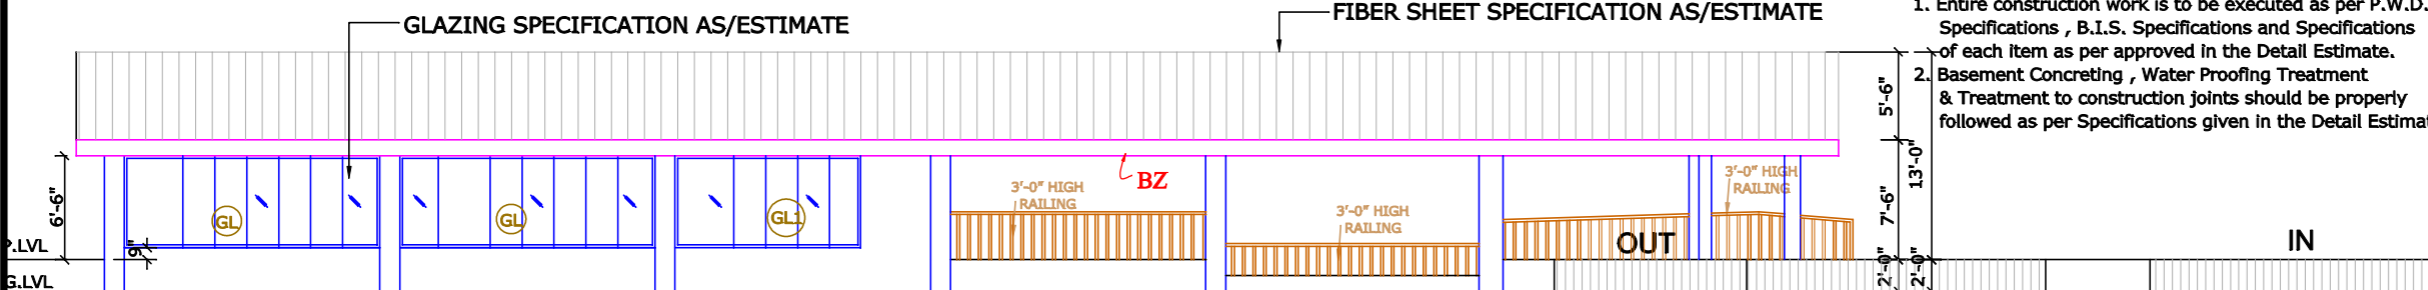

**REAR ELEVATION ( B )**

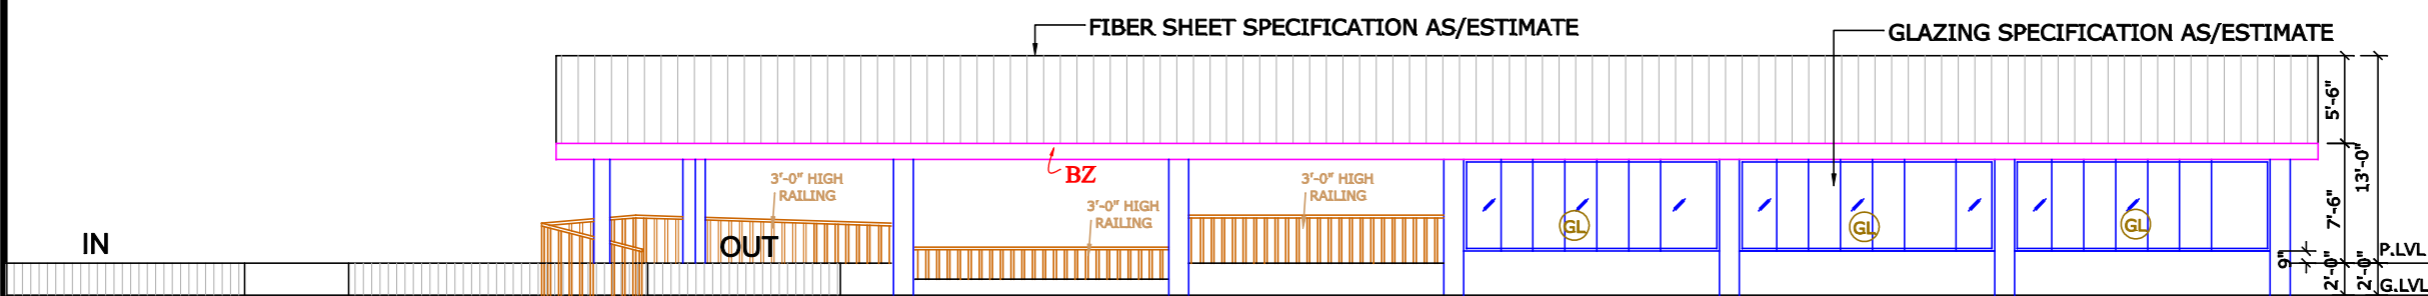

**FRONT ELEVATION ( A )**

- Note:-**
1. Entire construction work is to be executed as per P.W.D. Specifications , B.I.S. Specifications and Specifications of each item as per approved in the Detail Estimate.
  2. Basement Concreting , Water Proofing Treatment & Treatment to construction joints should be properly followed as per Specifications given in the Detail Estimate.

- GENERAL NOTES:**
1. The contractor/site engineer is to verify and relate all dimensions on site before execution of work. Change, if any is brought to the notice of architect immediately.
  2. All dimension are to be read and not to be scaled.
  3. All architectural and other drawings must be co-related by the contractor before execution of work.
  4. Entire construction work is to be executed as per P.W.D. Specifications , B.I.S. Specifications and Specifications of each item as per approved in the Detail Estimate.

**OWNER :**

**ARCHITECT :**

VIVEK SUD  
(BARCH/M.C.A./ALLA)

**DRAWING TITLE**  
FRONT SIDE EXIT RAMP DETAIL  
BLOCK - E

<b>DRAWING NO.</b> A 06 (d) 2	<b>DRAWN BY</b> SEEMA
<b>PROJ.NO.</b> 0967	<b>CHKD. BY</b> SHARDA PAL
<b>SCALE.</b> 1/16" - 1'-0"	<b>DATE</b> 22.06.2013

**ARCHITECTS CONSORTIUM**

ARCHITECTS, PLANNERS, ENGINEERS,  
INTERIOR & INDUSTRIAL DESIGNERS  
S.C.O - 42, PHASE-3B2, MOHALLI. (Ph.)  
☎ - 0172-5093132; ☎ - 0172-4643132;  
☎ - 98154 43132.  
E-mail - info@sudvivek.com  
Web site :- www.sudvivek.com  
COPYRIGHT

REF. DRG. NO. -- A-06 d, A-06 d1 , A-06 & ST-09 a