

Drawing No: Rev. Description

FRAME MEMBER DESIGN		MEMBER DESIGN PROPERTY	
MEMBER MARKING	MEMBER DESIGN PROPERTY	COL-1	WEB-(400X5) & FLANGE-(200X10)
		COL-2	WEB-(350-850X8) & FLANGE-(200X8)
		COL-3	WEB-(350-700X6) & FLANGE-(180X8)
		COL-4	WEB-(350-500X5) & FLANGE-(150X8)
		COL-5	WEB-(350X5) & FLANGE-(150X8)
MB-1	WEB-(200X4) & FLANGE-(150X8)	MB-2	WEB-(200X4) & FLANGE-(180X8)
MB-3	WEB-(200X8) & FLANGE-(200X10)	MB-4	WEB-(350X4) & FLANGE-(200X10)
RAF-1	WEB-(300X4) & FLANGE-(150X8)	RAF-2	WEB-(850-350X6) & FLANGE-(300X10)
RAF-3	WEB-(350-700X5) & FLANGE-(255X10)	RAF-4	WEB-(700-350X5) & FLANGE-(300X10)
RAF-5	WEB-(700-400X5) & FLANGE-(225X8)	RAF-6	WEB-(400-350X4) & FLANGE-(200X8)
RAF-7	WEB-(600-350X4) & FLANGE-(180X8)	RAF-8	WEB-(500-350X5) & FLANGE-(200X8)
RAF-9	WEB-(350X5) & FLANGE-(200X8)	RAF-10	WEB-(350-800X5) & FLANGE-(240X8)
RAF-11	WEB-(600-300X5) & FLANGE-(300X16)	SHS-1	SHS(60X80X4)
SHS-2	SHS(150X150X5)		

**GENERAL NOTES:-**

1. ALL DIMENSIONS ARE IN MM & ALL LEVELS ARE IN MR. [U.N.O]
2. WALL CLADDING - COLOUR TO BE CONFIRMED BY CLIENT.
3. CANOPY LOCATIONS TO BE CONFIRMED BY CLIENT
4. ALL RCC & BRICK WORK ARE NOT IN OUR SCOPE

**ISSUED FOR APPROVAL**

SENT ON .....  
 IN ORDER TO SCHEDULE THIS PROJECT IN THE MOST EFFICIENT MANNER, RETURN THESE DOCUMENTS, MARKED WITH YOUR COMMENTS, WITHIN TWO WEEKS FROM THE ABOVE MENTIONED DATE  
 ANY CHANGES MADE AFTER APPROVAL OF THESE DRAWINGS MAY DELAY THE FABRICATION AND DELIVERY PROCESS.  
 THESE DRAWINGS ARE NOT FOR CONSTRUCTION.

1.  APPROVED  
NO CHANGES. PROCEED WITH FABRICATION.
2.  APPROVED AS NOTED  
FABRICATION MAY PROCEED ON THE BASIS OF CORRECTIONS INDICATED.

REVIEWED BY: ..... NAME: .....

SIGNATURE: ..... DATE: .....

REVISIONS				
Rev.	Description	Name	Checked	Date
1.	REVISED AS PER ARCHITECT COMMENTS	CS	JB	06-02-2015

**PRE ENGINEERING BUILDING**

Client: BANQUET HALL

Architect:

Consultant:

Drawing Title:

**GENERAL ARRANGEMENT DRAWING  
 [DETAILS OF CROSS SECTION AND  
 ROOF PLAN]**



**JINDAL PREFAB PVT. LTD.**



Manufacturers of Pre-Engineered Buildings with Various Slabs Systems, PUF Insulated Panels & Decking  
 DESIGN DIVISION  
**INDAL PREFAB PVT. LTD.** SEC-15, PHASE-II, GATEWAY-122001(III) &  
 GATEWAY-122001(II) & GATEWAY-122001(I) &  
 Wazeer-Nosera No. 125, Industrial Space, Bhandari Industrial Area, Bhandari Nagar, Gurgaon (HR) - 122001 (India)

Drawn by:	Scale:	Date:	29/11/2014
CS	NTS		
Checked by:	Project No:	Sheet No:	Revision:
JB	JPF947	2 OF 2	BR/CA/01
			1

**NOTE:-**  
 1. All rights reserved. This drawing contains proprietary information which is protected by copyright. No part of this drawing may be reproduced, translated in computer language, or transmitted in any form whatsoever without the prior written consent of JINDAL PREFAB PVT. LTD.

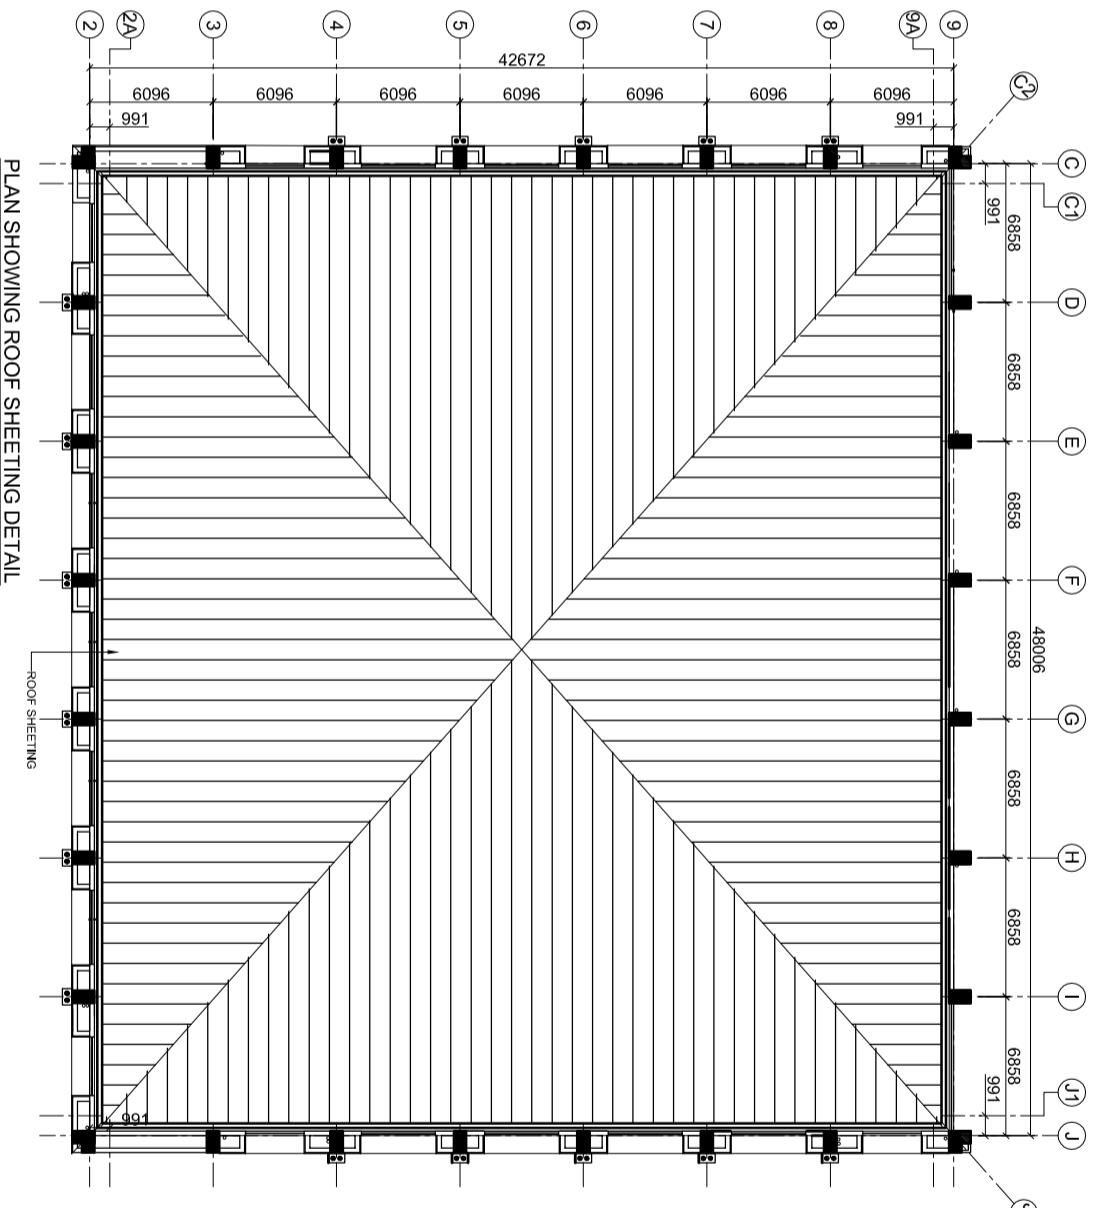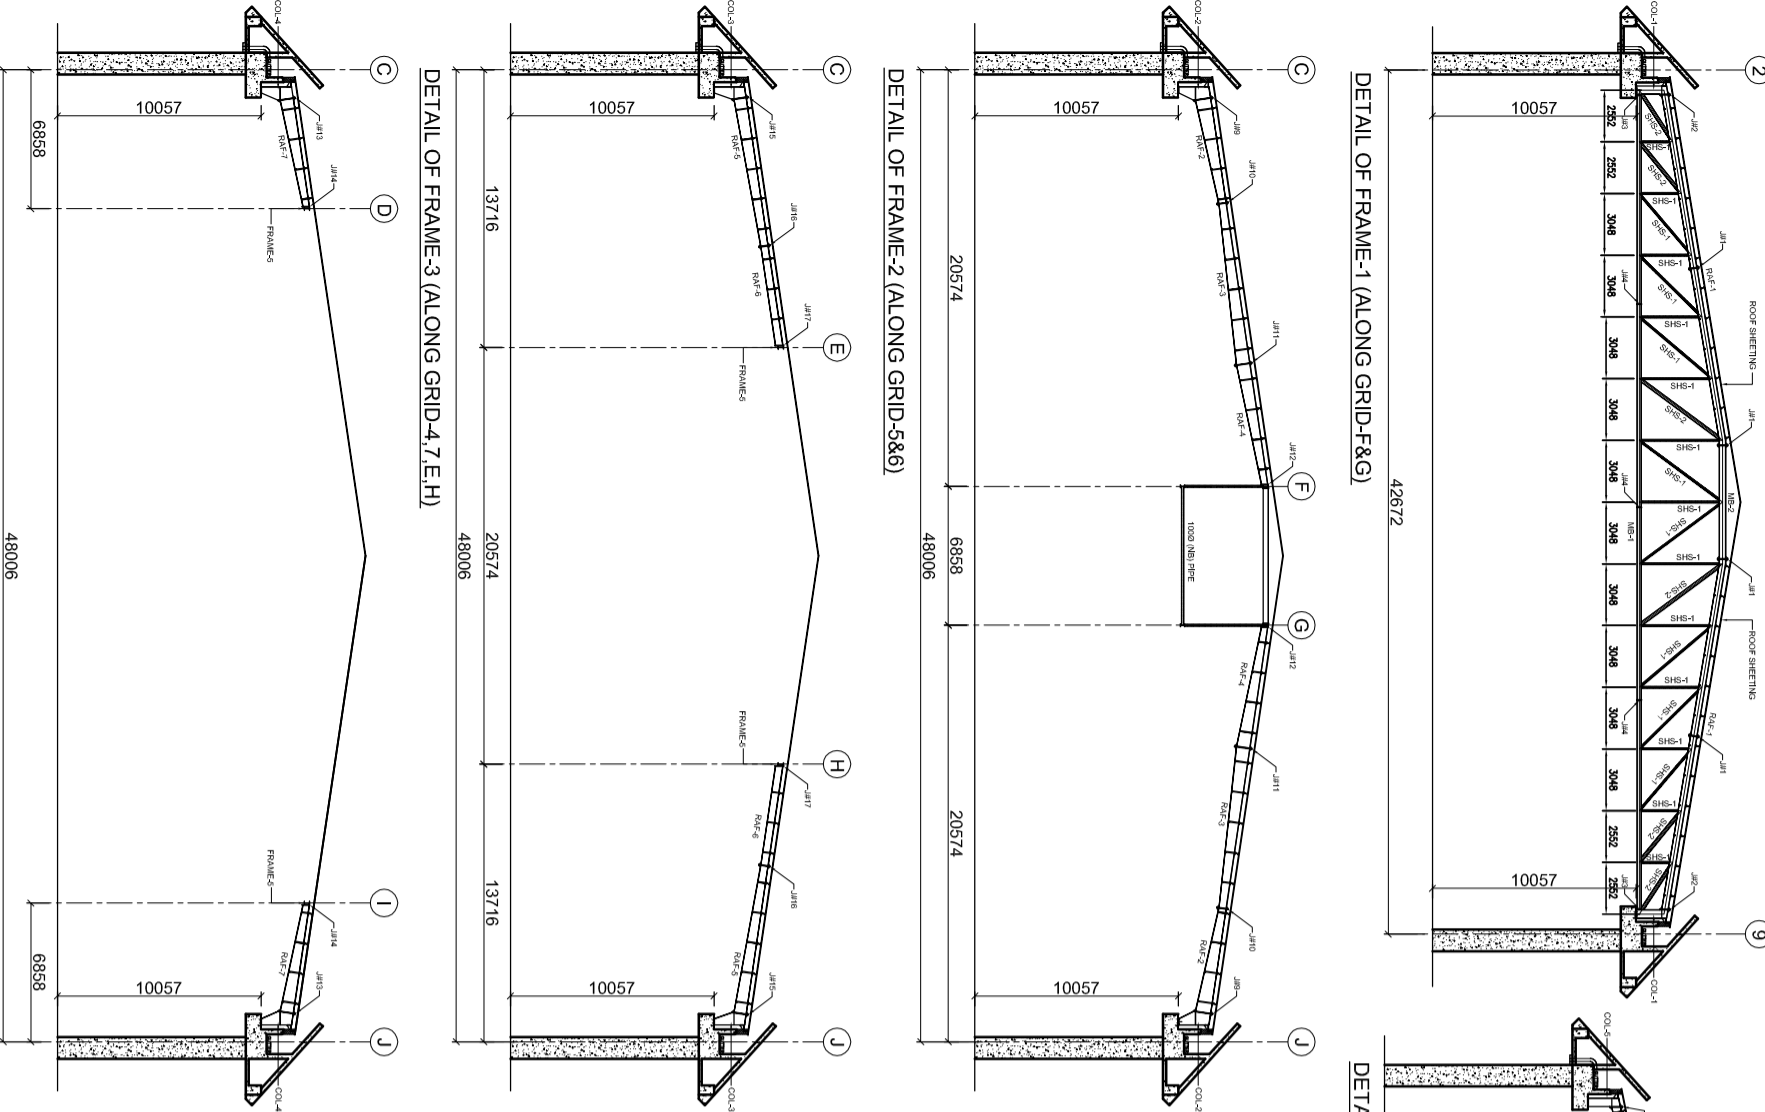

**PLAN SHOWING ROOF SHEETING DETAIL**

**CONNECTION DETAIL FRAME-1 TO 5**

JOINT NO.	NO OF BOLTS	BOLT OF DIA	PL THICKNESS
J#1	10	240	25
J#2	8	200	16
J#3	4	270	25
J#4	4	200	16
J#5	4	200	16
J#6	8	200	16
J#7	10	240	20
J#8	6	240	20
J#9	16	240	25
J#10	10	200	16
J#11	10	240	20
J#12	6	240	20
J#13	8	240	20
J#14	6	160	16
J#15	12	240	20
J#16	8	200	16
J#17	6	200	20