


NOTE:- CHANGE OF LAND USE HAS BEEN APPROVED BY SENIOR TOWN PLANNER LUDHIANA, VIDE MEMO NO. 1237 STPLD) TW12A, DATED 25/03/2011.

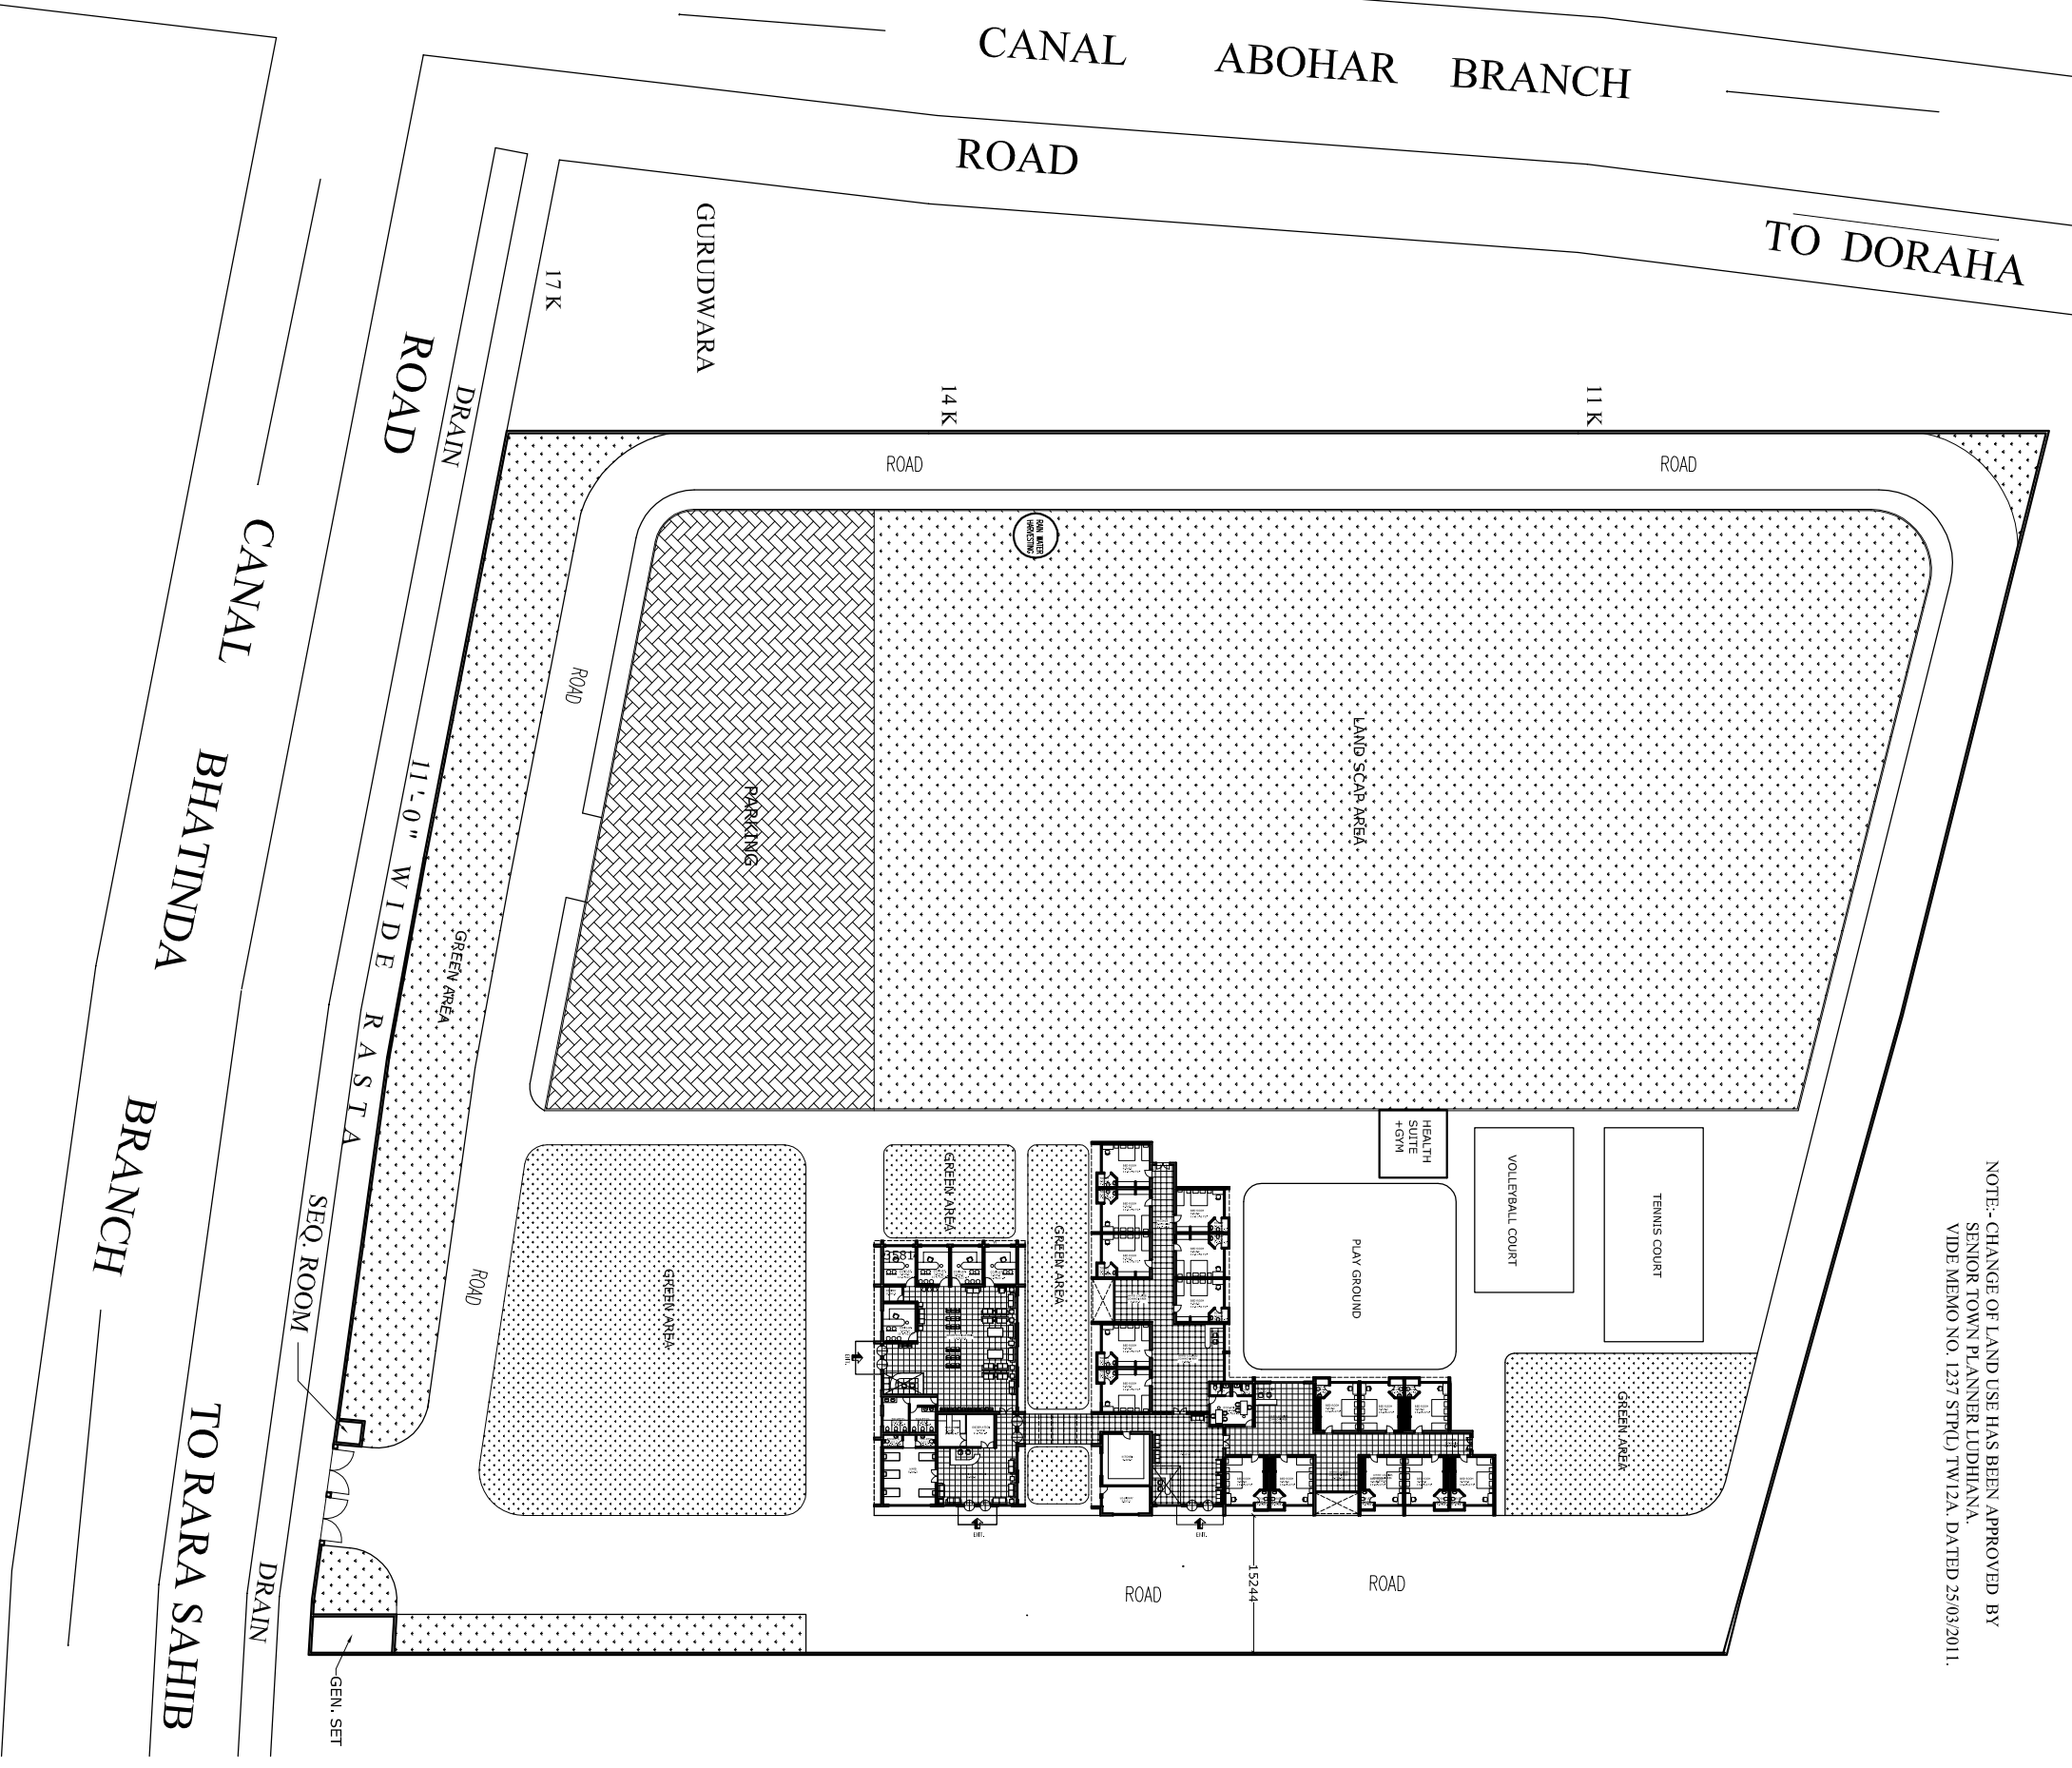

**Project:-**  
**PROPOSED ZONING PLAN FOR REHABILITATION & DETOX CENTER AT VILLAGE RAULI, TEHSIL PAYAL, DIST. LUDHIANA BELONGS TO (DR. RAVINDER KALA)**

SCALE:- 1 INCH = 32 FEET	
DATE:-	
DRG. NO. - 02	
DRG. TITAL :-	
SITE PLAN	
SIGN. OF OWNER	
ARCHITECT :-	