

**BEAUTIFICATION OF
DURGIANA MANDIR COMPLEX
AMRITSAR
(PROPOSED PARKING)**

SCHEDULE OF DOORS & WINDOWS

SR. NO.	TYPE	NOS.	MASONRY OPENING			
			WIDTH	HEIGHT	CILL	TOP
1	D		4'-0"	6'-9"	---	6'-9"
2						
3	W1		4'-0"	3'-9"	3'-0"	6'-9"
4	W2		3'-0"	5'-3"	1'-6"	6'-9"
5						
6						
7						
8						

- GENERAL NOTES:**
- The contractor/site engineer is to verify and relate all dimensions on site before execution of work. Change, if any is brought to the notice of architect immediately.
 - All dimension are to be read and not to be scaled.
 - All architectural and other drawings must be co-related by the contractor before execution of work.
 - Entire construction work is to be executed as per P.W.D. Specifications , B.I.S. Specifications and Specifications of each item as per approved in the Detail Estimate.

OWNER :

ARCHITECT :

VIVEK SUD
(B.ARCH.M.C.A./I.I.A.)

DRAWING TITLE


LOWER BASEMENT FLOOR PLAN

DRAWING NO.	DRAWN BY
A-04	SEEMA
PROJ.NO.	CHKD. BY
0967	SHARDA PAL
SCALE.	DATE
1/16" - 1'-0"	22.06.2013

ARCHITECTS CONSORTIUM

ARCHITECTS, PLANNERS, ENGINEERS,
INTERIOR & INDUSTRIAL DESIGNERS
S.C.O - 42, PHASE-3B2, MOHALI. (Pb.)
☎ - 0172-5093132; ☎ - 0172-4643132;
☎ - 98154 43132.
E-mail - info@sudvivek.com
Web site :- www.sudvivek.com

COPYRIGHT

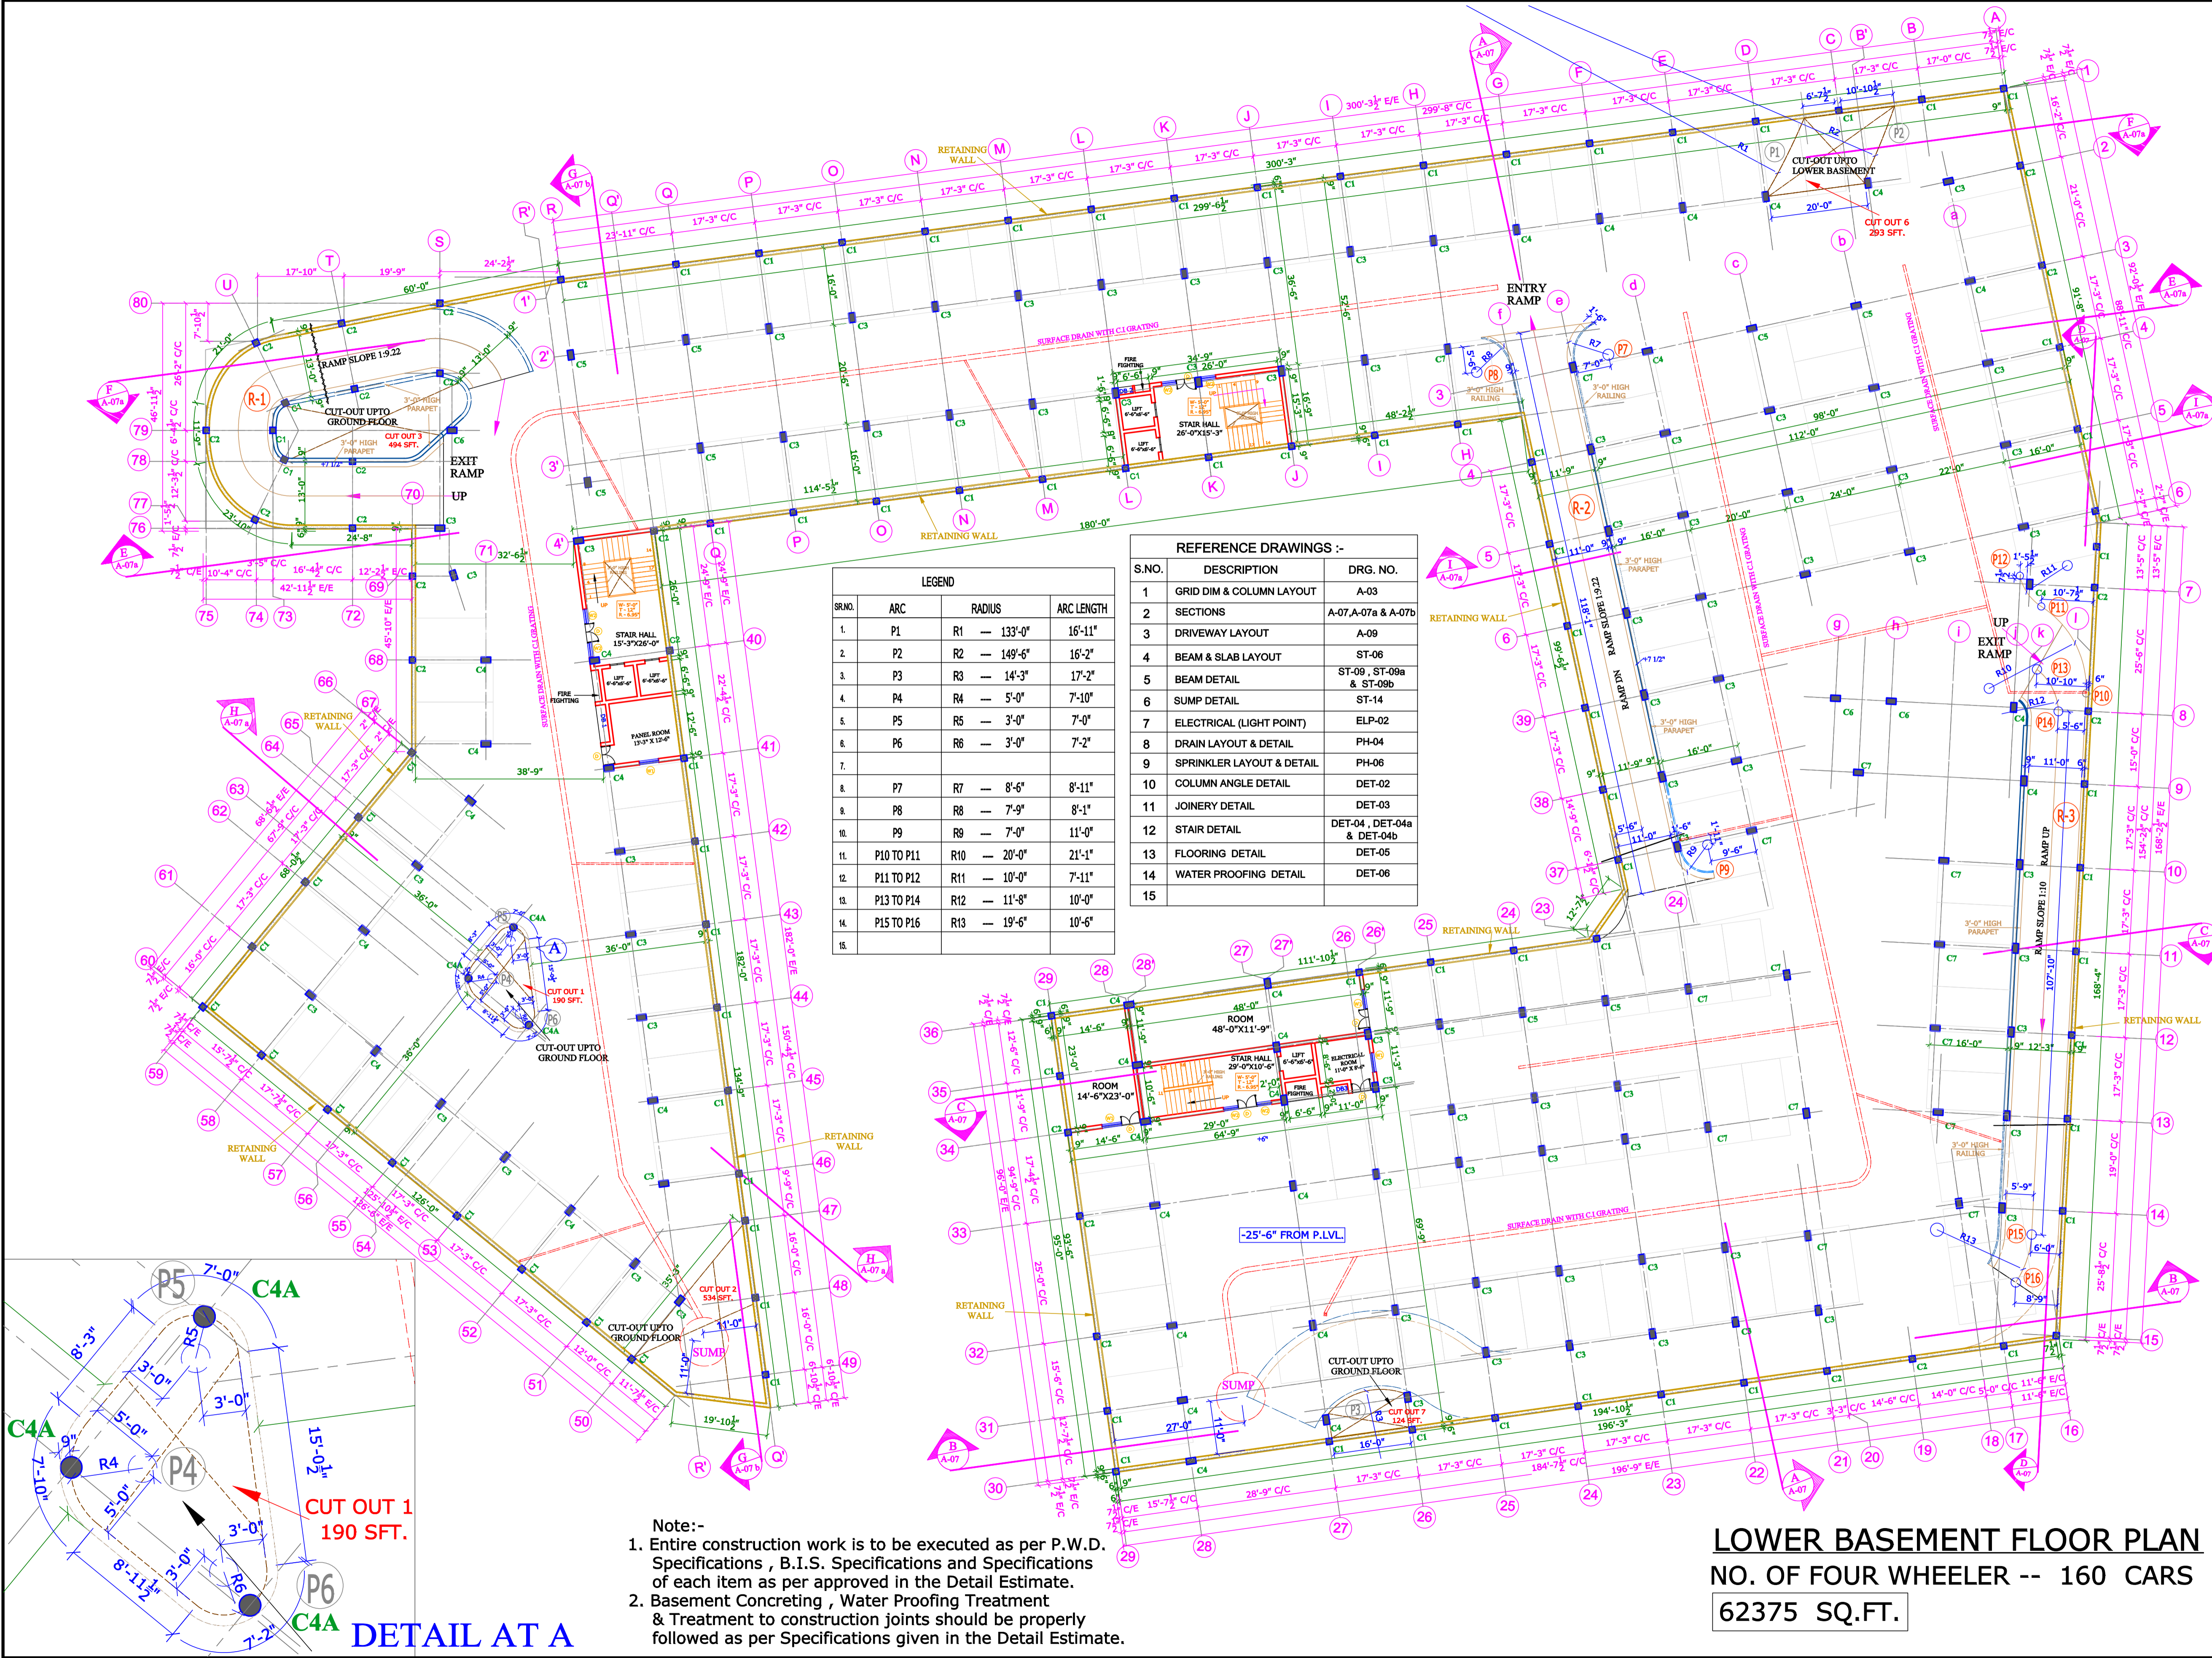

REFERENCE DRAWINGS :-

S.NO.	DESCRIPTION	DRG. NO.
1	GRID DIM & COLUMN LAYOUT	A-03
2	SECTIONS	A-07, A-07a & A-07b
3	DRIVEWAY LAYOUT	A-09
4	BEAM & SLAB LAYOUT	ST-06
5	BEAM DETAIL	ST-09, ST-09a & ST-09b
6	SUMP DETAIL	ST-14
7	ELECTRICAL (LIGHT POINT)	ELP-02
8	DRAIN LAYOUT & DETAIL	PH-04
9	SPRINKLER LAYOUT & DETAIL	PH-06
10	COLUMN ANGLE DETAIL	DET-02
11	JOINERY DETAIL	DET-03
12	STAIR DETAIL	DET-04, DET-04a & DET-04b
13	FLOORING DETAIL	DET-05
14	WATER PROOFING DETAIL	DET-06

LEGEND

SR.NO.	ARC	RADIUS	ARC LENGTH
1.	P1	R1 -- 133'-0"	16'-11"
2.	P2	R2 -- 149'-6"	16'-2"
3.	P3	R3 -- 14'-3"	17'-2"
4.	P4	R4 -- 5'-0"	7'-10"
5.	P5	R5 -- 3'-0"	7'-0"
6.	P6	R6 -- 3'-0"	7'-2"
7.			
8.	P7	R7 -- 8'-6"	8'-11"
9.	P8	R8 -- 7'-9"	8'-1"
10.	P9	R9 -- 7'-0"	11'-0"
11.	P10 TO P11	R10 -- 20'-0"	21'-1"
12.	P11 TO P12	R11 -- 10'-0"	7'-11"
13.	P13 TO P14	R12 -- 11'-8"	10'-0"
14.	P15 TO P16	R13 -- 19'-6"	10'-6"
15.			

- Note:-**
- Entire construction work is to be executed as per P.W.D. Specifications , B.I.S. Specifications and Specifications of each item as per approved in the Detail Estimate.
 - Basement Concreting , Water Proofing Treatment & Treatment to construction joints should be properly followed as per Specifications given in the Detail Estimate.

LOWER BASEMENT FLOOR PLAN
NO. OF FOUR WHEELER -- 160 CARS
62375 SQ.FT.