



**BEAUTIFICATION OF
DURGIANA MANDIR COMPLEX
AMRITSAR
(PROPOSED PARKING)**

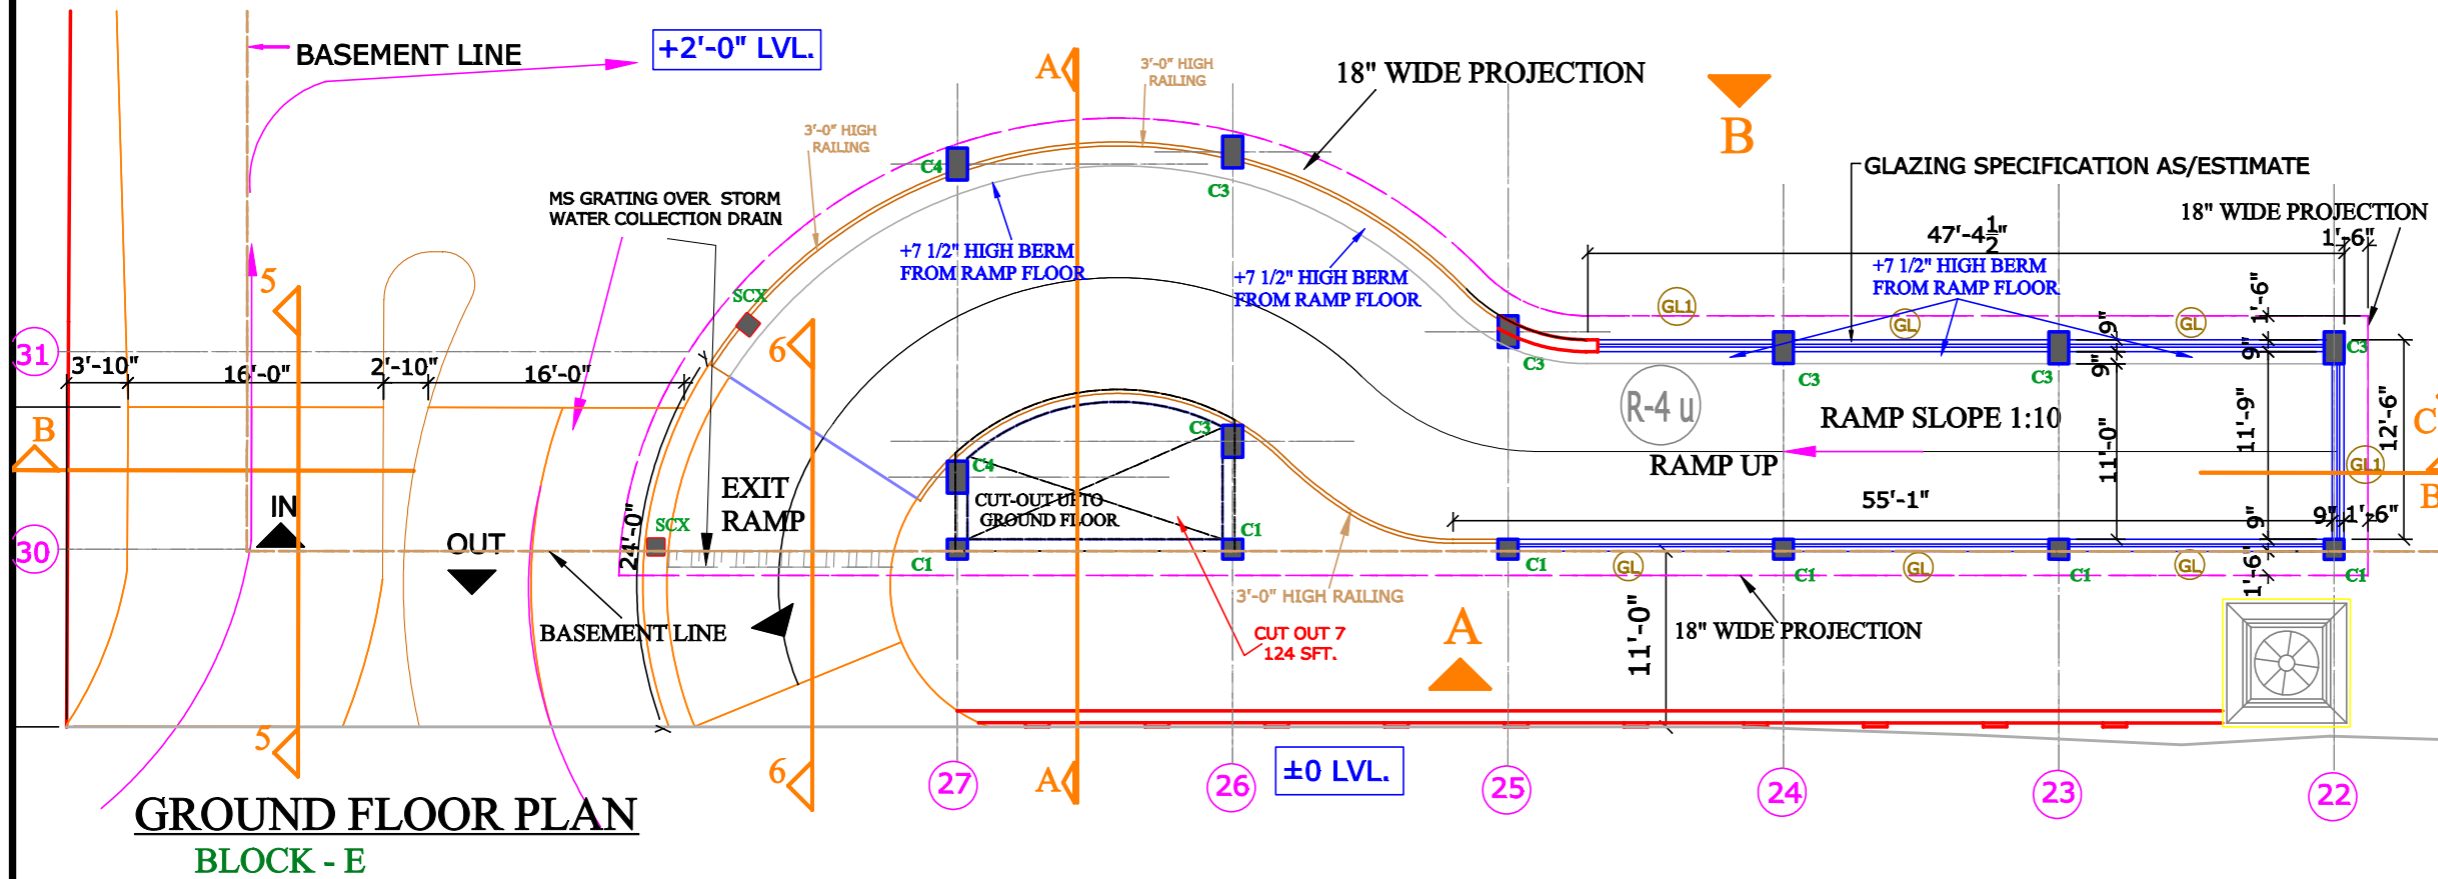

**GROUND FLOOR PLAN
BLOCK - E**

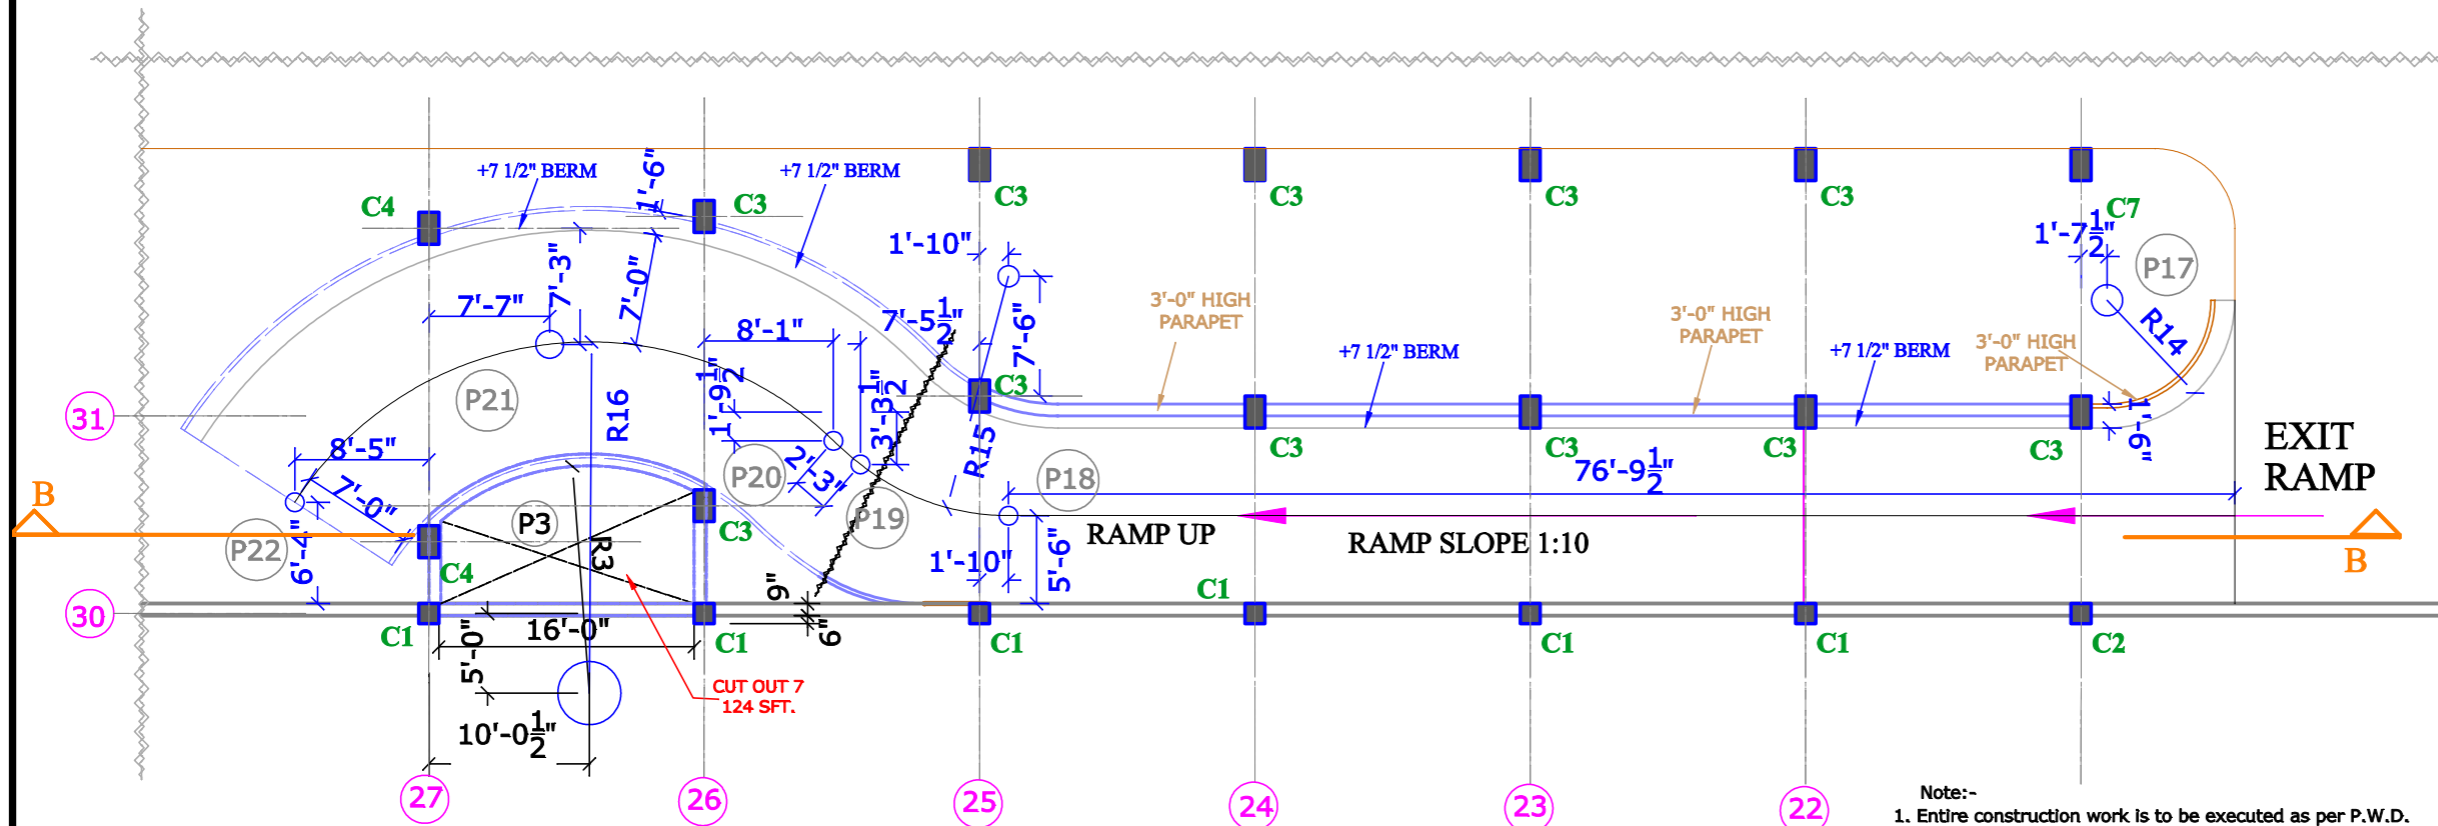

UPPER BASEMENT PLAN

LEGEND

| SRNO. | ARC | RADIUS | ARC LENGTH |
|-------|------------|-------------------|------------|
| 1. | P1 | R1 — 133'-0" | 16'-11" |
| 2. | P2 | R2 — 149'-6" | 16'-2" |
| 3. | P3 | R3 — 14'-3" | 17'-2" |
| 4. | P4 | R4 — 5'-0" | 7'-10" |
| 5. | P5 | R5 — 3'-0" | 7'-0" |
| 6. | P6 | R6 — 3'-0" | 7'-2" |
| 7. | | | |
| 8. | P9 | R9 — 7'-0" | 11'-0" |
| 9. | P15 TO P16 | R13 — 19'-6" | 10'-6" |
| 10. | P17 | R14 — 8'-0" | 12'-7" |
| 11. | P18 TO P19 | R15 — 15'-0" | 10'-0" |
| 12. | P20 TO P22 | R16 — 22'-0" | 38'-10" |
| 13. | | | |
| 14. | P23 TO P24 | R17 — 54'-1 1/2" | 27'-0" |
| 15. | P24 TO P30 | R18 — 323'-1 1/2" | 118'-7" |

SCHEDULE OF DOORS & WINDOWS

| SR. NO. | TYPE | NO. | MASONRY OPENING | | | |
|---------|------|-----|-----------------|--------|------|-------|
| | | | WIDTH | HEIGHT | CILL | TOP |
| 1 | GL | | 16'-0" | 5'-9" | 9" | 6'-6" |
| 2 | GL1 | | 11'-0" | 5'-9" | 9" | 6'-6" |
| 3 | | | | | | |

- GENERAL NOTES:**
- The contractor/site engineer is to verify and relate all dimensions on site before execution of work. Change, if any is brought to the notice of architect immediately.
 - All dimension are to be read and not to be scaled.
 - All architectural and other drawings must be co-related by the contractor before execution of work.
 - Entire construction work is to be executed as per P.W.D. Specifications , B.I.S. Specifications and Specifications of each item as per approved in the Detail Estimate.

OWNER :

ARCHITECT :

VIVEK SUD
(B.Arch/M.C.A.JALIA)

DRAWING TITLE

**FRONT SIDE EXIT RAMP DETAIL
BLOCK - E**

| | |
|-------------------------|------------------------|
| DRAWING NO. A 06 (d) | DRAWN BY SEEMA |
| PROJ. NO. 0967 | CHKD. BY SHARDA PAL |
| SCALE 1/16" = 1'-0" | DATE 22.06.2013 |

ARCHITECTS CONSORTIUM

ARCHITECTS, PLANNERS, ENGINEERS,
INTERIOR & INDUSTRIAL DESIGNERS
S.C.O - 42, PHASE-3B2, MOHALL (Pb).
☎ - 0172-5093132; ☎ - 0172-4643132;
✉ - 98154 43132.
E-mail - info@sudvivek.com
Web site :- www.sudvivek.com

COPYRIGHT

- Note:-**
- Entire construction work is to be executed as per P.W.D. Specifications , B.I.S. Specifications and Specifications of each item as per approved in the Detail Estimate.
 - Basement Concreting , Water Proofing Treatment & Treatment to construction joints should be properly followed as per Specifications given in the Detail Estimate.

REF. DRG. NO. -- A-06 d1,A-06 d2 , A-06 & ST-09 a