


TERRACE PLAN

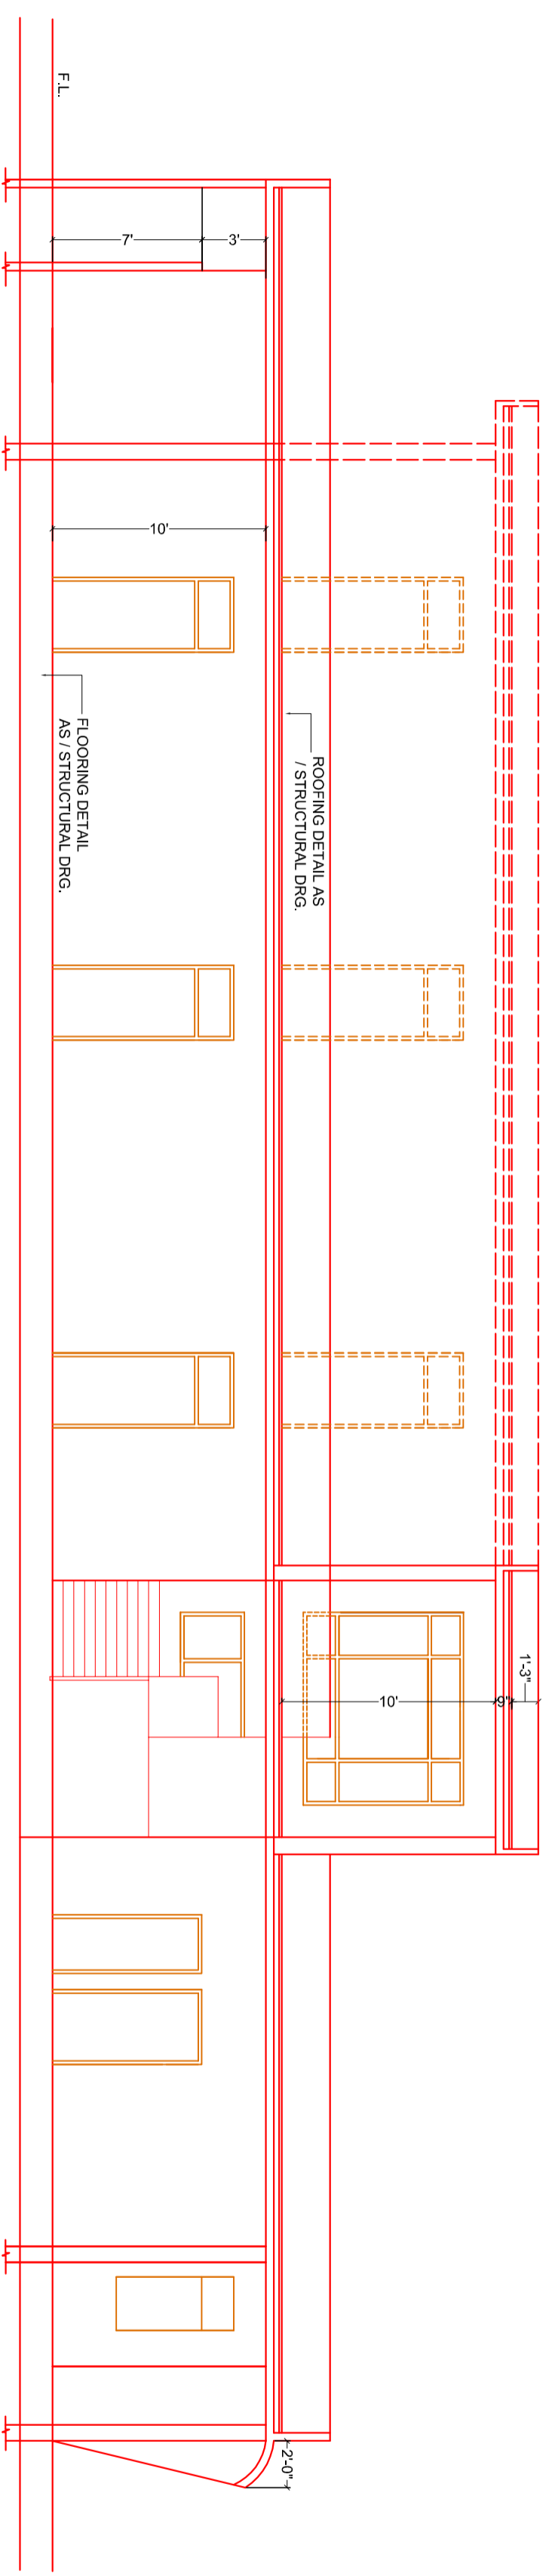

SECTIONAL ELEVATION AT AAA

TERRACE PLAN/SECTIONAL ELE OF GUEST HOUSE IN BEANT COLLEGE OF ENGG. & TECH. AT GURDASPUR.
 DESIGNED FOR:- BEANT COLLEGE OF ENGG & TECH.
 DESIGNED BY:-
 Dr. Harvinder Singh Dr. Hardeep Singh Rai Ar. Jaspal Kaur
 ENDORSED BY:-

TESTING AND CONSULTANCY CELL GURU NANAK DEV ENGG. COLLEGE, LUDHIANA
 SHEET NO. -05 REF. NO.:- TCC/894 24-03-15