


SCHEDULE OF JOINERY					
S.N.	Name	Size	CH LVL	Lintel Ht	NOS.
1	DW1	7'2"(6'-0")x3'3"(3'x1'-0")	+1'-6"	+8'-6"	1
2	DW2	5'-6"(3'-6")x2'-0"	+2'-3"	+8'-6"	1
3	D	3'-6"x8'-6"	+0"	+8'-6"	6
4	D1	3'-6"x7'-0"	+0"	+7'-0"	1
5	D2	3'-0"x8'-6"	+0"	+8'-6"	2
6	D3	2'-6"x8'-6"	+0"	+7'-0"	2
7	D4	2'-6"x8'-6"	+0"	+8'-6"	7
8	W1	6'-0"x6'-0"	+2'-6"	+8'-6"	6
9	W2	6'-0"x7'-6"	+12"	+8'-6"	2
10	W3	3'-0"x3'-0"x7'-6"	+12"	+8'-6"	2
11	W4	3'-0"x5'-6"	+3'-0"	+8'-6"	4
12	W5	3'-0"x5'-6"	+3'-0"	+8'-6"	2
13	W6	9'-0"x7'-6"	+1'-0"	+8'-6"	1
14	V1	4'-6"x3'-0"	+5'-6"	+8'-6"	7
15	V2	1'-6"x3'-0"	+5'-6"	+8'-6"	2
16	V3	9'-0"x3'-0"	+5'-6"	+8'-6"	1
17	D5	2'-6"x7'-0"	+0"	+7'-0"	3

GROUND FLOOR PLAN / FIRST FLOOR PLAN (FUTURE EXPANSION)

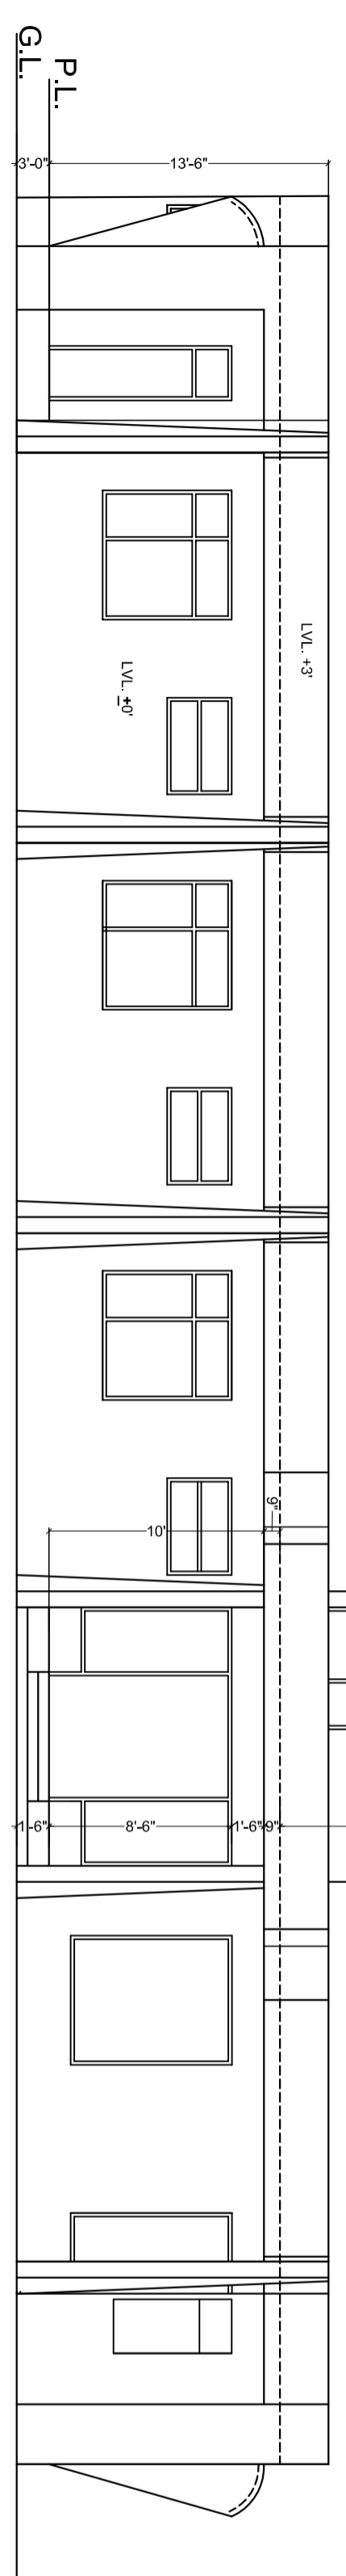

FRONT ELEVATION

GUEST HOUSE IN BEANT COLLEGE OF ENGG. & TECH. AT GURDASPUR.  
 DESIGNED FOR:- BEANT COLLEGE OF ENGG. & TECH.  
 DESIGNED BY:-  
 Dr. Harvinder Singh                      Dr. Hardeep Singh Rai                      Ar. Jaspal Kaur  
 ENDORSED BY:-