


GROUND FLOOR WATER SUPPLY LAYOUT

16mm Ø DISTRIBUTARY PIPE LINE  
25MM Ø WATER SUPPLY PIPE LINE

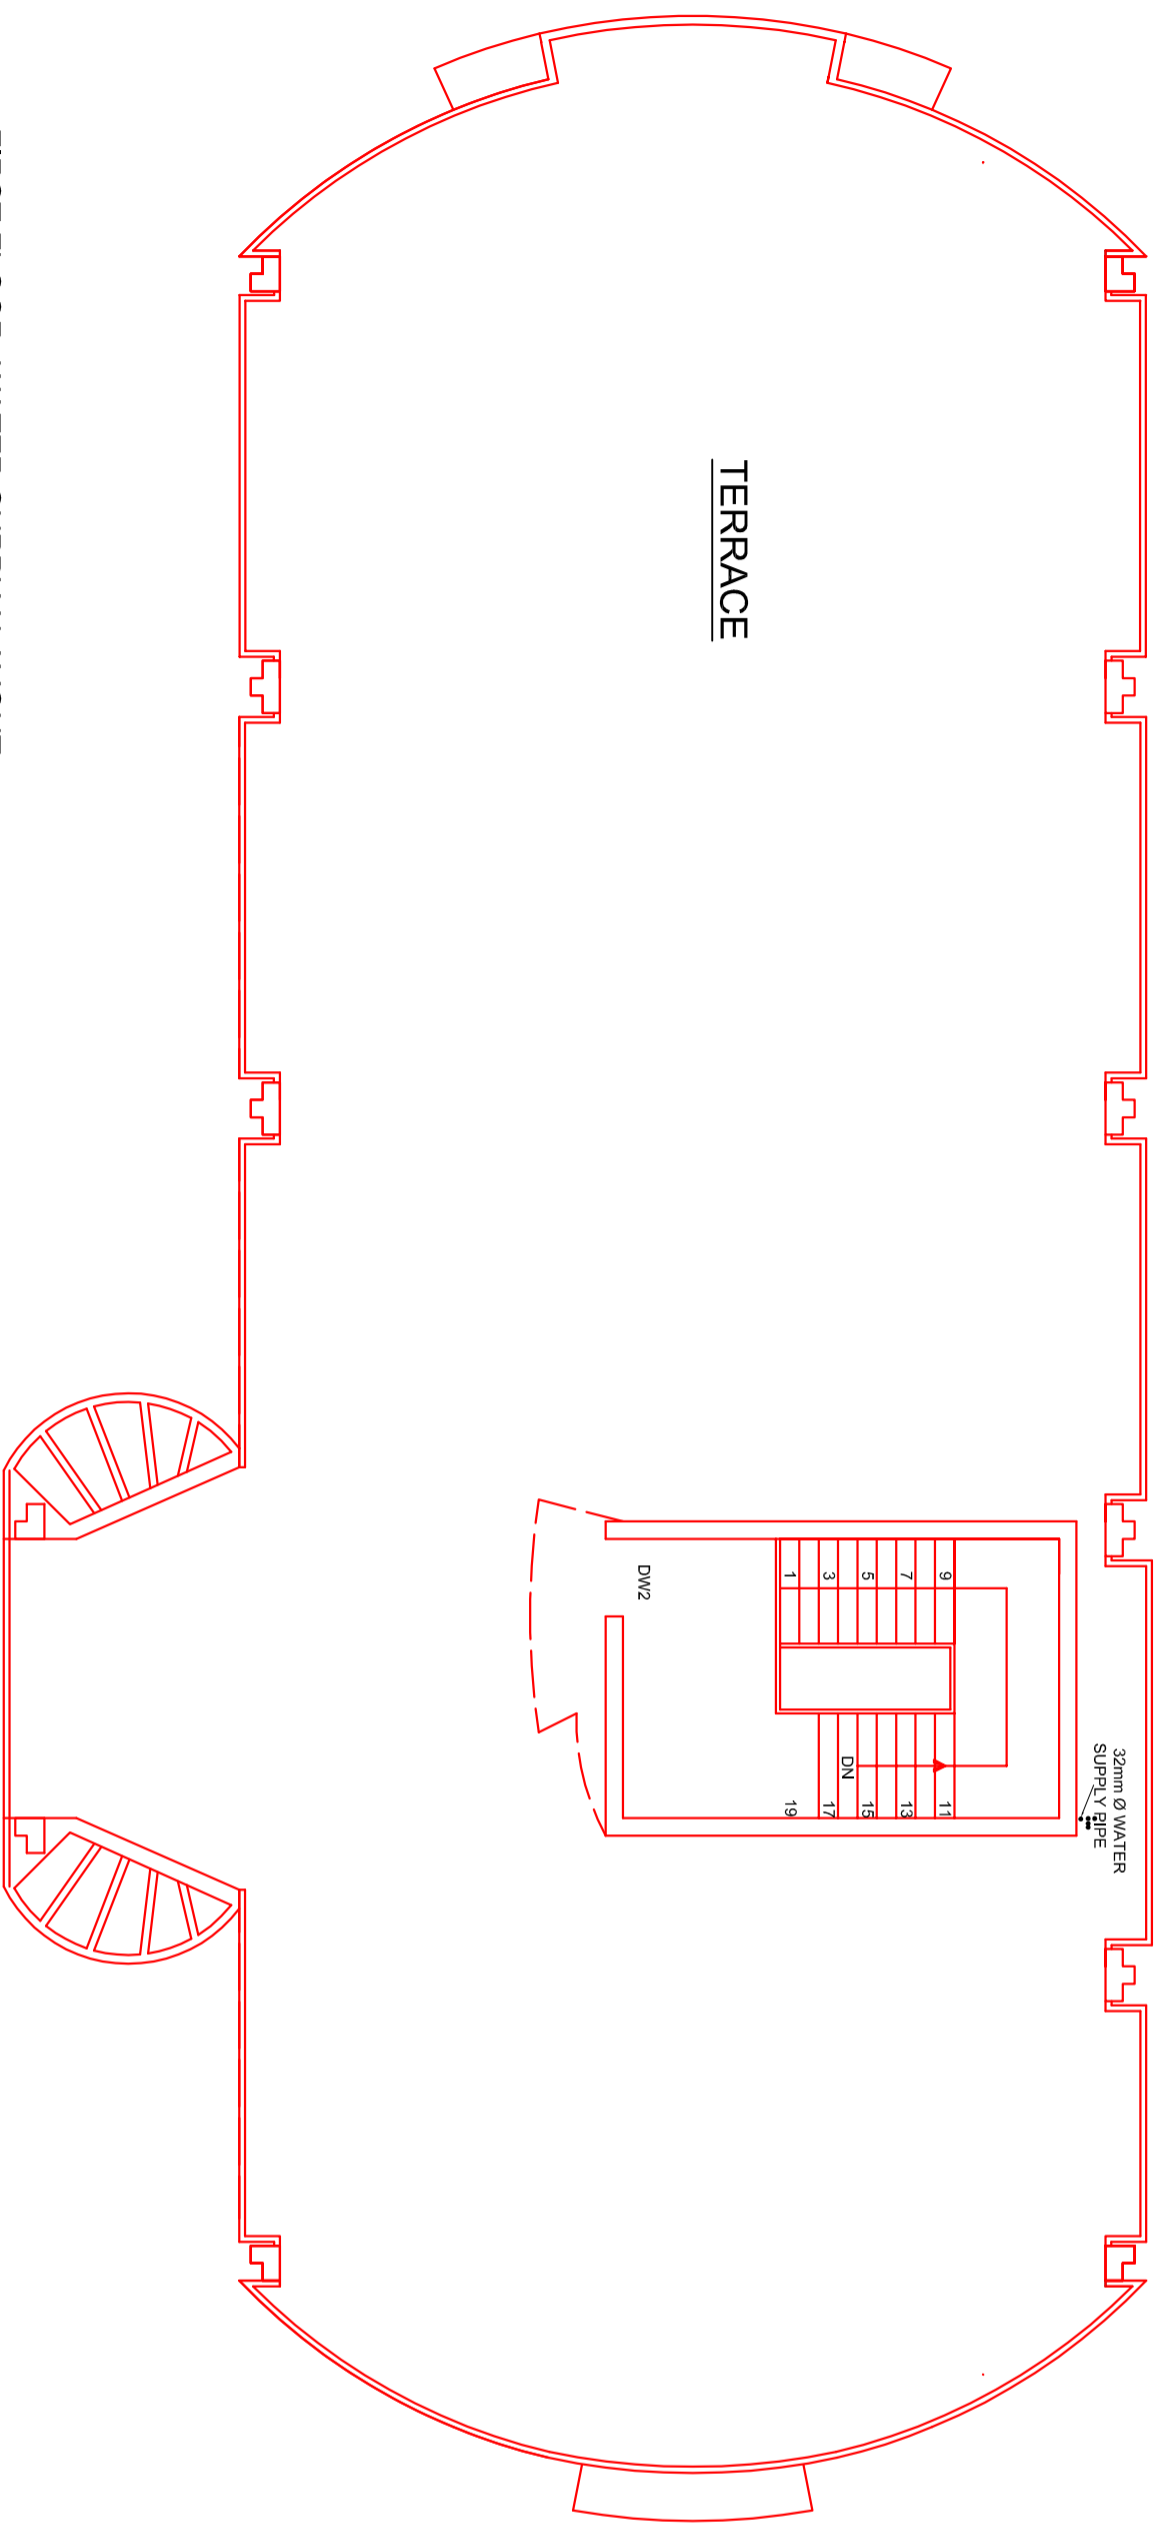

FIRST FLOOR WATER SUPPLY LAYOUT

WATER SUPPLY LAYOUT OF GUEST HOUSE IN BEANT COLLEGE OF ENGG. & TECH. AT GURDASPUR.  
DESIGNED FOR:- BEANT COLLEGE OF ENGG & TECH.  
DESIGNED BY:-  
Dr. Harinder Singh      Dr. Hardeep Singh Rai      Ar. Jaspal Kaur  
ENDORSED BY:-

TESTING AND CONSULTANCY CELL GURU NANAK DEV ENGG. COLLEGE, LUDHIANA  
SHEET NO. -06    REF. NO:- TCC/894

24-03-15