


VILL. BAJRA

RAHON ROAD

ZONE-1

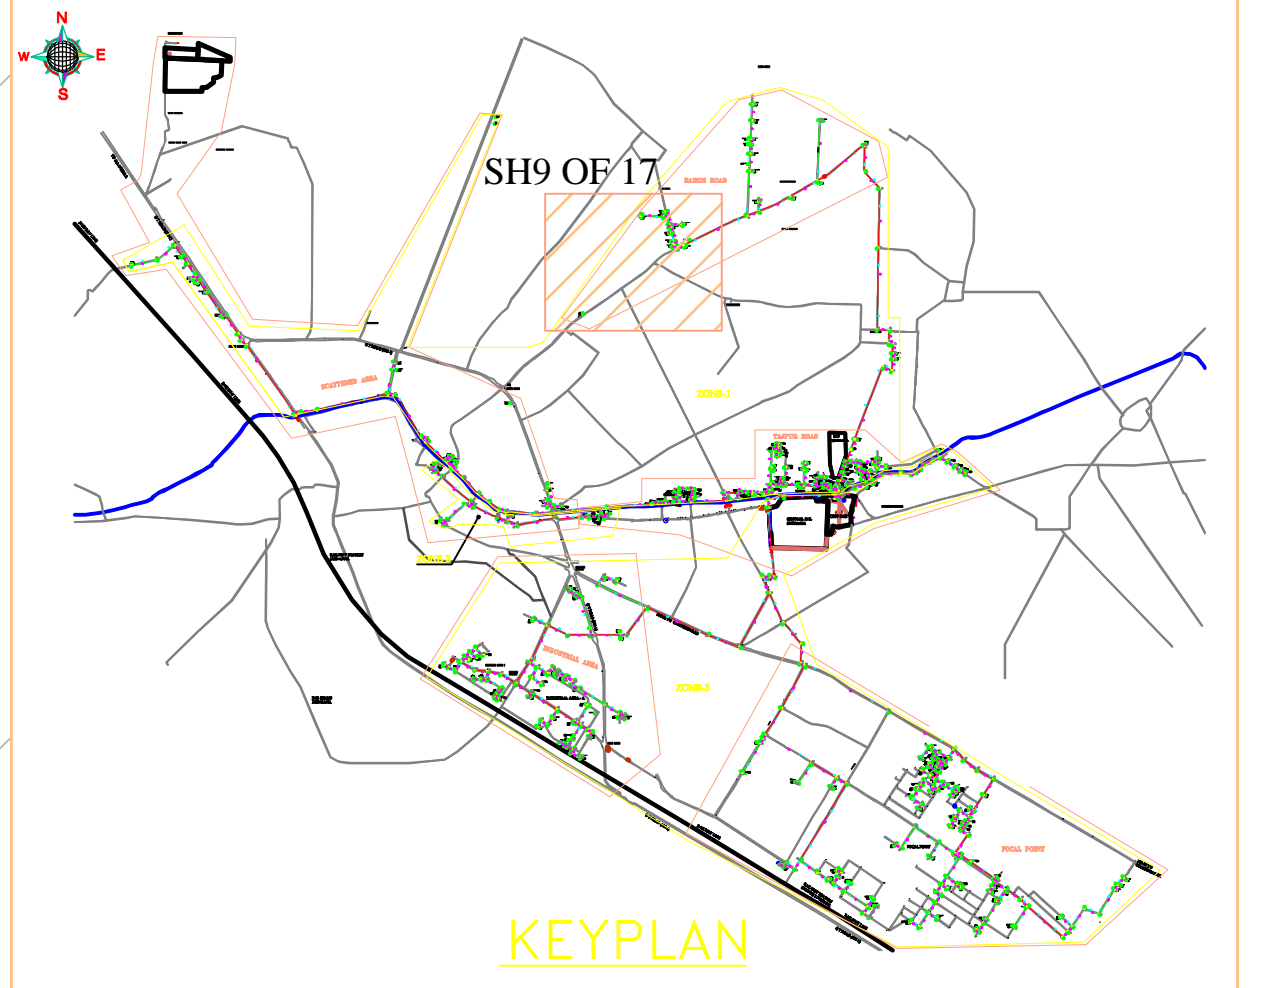

LEGEND

| DESCRIPTION | SYMBOL |
|----------------------|-----------------|
| ROAD | |
| ELECTRICAL POLE | ● EP |
| TELEPHONE POLE | ● TP |
| TRANSFORMER | ⊠ TF |
| TEMPORARY BENCH MARK | ⊠ TBM |
| EXISTING MANHOLE | ■ MH |
| BUDDHA NALLAH | |
| FACTORY UNITS | |
| LEVELS | 237.882 |
| TRUNK LINE | |
| BRANCH LINE | |
| PUMPING LINE | |
| ZONE BOUNDARY | |
| CLUSTER BOUNDARY | |
| NODE MARKING | |
| NODE NO. | |
| LIFTING STATION | |
| L24 | LENGTH IN METER |

FOR DPR REFERENCE ONLY

ALL DIMENSIONS ARE IN MM

CLIENT :
 PUNJAB DYERS ASSOCIATION,
 24, NAV RATTAN COMPLEX, NEAR CHAWLA
 FURNITURE, LINK ROAD, CHEEMA CHOWK,
 LUDHIANA, PUNJAB.

PROJECT MANAGEMENT CONSULTANT :

 A4-A6, NAVIN'S PRESIDUM,
 103, NELSON MANICKAM ROAD,
 AMINJIKARAI, CHENNAI, TAMILNADU.

PROJECT :
 PROJECT MANAGEMENT CONSULTANCY FOR
 CONSTRUCTION OF CETP AND
 CLUSTER UTILITIES AT TAJPUR ROAD
 LUDHIANA, PUNJAB.

TITLE :
 COLLECTION SYSTEM NETWORK
 FOR ZONE - 1

SCALE: 1:2000 DWG NO: LUD-P-003 SHT NO: 9 OF 17 REV: RO

