


← LUDHIANA

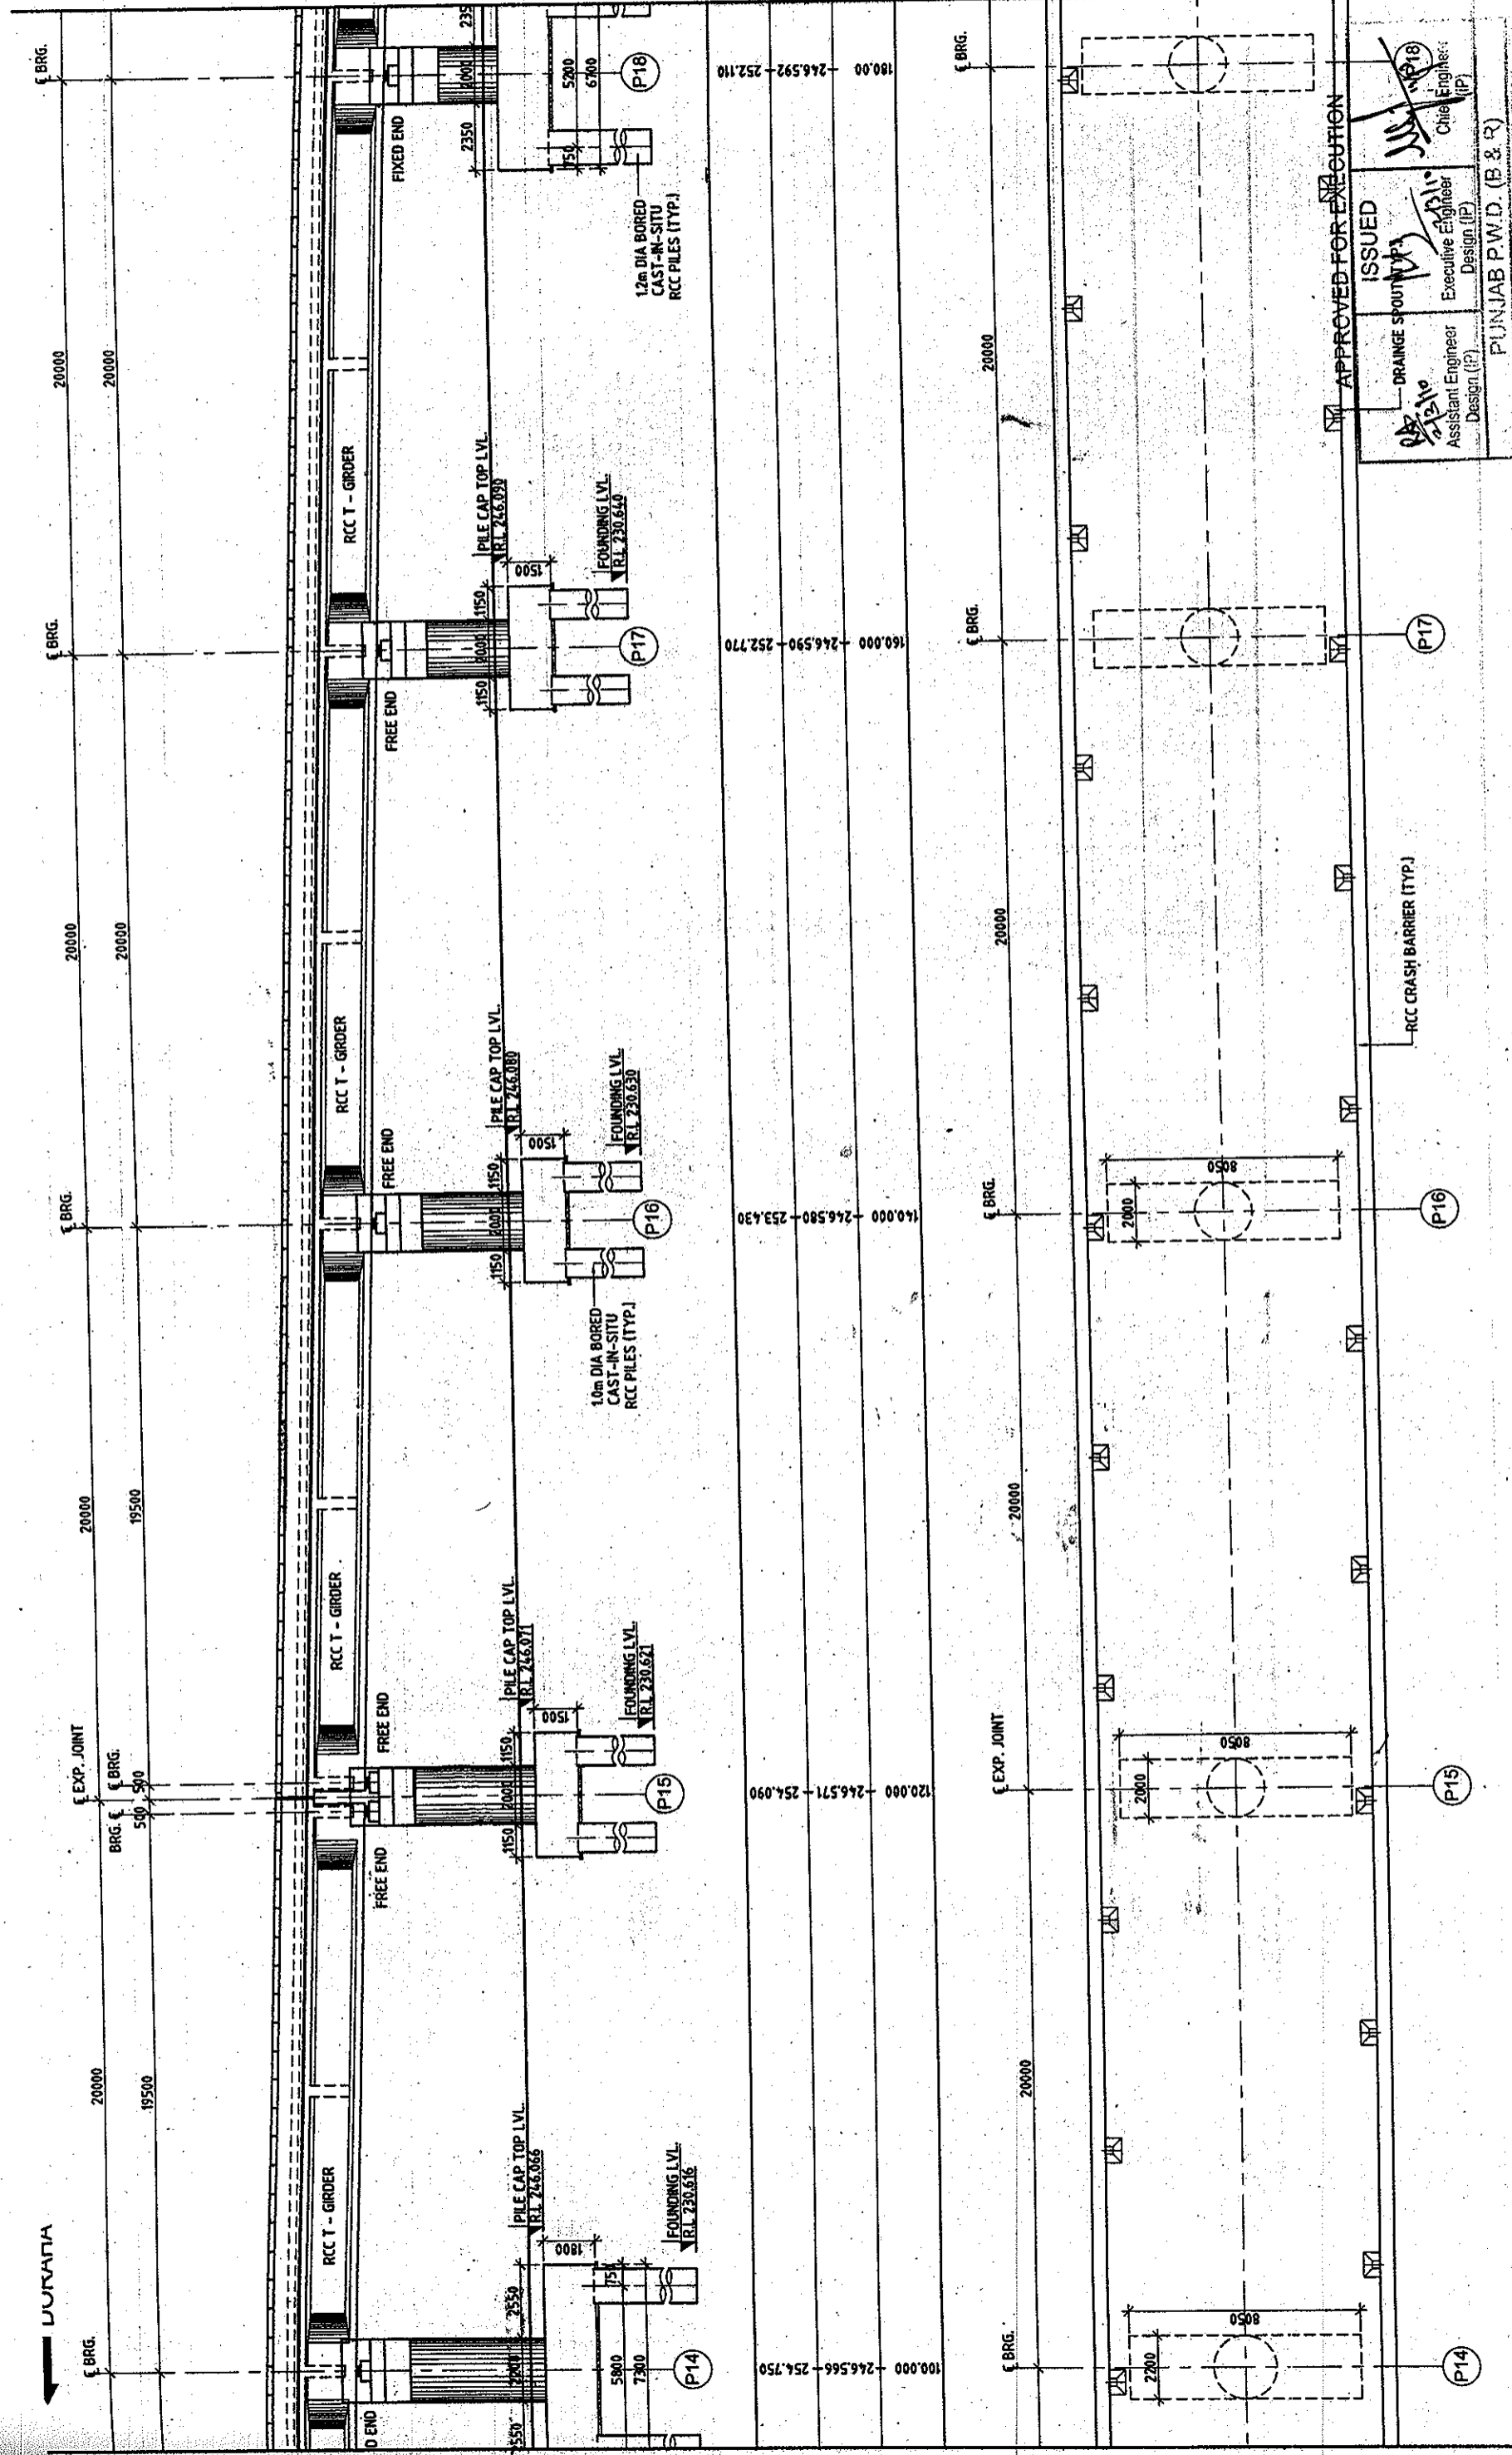

CLIENT: PIDB
PUNJAB INFRASTRUCTURE DEVELOPMENT BOARD

CONSULTANT: SMEC
SMEC (INDIA) PVT. LTD.
DLF BUILDING No. 8, C TOWER, 5th FLOOR,
CYBER CITY, PHASE-1, GURGAON,
HARYANA, INDIA - 122002
TEL: 0124-430042, 430100

PROJECT TITLE: PREPARATION OF DETAILED PROJECT REPORT FOR UPGRADATION OF SOUTHERN BYE-PASS LUDHIANA

REVISIONS:

REV	DATE	DRAWN	DESIGN	CHECKED	APPROVED	DETAILS OF REVISION
R3	26/02/2009	RAWAT	PCK	VNI	S LAHIRI	REVISED AS PER P.B. PWD COMMENTS
R2	20/04/2009	RAWAT	PCK	VNI	S LAHIRI	FOOTING AND PIER DIA MODIFIED
R1	20/03/2009	RAWAT	PCK	VNI	S LAHIRI	REVISED SPAN ARRANGEMENT
R0	04/02/2009	RAWAT	PCK	LKT	S LAHIRI	FIRST ISSUE

APPROVED FOR EXECUTION: [Signature] Chief Engineer (P)
[Signature] Executive Engineer (P)
[Signature] Assistant Engineer (P)
[Signature] Design (P)

ISSUED: [Signature] Chief Engineer (P)
[Signature] Executive Engineer (P)
[Signature] Assistant Engineer (P)
[Signature] Design (P)

SCALE: AS SHOWN

SHEET SIZE: A2

GENERAL ARRANGEMENT DRAWING FOR ROB. AT PROP. CH. 21+100 (SHEET 5 OF 7)

PROJECT REPORT

FOR ROB. AT PROP. CH. 21+100 (SHEET 5 OF 7)

1213/SMEC/LUDHIANA/21+100/G-01

PUNJAB P.W.D. (P & R)

69

CAD File Ref: HA/Structure/1213/GENERAL DPR/Revised Drawings R2 (Rev 01)/Bridge CH. 21+100/G-01-21+100 G-01.dwg