

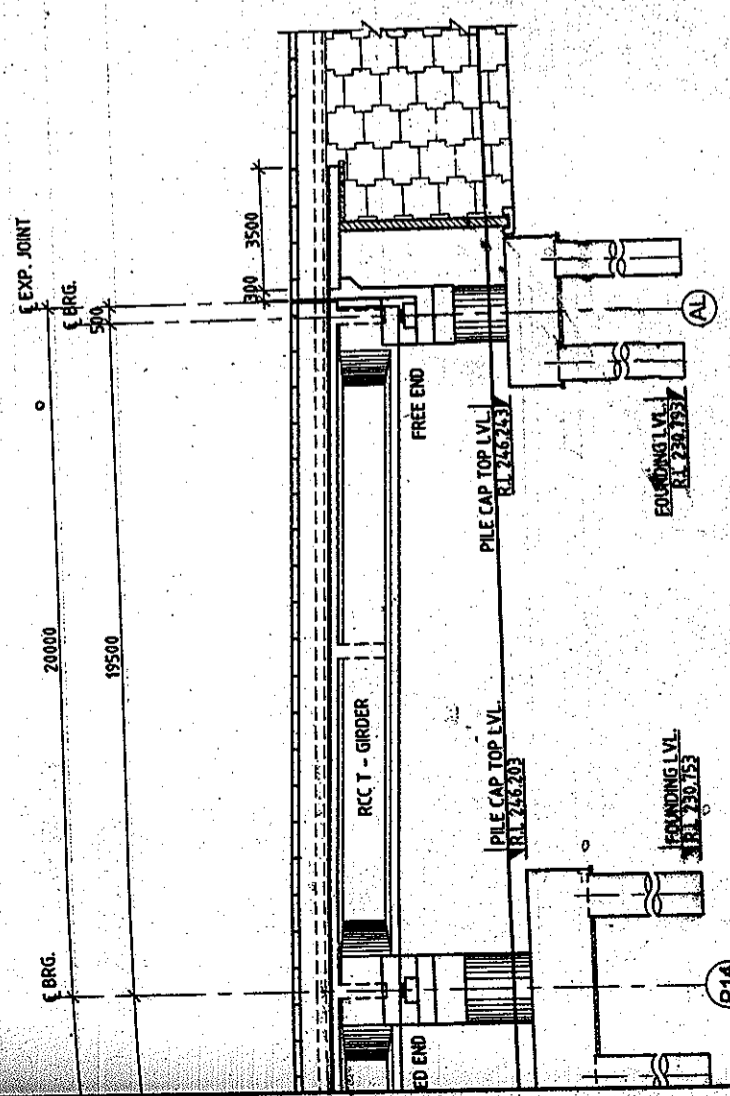


LUDHIANA →

← DORAHA

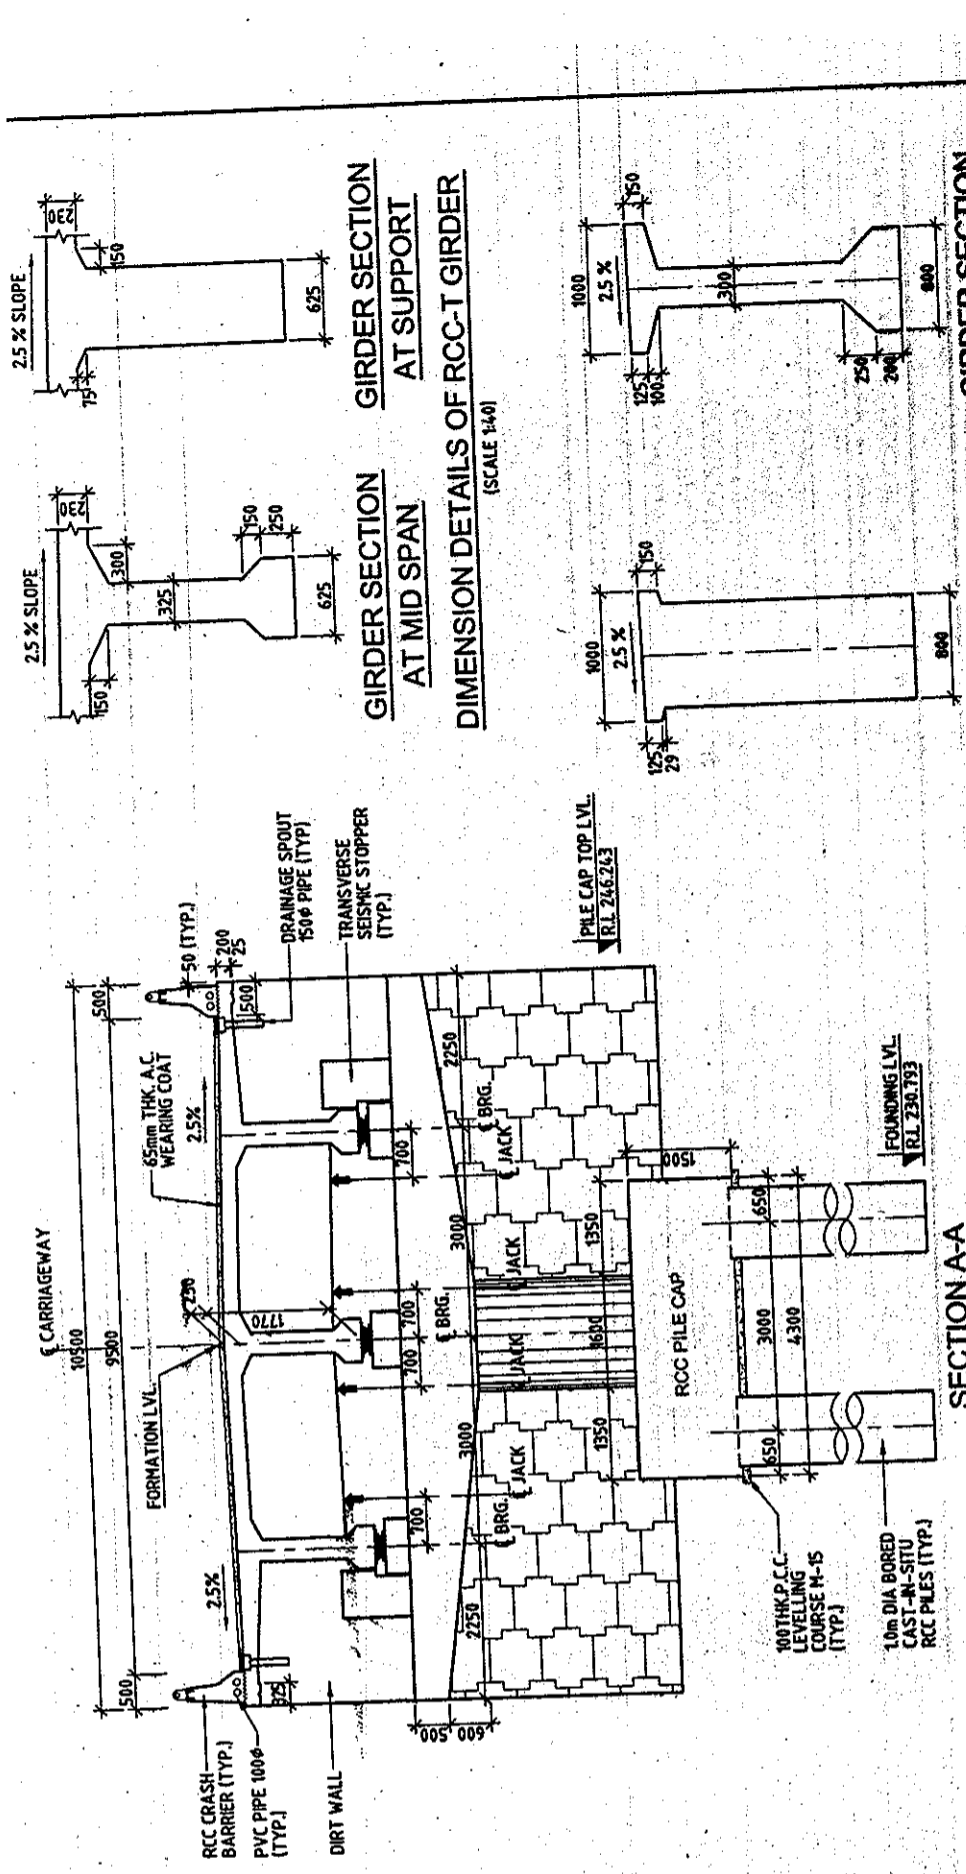


140.000	246.703	251.642
159.500	246.743	250.997

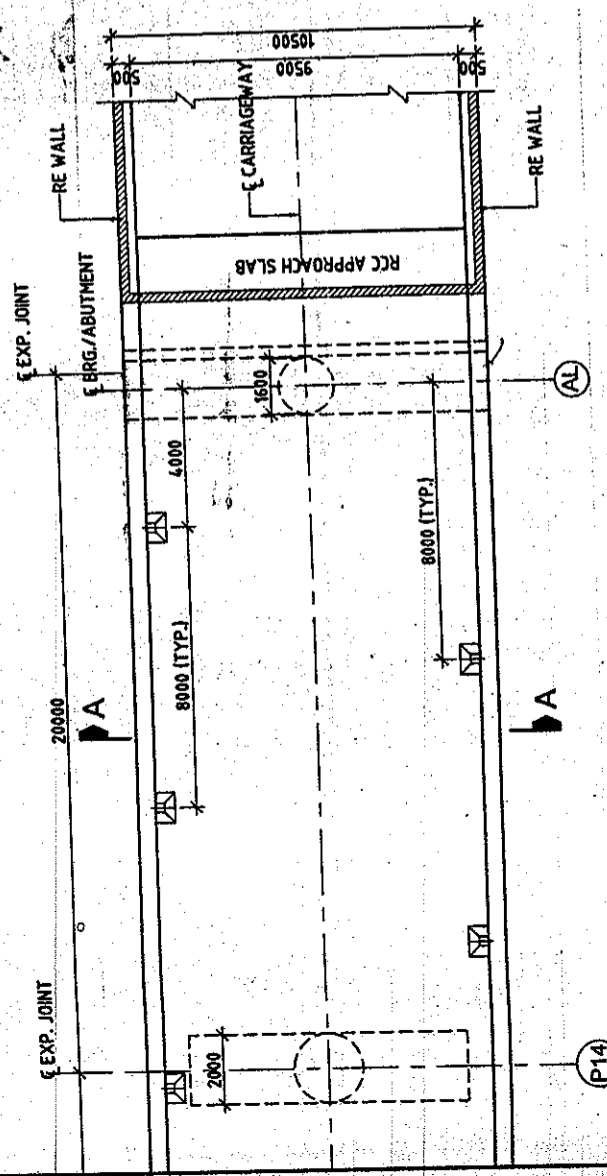


SECTION A-A  
(SCALE 1:75)

GIRDER SECTION  
AT SUPPORT  
DIMENSION DETAILS OF PSC GIRDER  
(SCALE 1:40)

GIRDER SECTION  
AT MID SPAN  
DIMENSION DETAILS OF RCC-T GIRDER  
(SCALE 1:40)

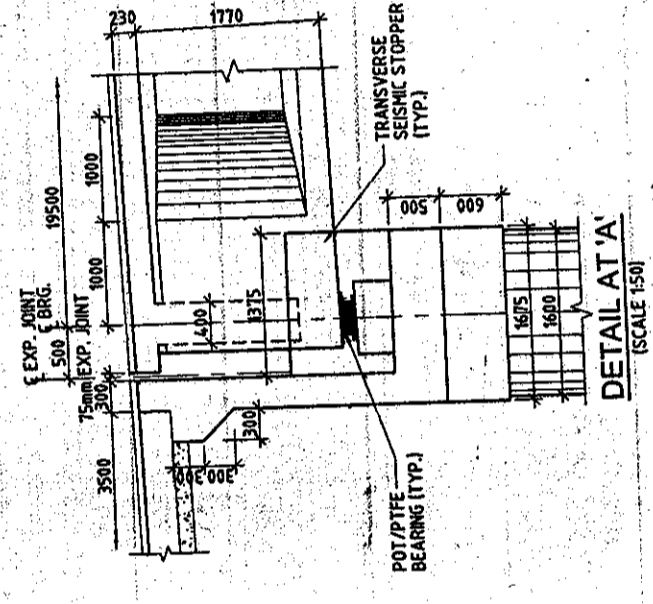

DETAIL A-A'  
(SCALE 1:50)

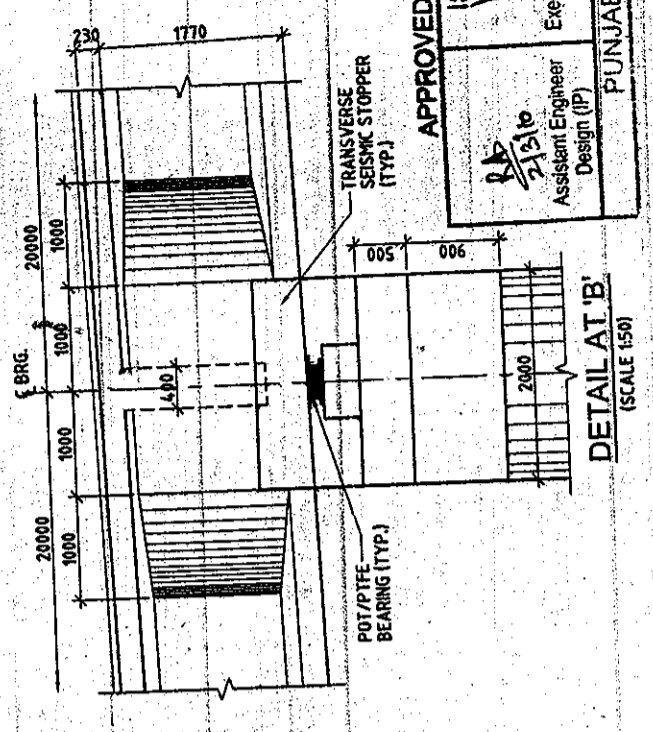

DETAIL B-B'  
(SCALE 1:50)

APPROVED FOR EXECUTION  
ISSUED

21/11/10  
Assistant Engineer  
Design (IP)

21/11/10  
Executive Engineer  
Design (IP)

PUNJAB P.W.D. (B & R)

<p>SCALE: AS SHOWN</p> <p>SHEET SIZE: A2</p>		<p>REVISAS PER P.B. PWD COMMENTS</p>	
R2	28/02/2009	RAJAT	PKK
R1	20/03/2008	MKS	PKK
R0	04/02/2008	RAJAT	PKK
REV	DATE	DRAWN	DESIGN
		APPROVED	CHECKED
		APPROVED	DETAILS OF REVISION
<p>SCALE: AS SHOWN</p> <p>SHEET SIZE: A2</p>		<p>REVISAS PER P.B. PWD COMMENTS</p>	
R2	28/02/2009	RAJAT	PKK
R1	20/03/2008	MKS	PKK
R0	04/02/2008	RAJAT	PKK
REV	DATE	DRAWN	DESIGN
		APPROVED	CHECKED
		APPROVED	DETAILS OF REVISION

PREPARATION OF DETAILED PROJECT REPORT  
FOR UPGRADATION OF SOUTHERN BYE-PASS  
LUDHIANA

CONSULTANT: **SMEC**  
SMEC (INDIA) PVT. LTD.  
D/F BUILDING, 8, C TOWER, FLOOR  
CYBER CITY, PHASE-2, GURGAON,  
HARYANA-122002, INDIA  
TEL: 0122-4400002, 487100

CLIENT: **PIDB**  
PUNJAB INFRASTRUCTURE DEVELOPMENT BOARD

PROJECT TITLE: PREPARATION OF DETAILED PROJECT REPORT FOR UPGRADATION OF SOUTHERN BYE-PASS LUDHIANA

GENERAL ARRANGEMENT DRAWING  
FOR FLYOVER AT PROP. CH. 22+005  
(SHEET 5 OF 6)

1213/SM/EC/LUDHIANA/22+005/G-01

R2

