



LUKANA

LUKIANA

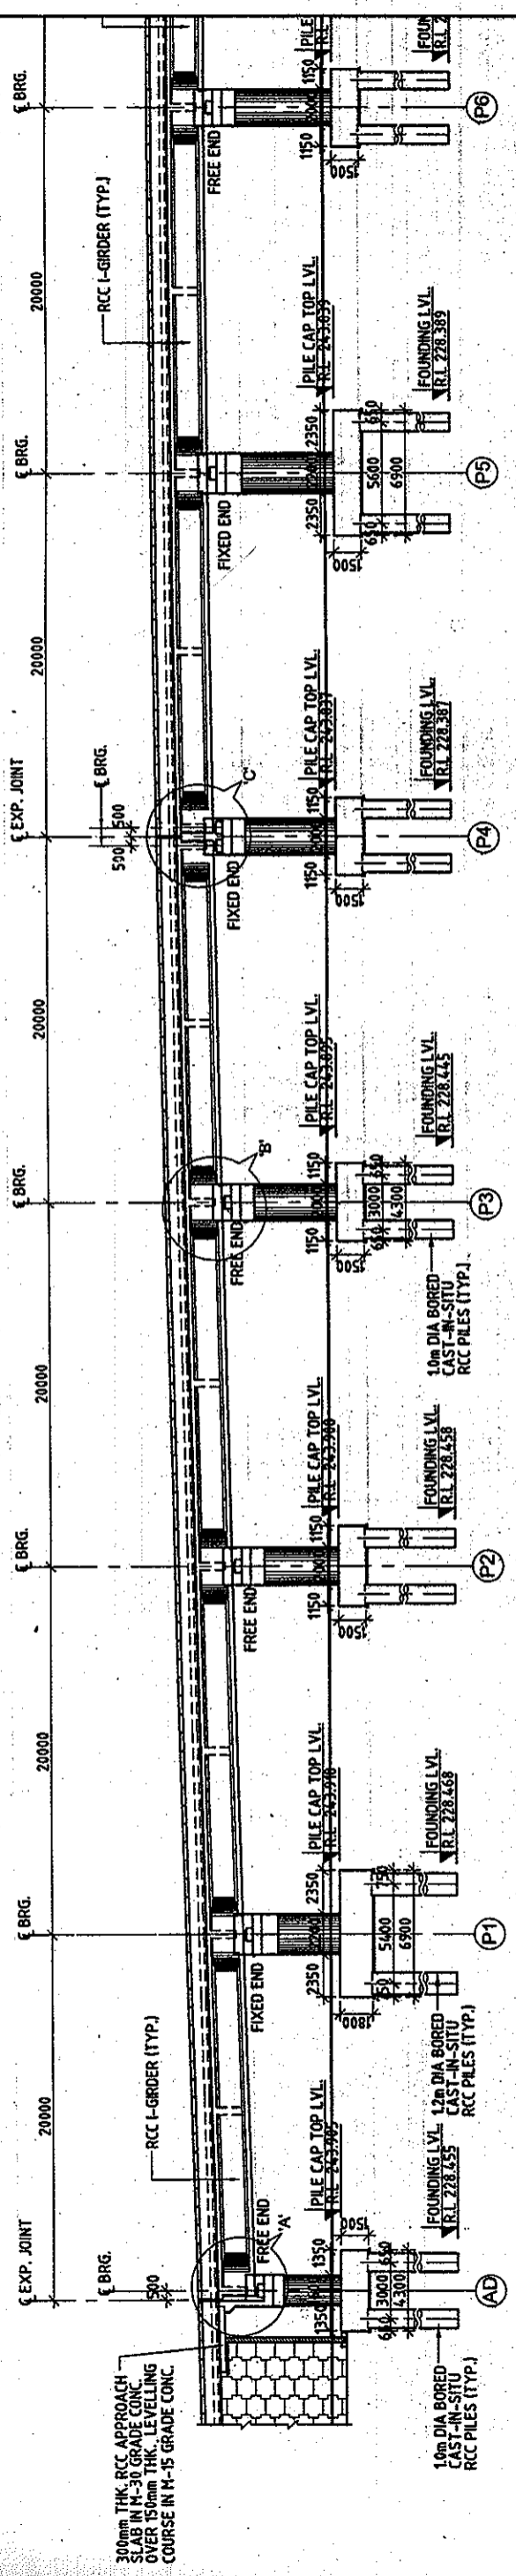

FORMATION LEVEL (m)	-530.000	-510.000	-490.000	-470.000	-450.000	-430.000
GROUND LEVEL (m)	244.405	244.408	244.395	244.337	244.339	244.442
DISTANCE (m)	250.613	251.177	252.162	252.528	252.810	253.008

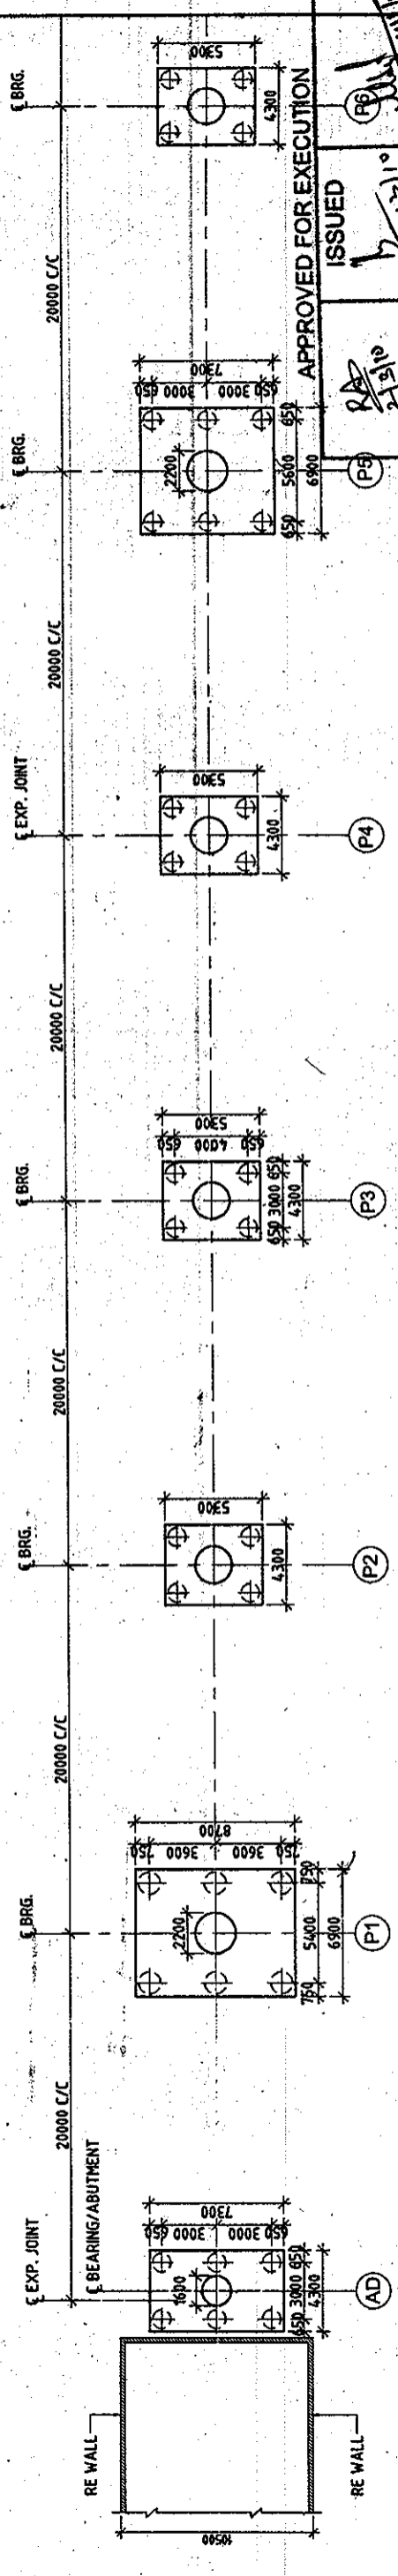

APPROVED FOR EXECUTION

ISSUED

Assistant Engineer Design (P)

Executive Engineer Design (P)

Chief Engineer (M)

PUNJAB P.W.D. (B & R)

THIS DRAWING HAS NOT BEEN PUBLISHED AND IS THE SOLE PROPERTY OF SMC INDIA PVT. LTD. AND IS ISSUED TO THE PARTY FOR THE SPECIFIC PURPOSE AS STATED IN THE AGREEMENT AND IT SHALL NOT BE REPRODUCED, COPIED, LENT OR OTHERWISE DISPOSED OFF DIRECTLY OR INDIRECTLY, NOR USED FOR ANY OTHER PURPOSE OTHER THAN FOR WHICH IT IS PREPARED.

CLIENT: PIDB
PUNJAB INFRASTRUCTURE DEVELOPMENT BOARD

CONSULTANT: SMC INDIA PVT. LTD.
SMEC (INDIA) PVT. LTD.
D/F BUILDING NO. 8, C TOWER, 3RD FLOOR,
CHANDER NAGAR, PHASE-1, GURGAON,
HARYANA, INDIA - 122002
PH: 0124-580002, 401150

PROJECT TITLE: PREPARATION OF DETAILED PROJECT REPORT FOR UPGRADATION OF SOUTHERN BYPASS LUDHIANA

SCALE: AS SHOWN

SHEET SIZE: A2

REV	DATE	DRAWN	DESIGN	CHECKED	APPROVED	DETAILS OF REVISION
R2	26/03/2008	RAWAT	PCK	LKT	EXT	REVISED AS PER PR. PWD COMMENTS
R1	20/03/2008	RAWAT	PCK	LKT	LKT	REVISED SPAN ARRANGEMENT
R0	06/03/2008	RAWAT	PCK	LKT	LKT	FIRST ISSUE

DETAILED PROJECT REPORT GENERAL ARRANGEMENT DRAWING FOR ELEVATED BRIDGE AT PROP. CH. 24+686 (SHEET 1 OF 9)

DRAWING NO.: 1219/SMC/LUDHIANA/EB/24+686/G-01

DATE: 26/03/2008