
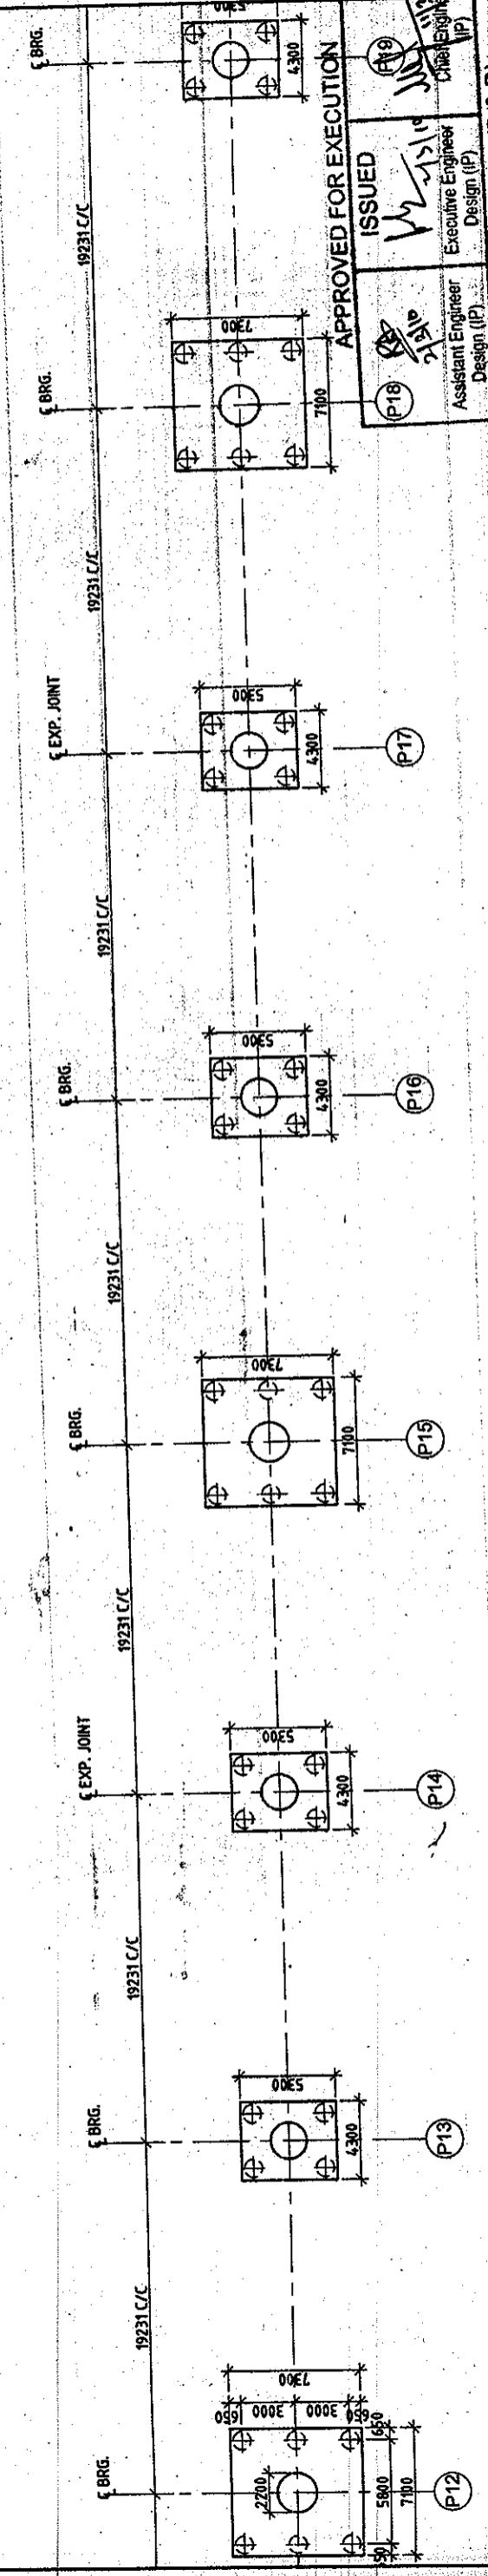


LUDHIANA →

← DORAHA

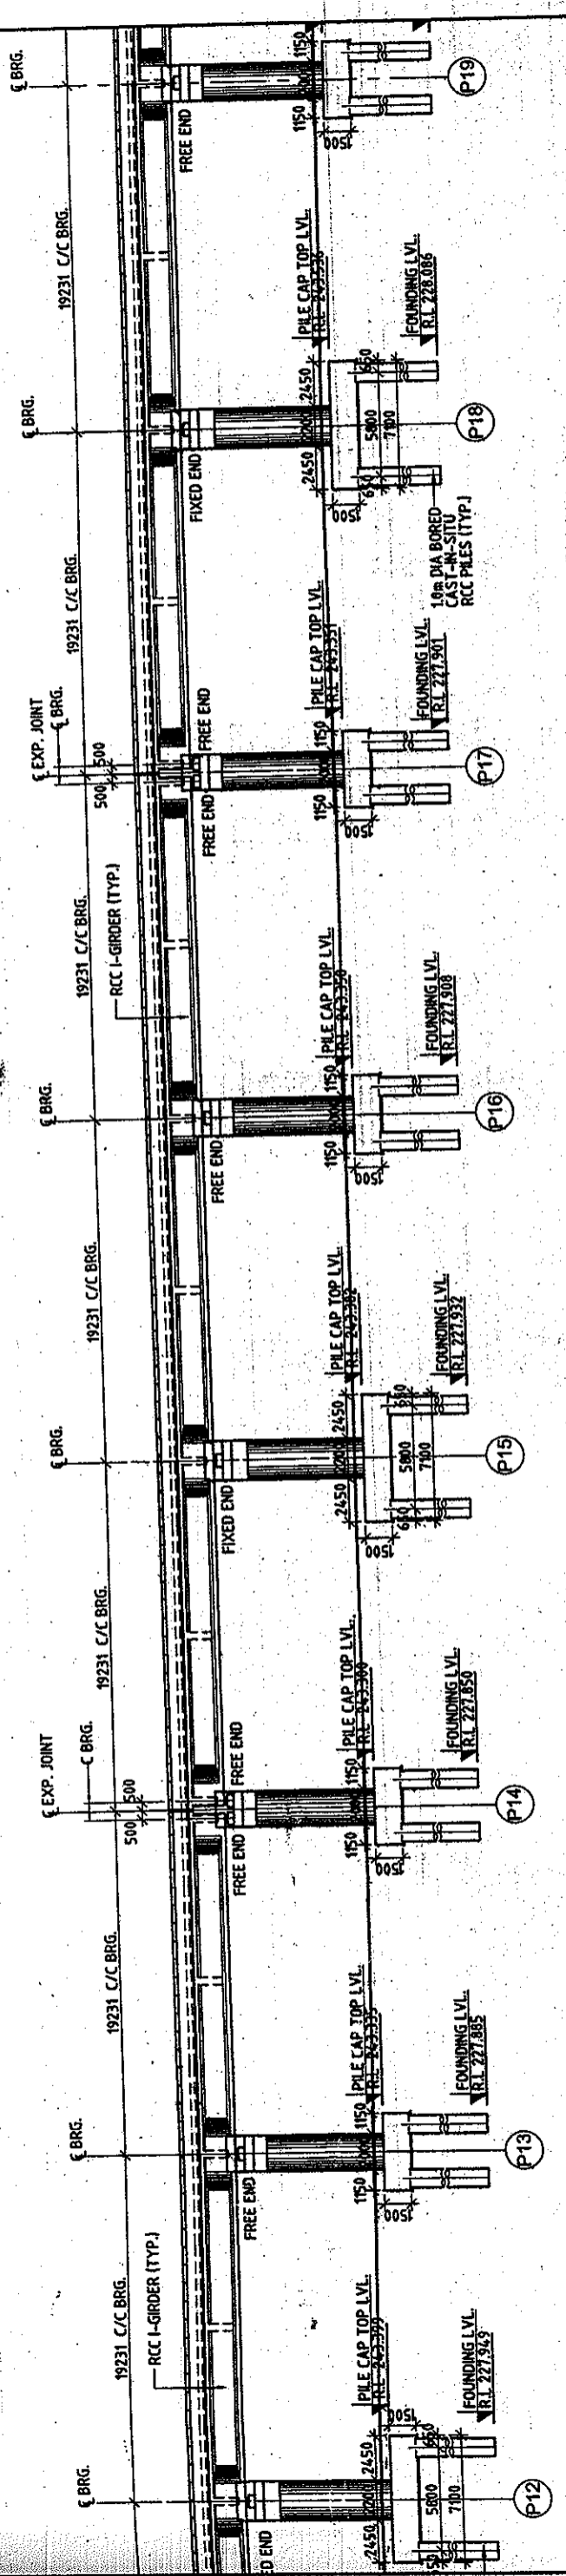

**APPROVED FOR EXECUTION**

**ISSUED**

Assistant Engineer Design (IP) *[Signature]*

Executive Engineer Design (IP) *[Signature]*

**PUNJAB P.W.D. (B & R)**

**DETAILED PROJECT REPORT**  
**GENERAL ARRANGEMENT DRAWING**  
**FOR ELEVATED BRIDGE AT**  
**PROP. CH. 24+686**  
(SHEET 3 OF 5)

**SCALE:** AS SHOWN

**SHEET SIZE:** A2

**REVISIONS:**

REV	DATE	BY	CHKD	APPV	DETAILS OF REVISION
R2	26/03/2009	RAWAT	PCK	LKT	REVISED AS PER P.B. PWD COMMENTS
R1	20/03/2009	RAWAT	PCK	LKT	REVISED SPAN ARRANGEMENT
R0	06/03/2009	RAWAT	PCK	LKT	FIRST ISSUE

**CLIENT:** PUNJAB INFRASTRUCTURE DEVELOPMENT BOARD

**CONSULTANT:** SMEC PVT. LTD.

**PROJECT TITLE:** PREPARATION OF DETAILED PROJECT REPORT FOR UPGRADATION OF SOUTHERN BAY-PASS LUDHIANA

**CD No:** R2

**DRW:** R2

**118**

THIS DRAWING HAS NOT BEEN PUBLISHED AND IS THE SOLE PROPERTY OF S.M.E.C. PVT. LTD. AND IS ISSUED TO THE PARTY FOR THE SPECIFIC PURPOSE AS STATED IN THE AGREEMENT AND IT SHALL NOT BE REPRODUCED, COPIED, LOANED OR OTHERWISE DISPOSED OFF DIRECTLY OR INDIRECTLY, NOR USED FOR ANY OTHER PURPOSE OTHER THAN FOR WHICH IT IS PREPARED.