



DORAHA

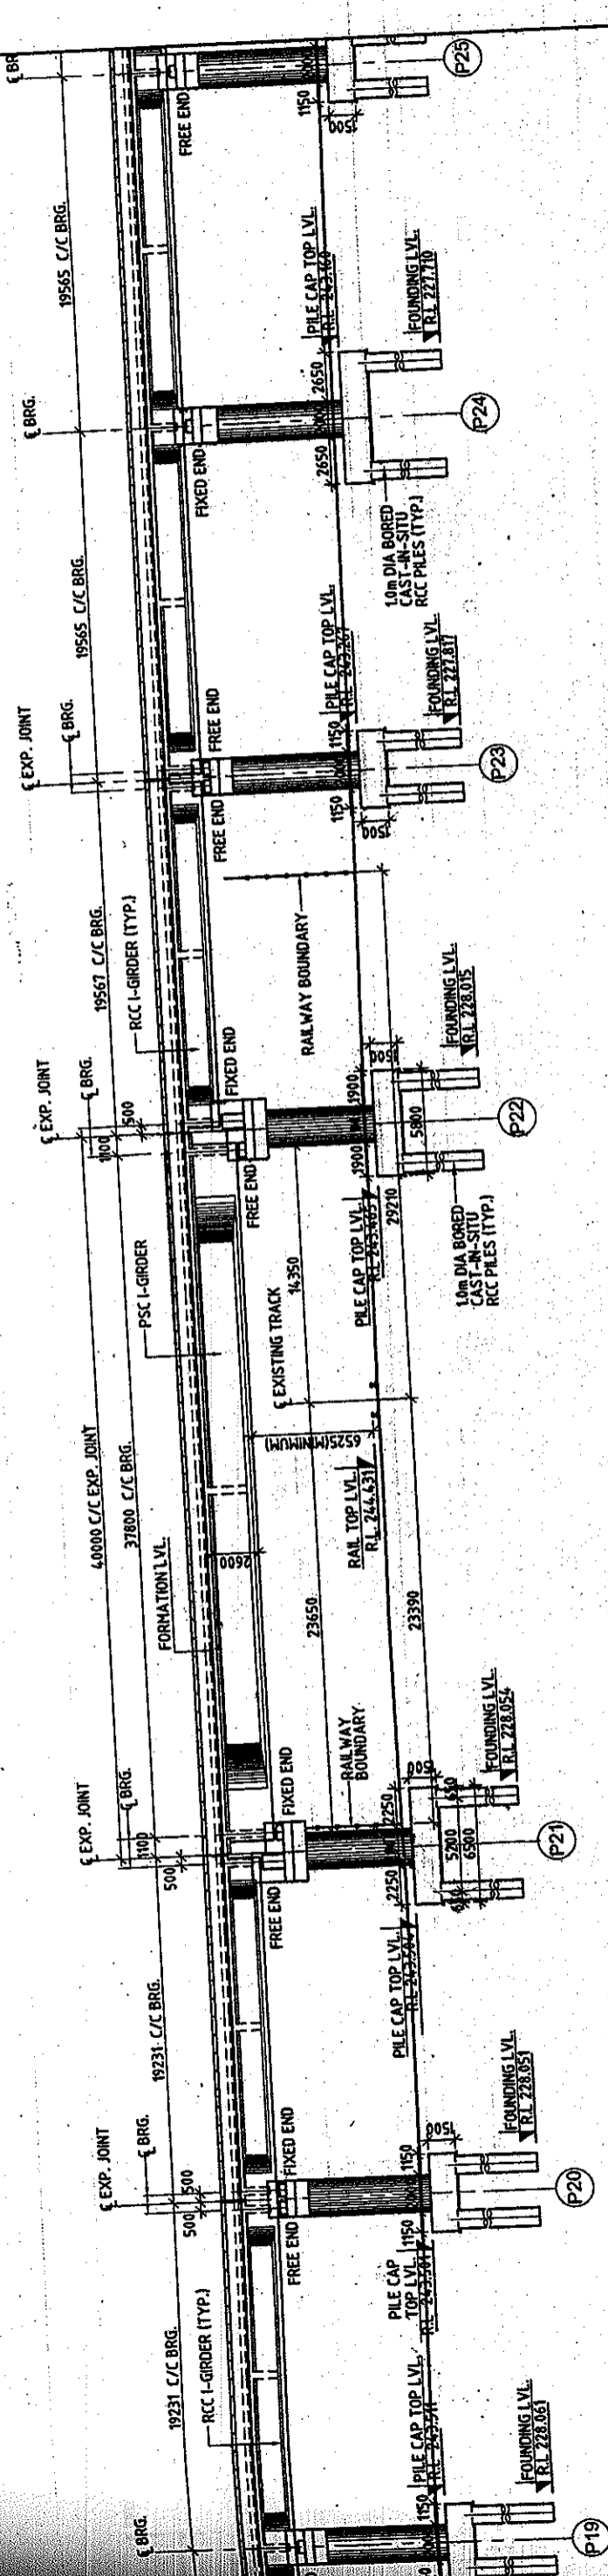

158.459 - 244.411 - 254.016  
 -139.228 - 244.001 - 254.042  
 -119.997 - 244.004 - 254.050  
 -79.997 - 243.965 - 254.050  
 -60.430 - 243.767 - 254.048  
 -40.865 - 243.660 - 254.028  
 -21.300 - 243.552 - 253.985

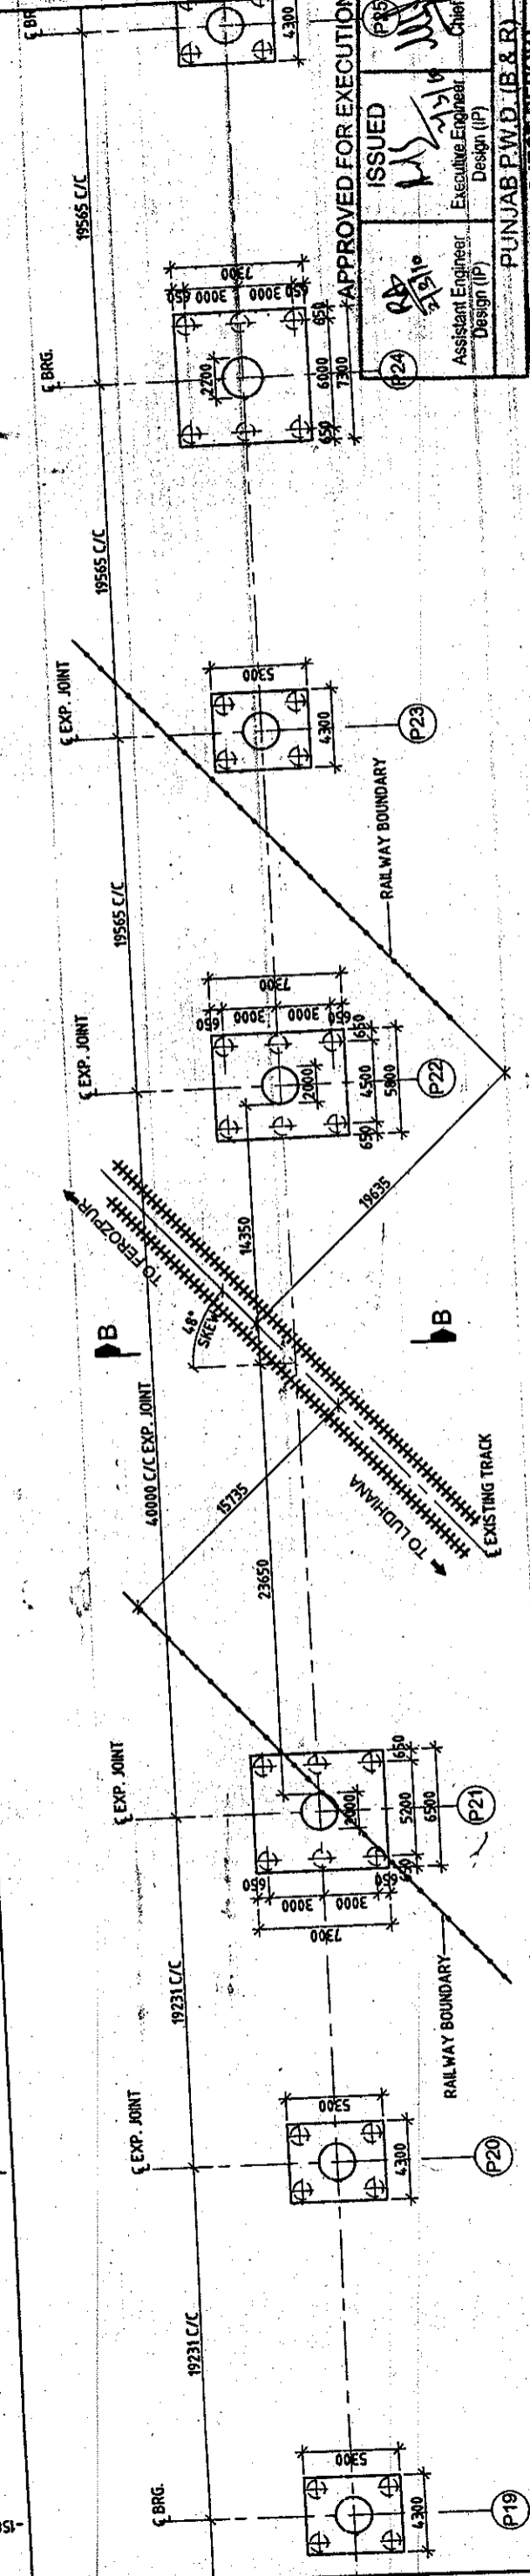

APPROVED FOR EXECUTION  
 ISSUED  
 Assistant Engineer Design (IP)  
 Executive Engineer Design (IP)  
 Chief Engineer Design (IP)

PUNJAB P.W.D. (B & R)  
 DETAILED PROJECT REPORT  
 GENERAL ARRANGEMENT DRAWING  
 FOR ELEVATED BRIDGE AT  
 PROP. CH. 24+686  
 (SHEET 4 OF 11)

SCALE: AS SHOWN  
 SHEET SIZE: A2  
 REVISED AS PER P.B. PWD COMMENTS  
 REVISED SPAN ARRANGEMENT  
 FIRST ISSUE  
 DETAILS OF REVISION

REV	DATE	APPROVED	CHECKED	DESIGN
R2	26/02/2009	RAJWAT	LKT	S. L. HIRI
R1	20/03/2009	RAJWAT	LKT	S. L. HIRI
R0	06/03/2009	RAJWAT	LKT	S. L. HIRI

PREPARATION OF DETAILED PROJECT REPORT  
 FOR UPGRADATION OF SOUTHERN BYE-PASS  
 LUDHIANA

CONSULTANT: SMIEC  
 SHEC (P) P. L. L. IN FLOOR  
 D.F. BUILDING NO. 1, C-1, GATE NO. 1  
 CHANDIGARH, INDIA - 160002  
 TEL: 0172-430002, 430100

CLIENT: PIDB  
 PANJAB INFRASTRUCTURE DEVELOPMENT BOARD  
 H-1 Structure 1213 VIMAL DPR/Revised Drawings R2 (Tab W) B-199a Ch. 24+686/ELEVATED 0124-686 C-119a