


RIGHT SIDE SECTIONAL ELEVATION OF BRIDGE
(SCALE 1:250)

243.552	253.985	-21.300	243.552	253.985	
1.735	243.423	253.920	00.000	243.412	253.914
17.830	243.308	253.837	37.395	243.261	253.751
56.960	243.246	253.665	76.525	243.271	253.579
96.090	243.261	253.691	115.655	243.279	253.608

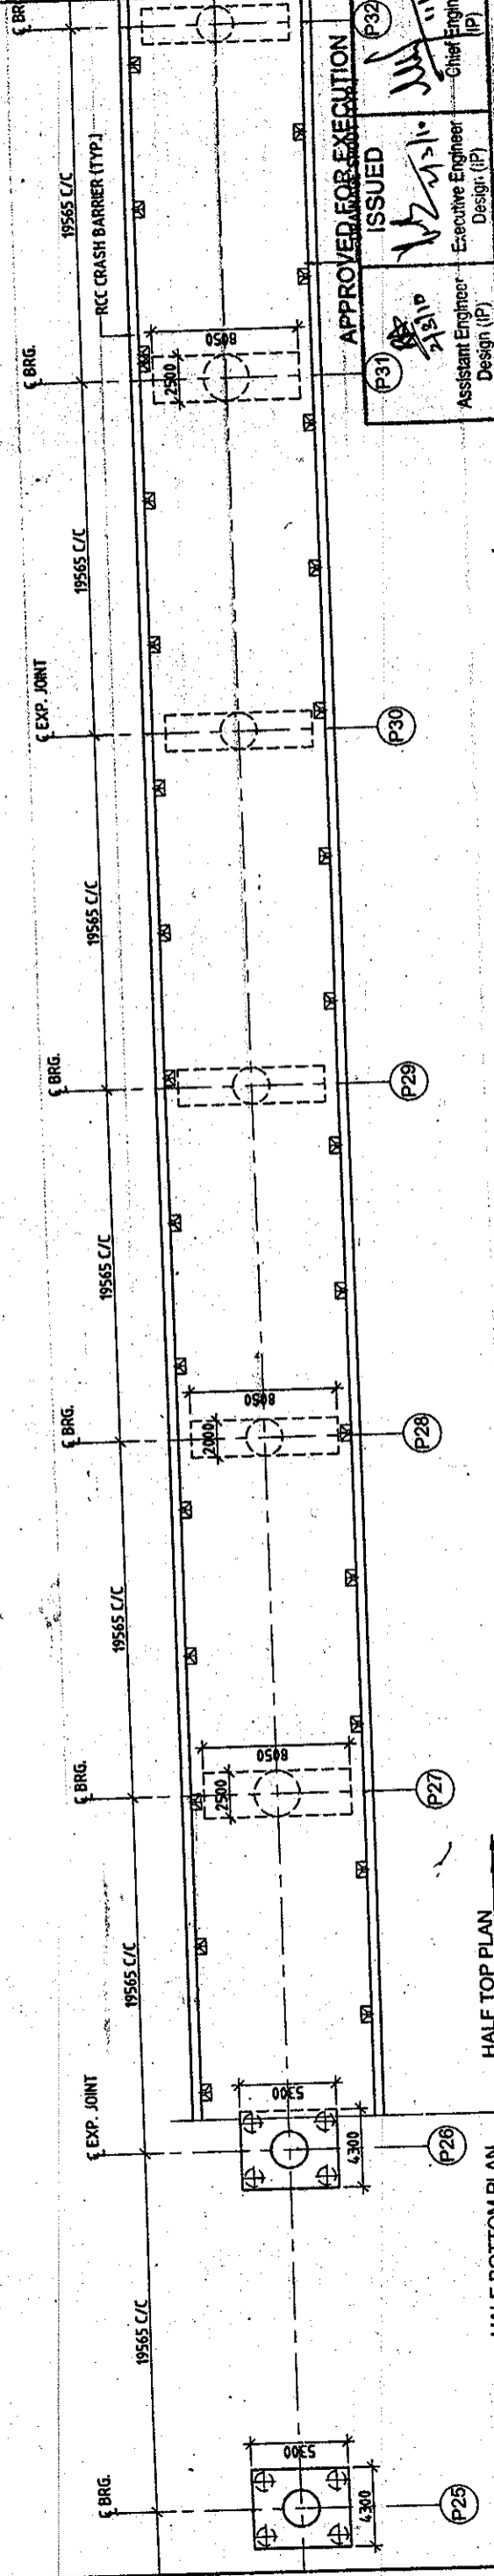

PLAN
SCALE 1:250

APPROVED FOR EXECUTION

ISSUED

Assistant Engineer Design (IP) *[Signature]*

Executive Engineer Design (IP) *[Signature]*

Chief Engineer (IP) *[Signature]*

GENERAL ARRANGEMENT DRAWING FOR ELEVATED BRIDGE AT PROP. CH. 24+686
(SHEET 5 OF 6)

GENERAL ARRANGEMENT DRAWING FOR ELEVATED BRIDGE AT PROP. CH. 24+686
(SHEET 5 OF 6)

SCALE: AS SHOWN

SHEET SIZE: A2

REVISED AS PER P.B. PWD COMMENTS

REVISED SPAN ARRANGEMENT

FIRST ISSUE

DETAILS OF REVISION

DRW: R2

1213/SM/EC/LUDHIANA/EB/24+686/C-01

120

THIS DRAWING HAS NOT BEEN PUBLISHED AND IS THE SOLE PROPERTY OF SMEC INDIA PVT. LTD. AND IS ISSUED TO THE PARTY FOR THE SPECIFIC PURPOSE AS STATED IN THE AGREEMENT AND IT SHALL NOT BE REPRODUCED, COPIED, LENT OR OTHERWISE DISPOSED OFF DIRECTLY OR INDIRECTLY, NOR USED FOR ANY OTHER PURPOSE OTHER THAN FOR WHICH IT IS ISSUED.

REV	DATE	DRAWN	CHECKED	APPROVED	DETAILS OF REVISION
R2	28/03/2009	RAWAT	PKK	LKT	REVISIONS
R1	20/03/2009	RAWAT	PKK	LKT	REVISIONS
R0	06/03/2009	RAWAT	PKK	LKT	REVISIONS

PROJECT TITLE: PREPARATION OF DETAILED PROJECT REPORT FOR UPGRADATION OF SOUTHERN BYE-PASS LUDHIANA

CONSULTANT: SMEC INDIA PVT. LTD.
SMEC (INDIA) PVT. LTD.
B/F BUILDING NO. 6, C TOWER, 3RD FLOOR,
CYBER CITY, PHASE-4, GURGAON,
HARYANA, INDIA - 122 002
Tel: 0124-430062, 601101

CLIENT: PUNJAB INFRASTRUCTURE DEVELOPMENT BOARD

CAO File Ref: H:\Structure\EB\FINAL DPR\Revised Drawings R2 (Feb 08)\Bridges Ch. 24+686\ELEVATED G124+686 G-4.dwg