



DORAHA

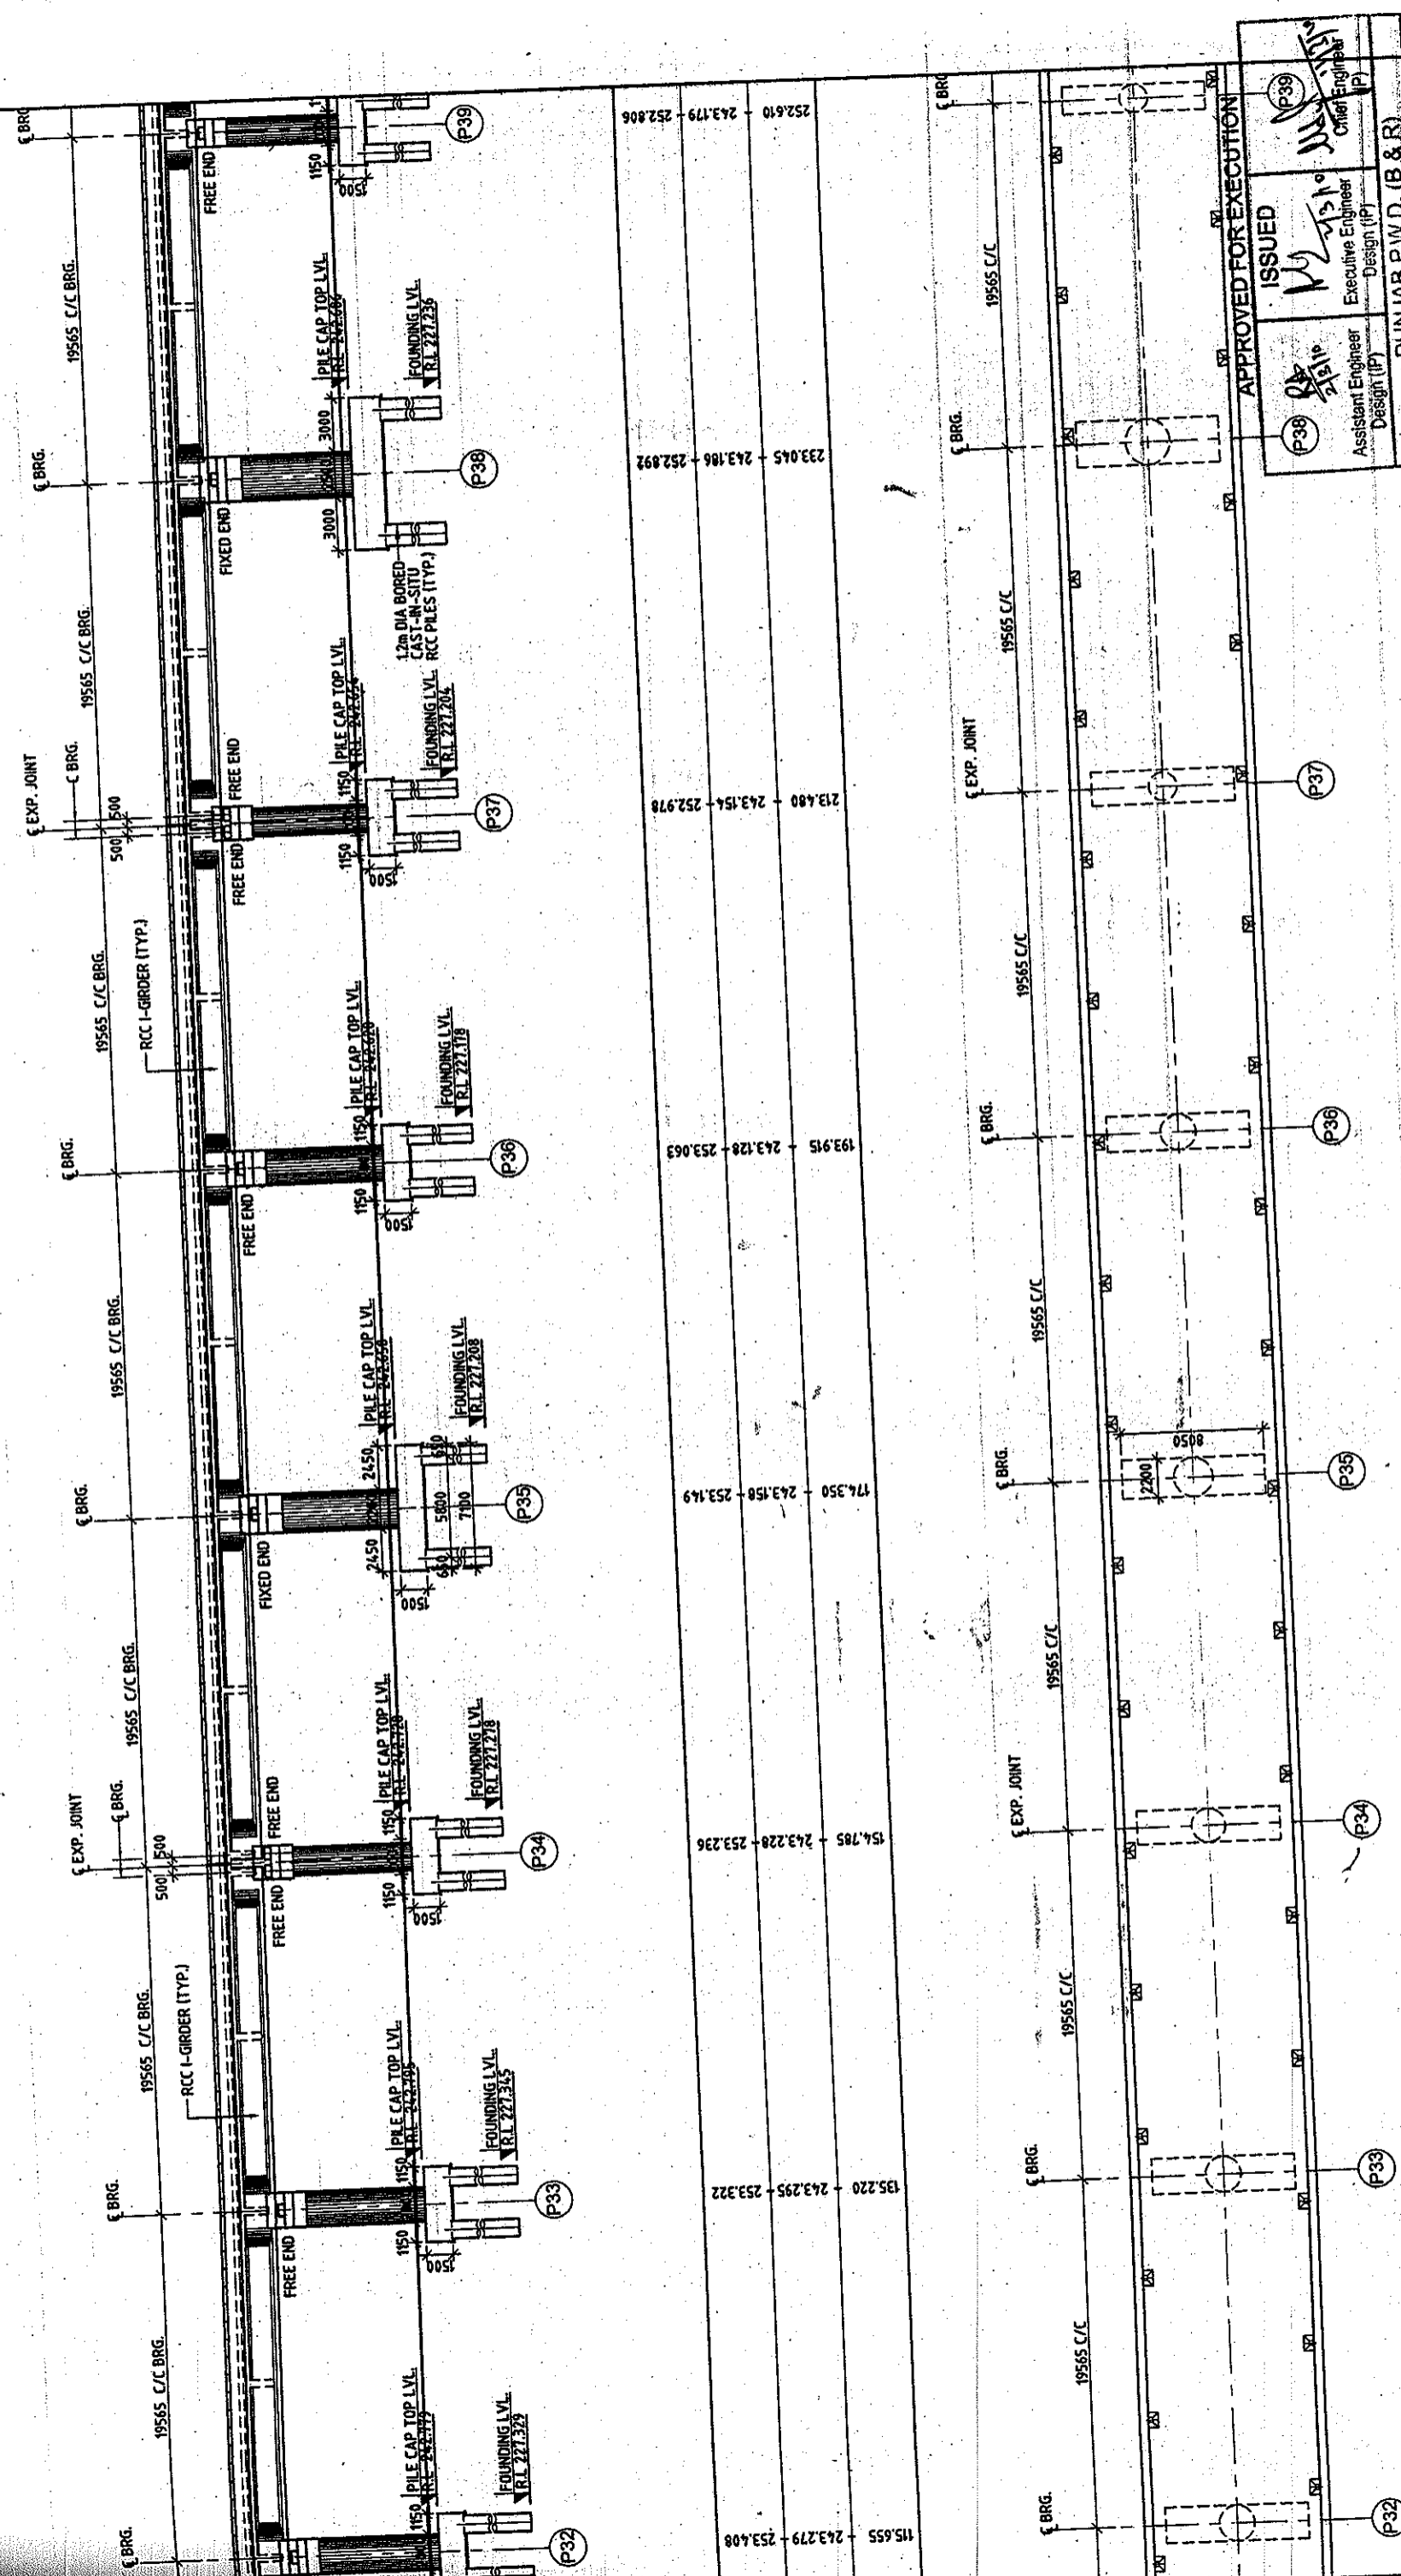

<p><b>APPROVED FOR EXECUTION</b></p> <p><b>ISSUED</b></p> <p>Assistant Engineer Design (IP) <i>[Signature]</i> P38</p> <p>Executive Engineer Design (IP) <i>[Signature]</i> P39</p> <p>Chief Engineer (IP) <i>[Signature]</i> P39</p> <p>PUNJAB P.W.D. (B &amp; R)</p>		<p><b>SCALE:</b></p> <p>AS SHOWN</p> <p>SHEET SIZE: A2</p>	<p>REVISED AS PER P.B. PWD COMMENTS</p> <p>REVISED SPAN ARRANGEMENT</p> <p>FIRST ISSUE</p> <p>DETAILS OF REVISION</p>
<p><b>GENERAL ARRANGEMENT DRAWING FOR ELEVATED BRIDGE AT PROP. CH. 24+686</b></p> <p>(SHEET 6 OF 8)</p>		<p>DRW</p>	<p>1213/SM/EC/LUD/HIANAVEB/24+686/G-01</p>
<p><b>PREPARATION OF DETAILED PROJECT REPORT FOR UPGRADATION OF SOUTHERN BYPASS LUDHIANA</b></p>		<p>DATE</p> <p>REV</p>	<p>APPROVED</p> <p>CHECKED</p> <p>DESIGN</p> <p>DRAWN</p>
<p>THIS DRAWING HAS NOT BEEN PUBLISHED AND IS THE SOLE PROPERTY OF SREC INDIA PVT. LTD. AND IS ISSUED TO THE PARTY FOR THE SPECIFIC PURPOSE AS STATED IN THE AGREEMENT AND IT SHALL NOT BE REPRODUCED, COPIED, LENT OR OTHERWISE DEPOSED OFF DIRECTLY OR INDIRECTLY, NOR USED FOR ANY OTHER PURPOSE OTHER THAN FOR WHICH IT IS FURNISHED.</p>		<p>28/02/2008</p> <p>20/03/2008</p> <p>06/03/2008</p>	<p>S LAMIRI</p> <p>S LAMIRI</p> <p>S LAMIRI</p>
<p>CLIENT: <b>PIDB</b> PUNJAB INFRASTRUCTURE DEVELOPMENT BOARD</p>		<p>CONSULTANT: <b>SM/EC</b> SREC INDIA PVT. LTD. DLF BUSINESS CENTRE, 5th FLOOR, CHANDLER SQUARE, PHASE II, GURGAON, HARYANA, INDIA - 122 002 Tel : 0124-4300042, 4301100</p>	<p>PROJECT TITLE:</p>
<p>CAD File Ref: H:\Structure\1213\FINAL DPR\Revised Drawings R2 (Fab W)06-14g Ch. 24+686\ELEVATED G124+686 G-01.dwg</p>		<p>115.655 - 243.279 - 253.408</p> <p>135.220 - 243.295 - 253.322</p> <p>154.785 - 243.228 - 253.236</p> <p>174.350 - 243.158 - 253.149</p> <p>193.915 - 243.128 - 253.063</p> <p>213.480 - 243.154 - 252.978</p> <p>233.045 - 243.186 - 252.892</p> <p>252.610 - 243.179 - 252.806</p>	

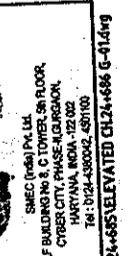

PREPARATION OF DETAILED PROJECT REPORT FOR UPGRADATION OF SOUTHERN BYPASS LUDHIANA