
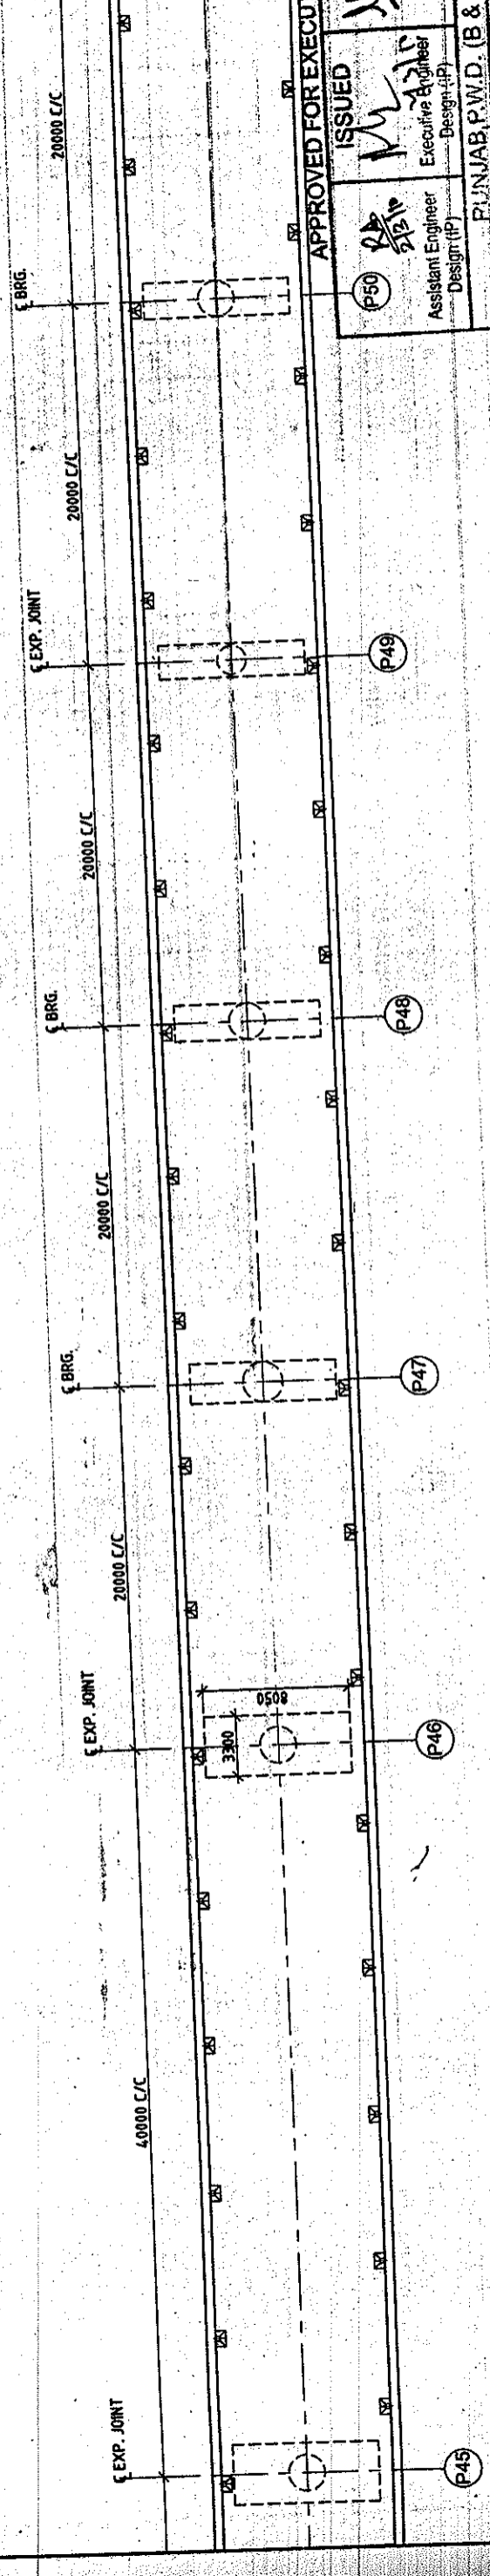


DORAHA

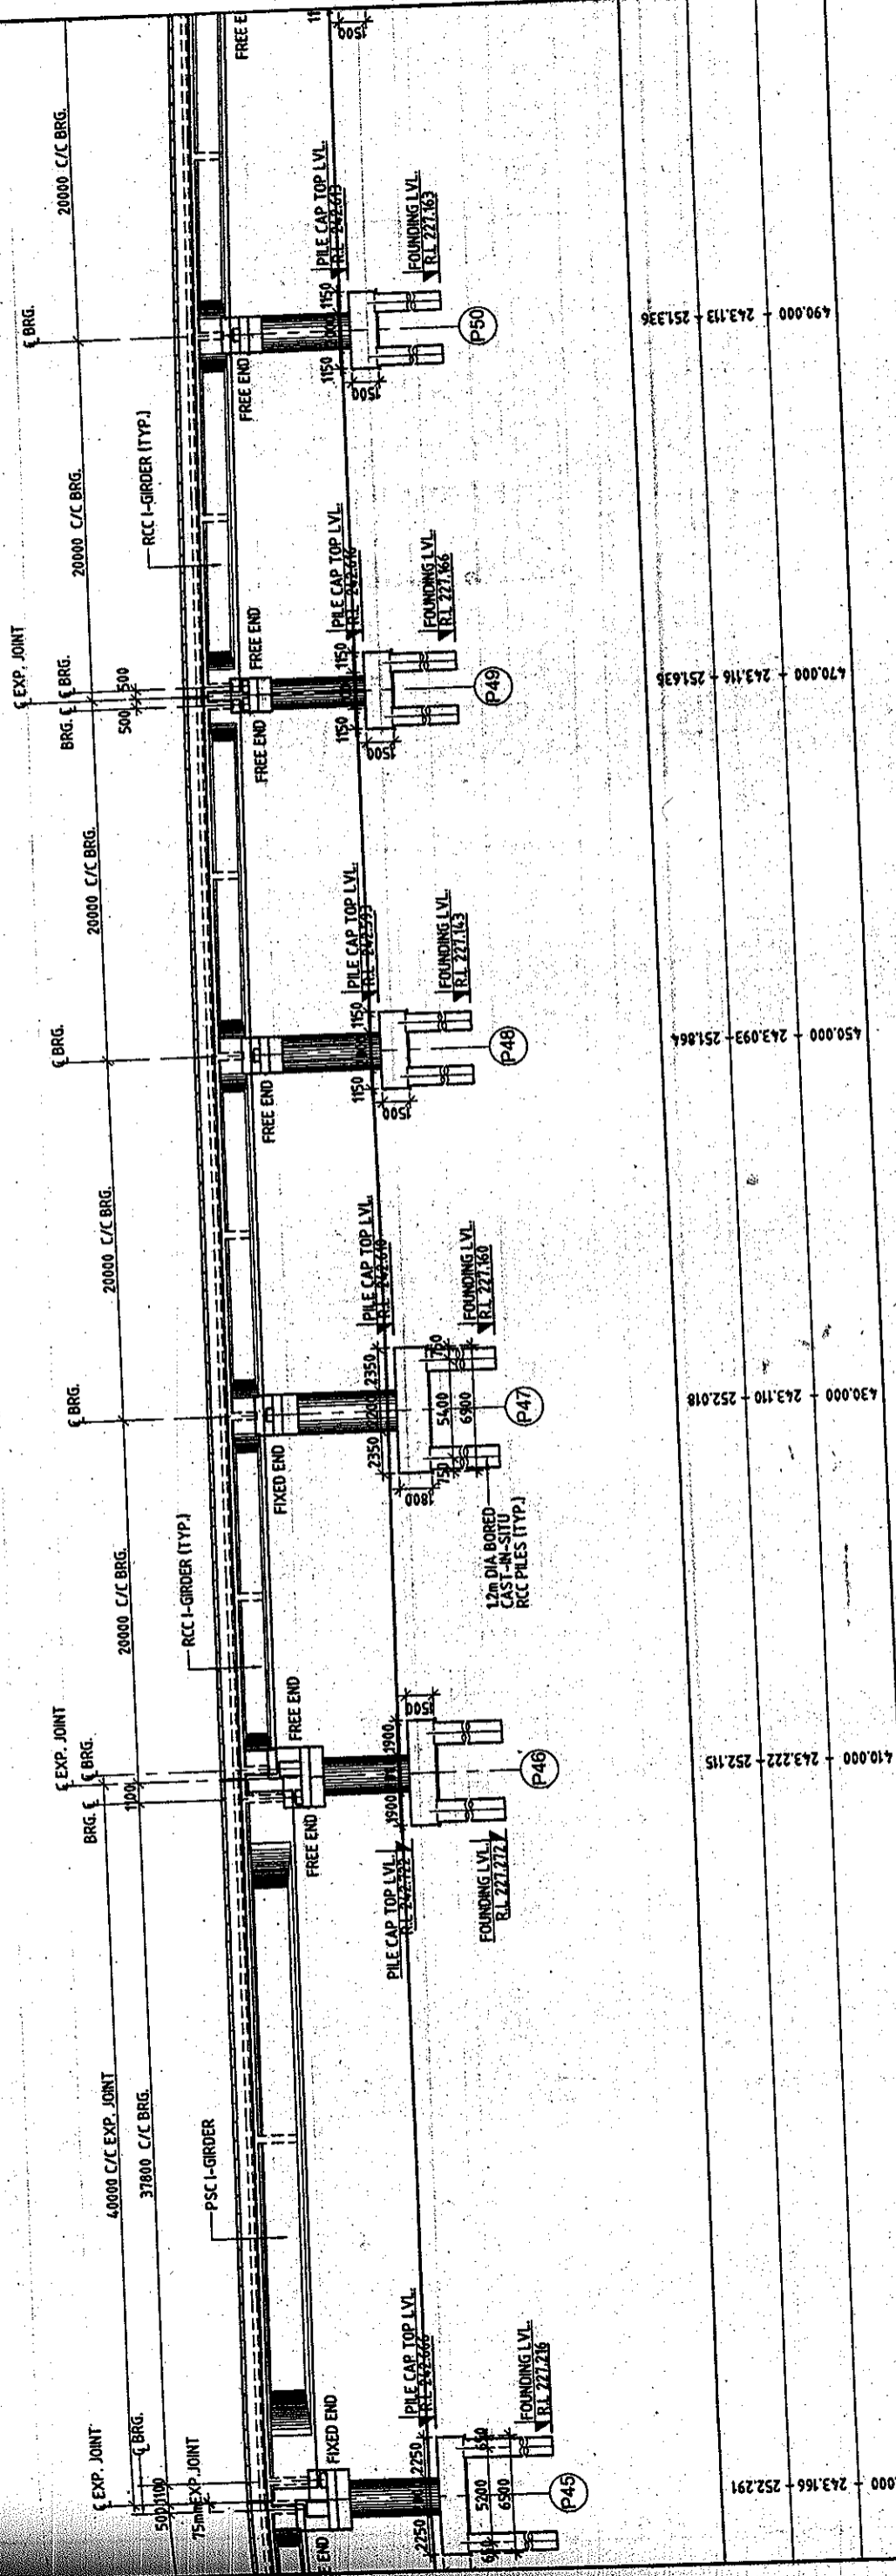

APPROVED FOR EXECUTION

ISSUED

Assistant Engineer Design (P)

Executive Engineer Design (P)

Chief Engineer (P)

PUNJAB P.W.D. (B & R)

DETAILED PROJECT REPORT
GENERAL ARRANGEMENT DRAWING
FOR ELEVATED BRIDGE AT
PROP. CH. 24+686
SHEET 8 OF 9

SCALE:	AS SHOWN
SHEET SIZE:	A2
REVISED AS PER P.B. PWD COMMENTS:	S/SHRI
REVISED SPAN ARRANGEMENT:	S/SHRI
FIRST ISSUE:	S/SHRI
DETAILS OF REVISION:	APPROVED
DPR	DRW
1213/SMC/LUDHIANA/EB/24+686/G-01	R2

REV	DATE	DRAWN	DESIGN	CHECKED	APPROVED
R2	28/02/2009	RAWAT	RAWAT	LKT	S/SHRI
R1	20/03/2009	RAWAT	RAWAT	LKT	S/SHRI
R0	06/03/2009	RAWAT	RAWAT	LKT	S/SHRI

PREPARATION OF DETAILED PROJECT REPORT
FOR UPGRADATION OF SOUTHERN BYE-PASS
LUDHIANA

CONSULTANT:

SMC
SMC (P) PVT. LTD.
D/F BUILDING No. 8, C TOWER, 3RD FLOOR,
MAYAPUR, PHASE-2, GURGAON,
HARYANA-122002, INDIA
Tel: 0122-333000, 331000

PIDB
PUNJAB INFRASTRUCTURE DEVELOPMENT BOARD

THIS DRAWING HAS NOT BEEN PUBLISHED AND IS THE SOLE PROPERTY OF SMC (P) PVT. LTD. AND IS ISSUED TO THE PARTY FOR THE SPECIFIC PURPOSE AS STATED IN THE AGREEMENT AND IT SHALL NOT BE REPRODUCED, COPIED, LENT OR OTHERWISE DISPOSED OFF DIRECTLY OR INDIRECTLY, NOR USED FOR ANY OTHER PURPOSE OTHER THAN FOR WHICH IT IS ISSUED.