



STREET

20'

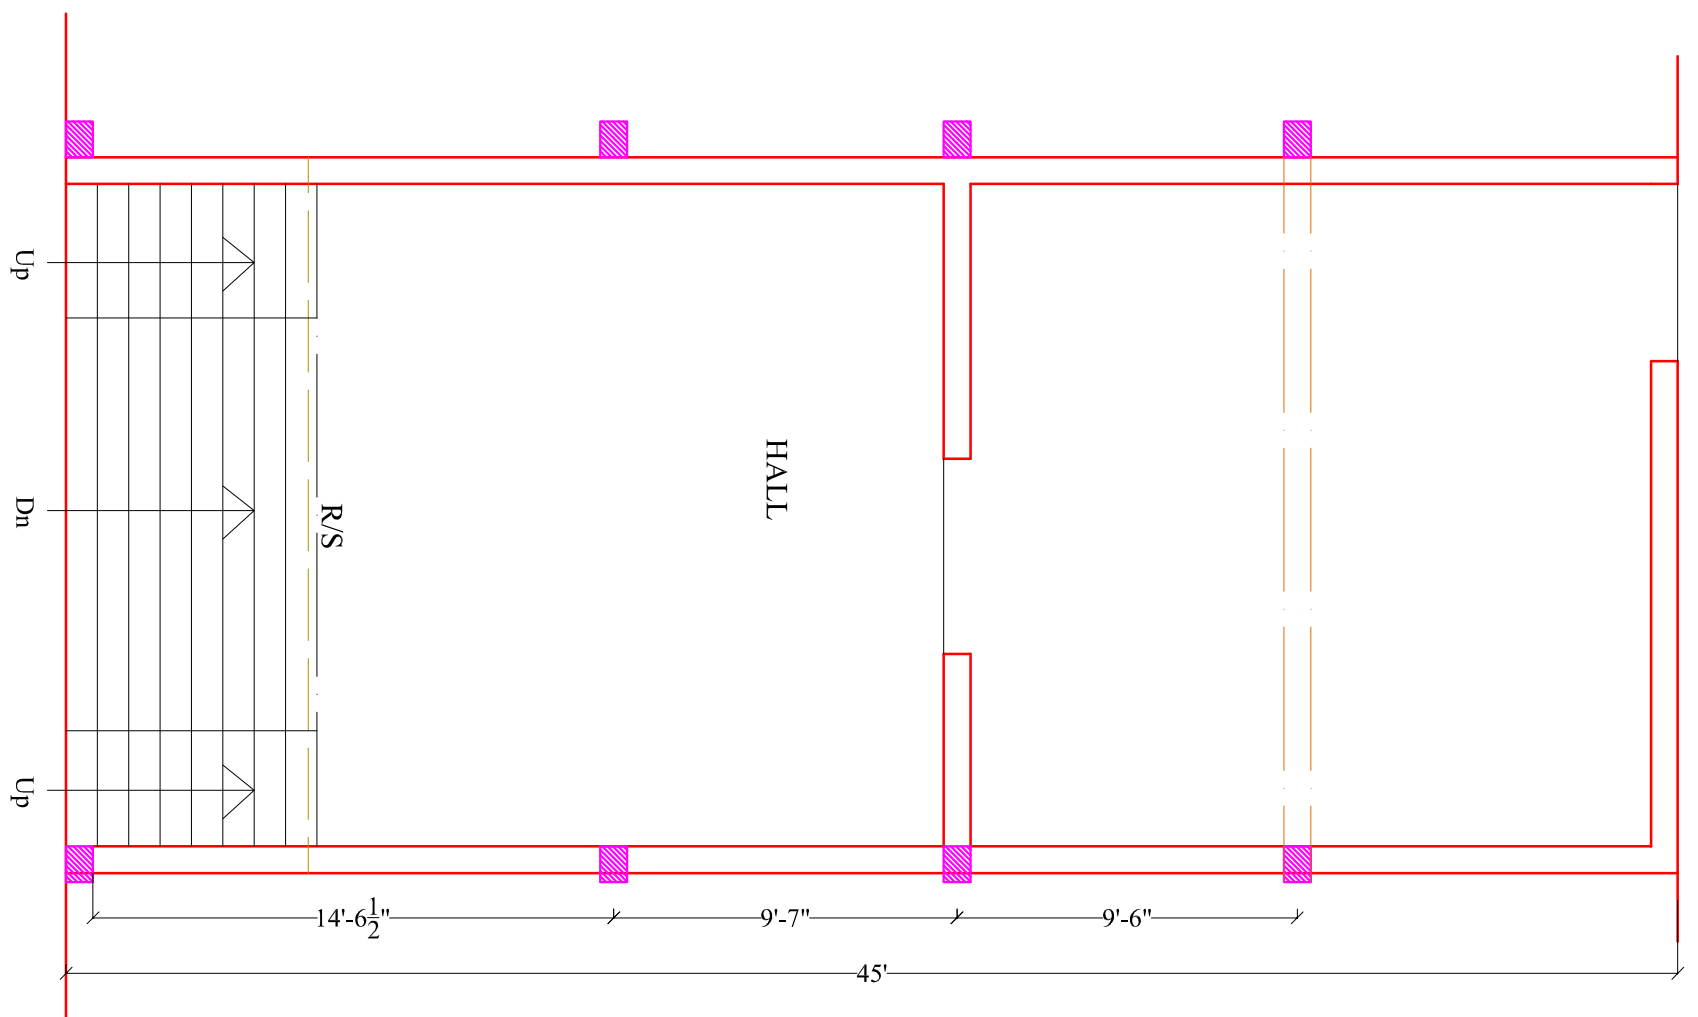

SEMI BASEMENT FLOOR PLAN

20'

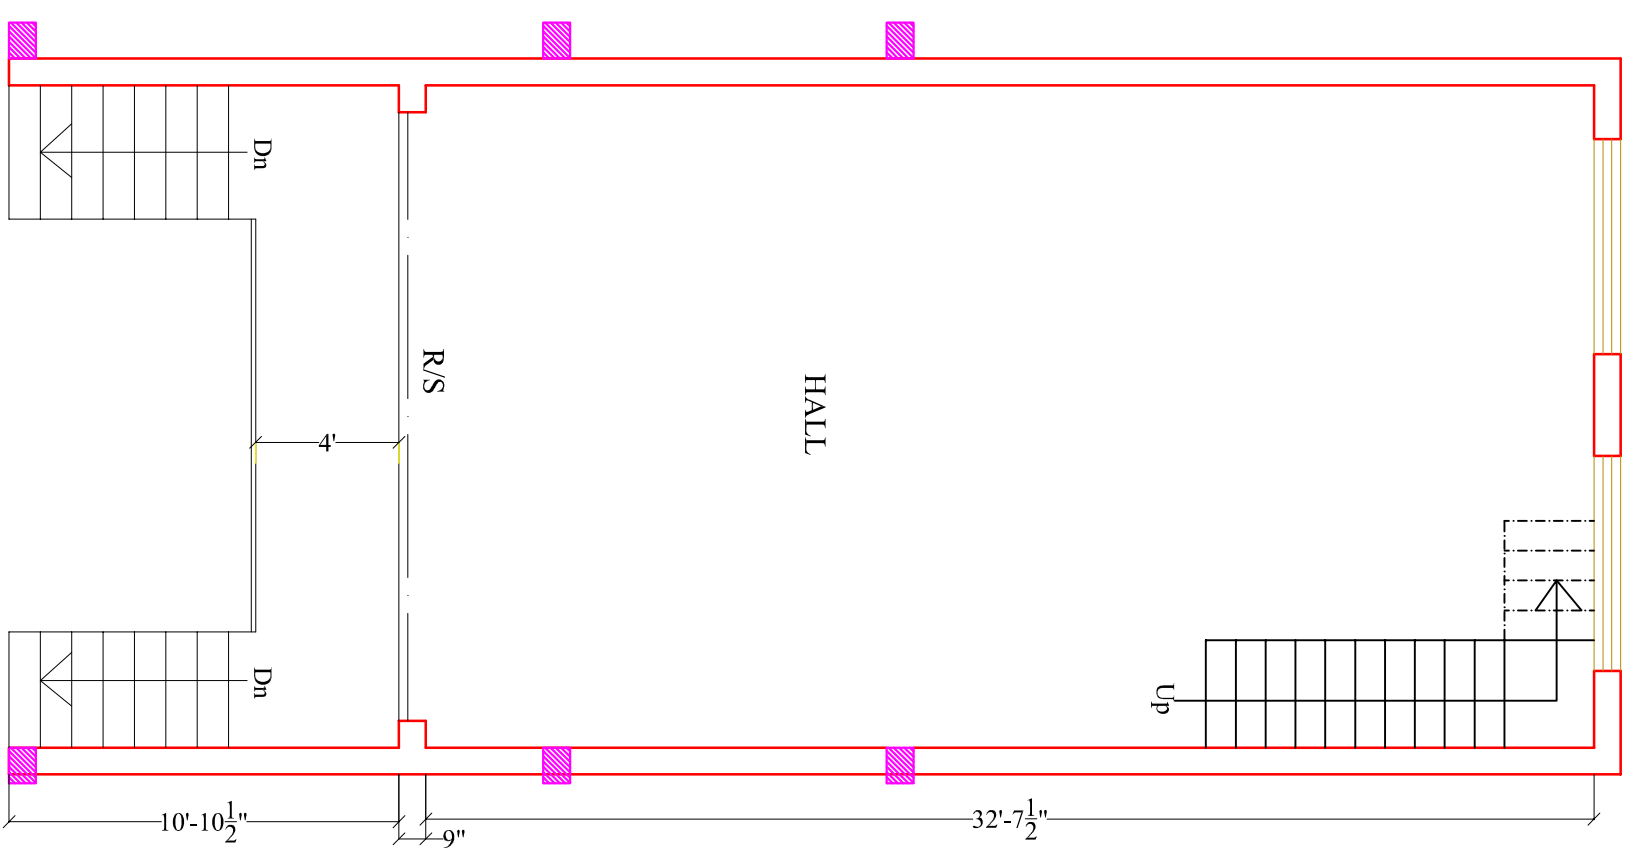

UPPER GROUND FLOOR PLAN