
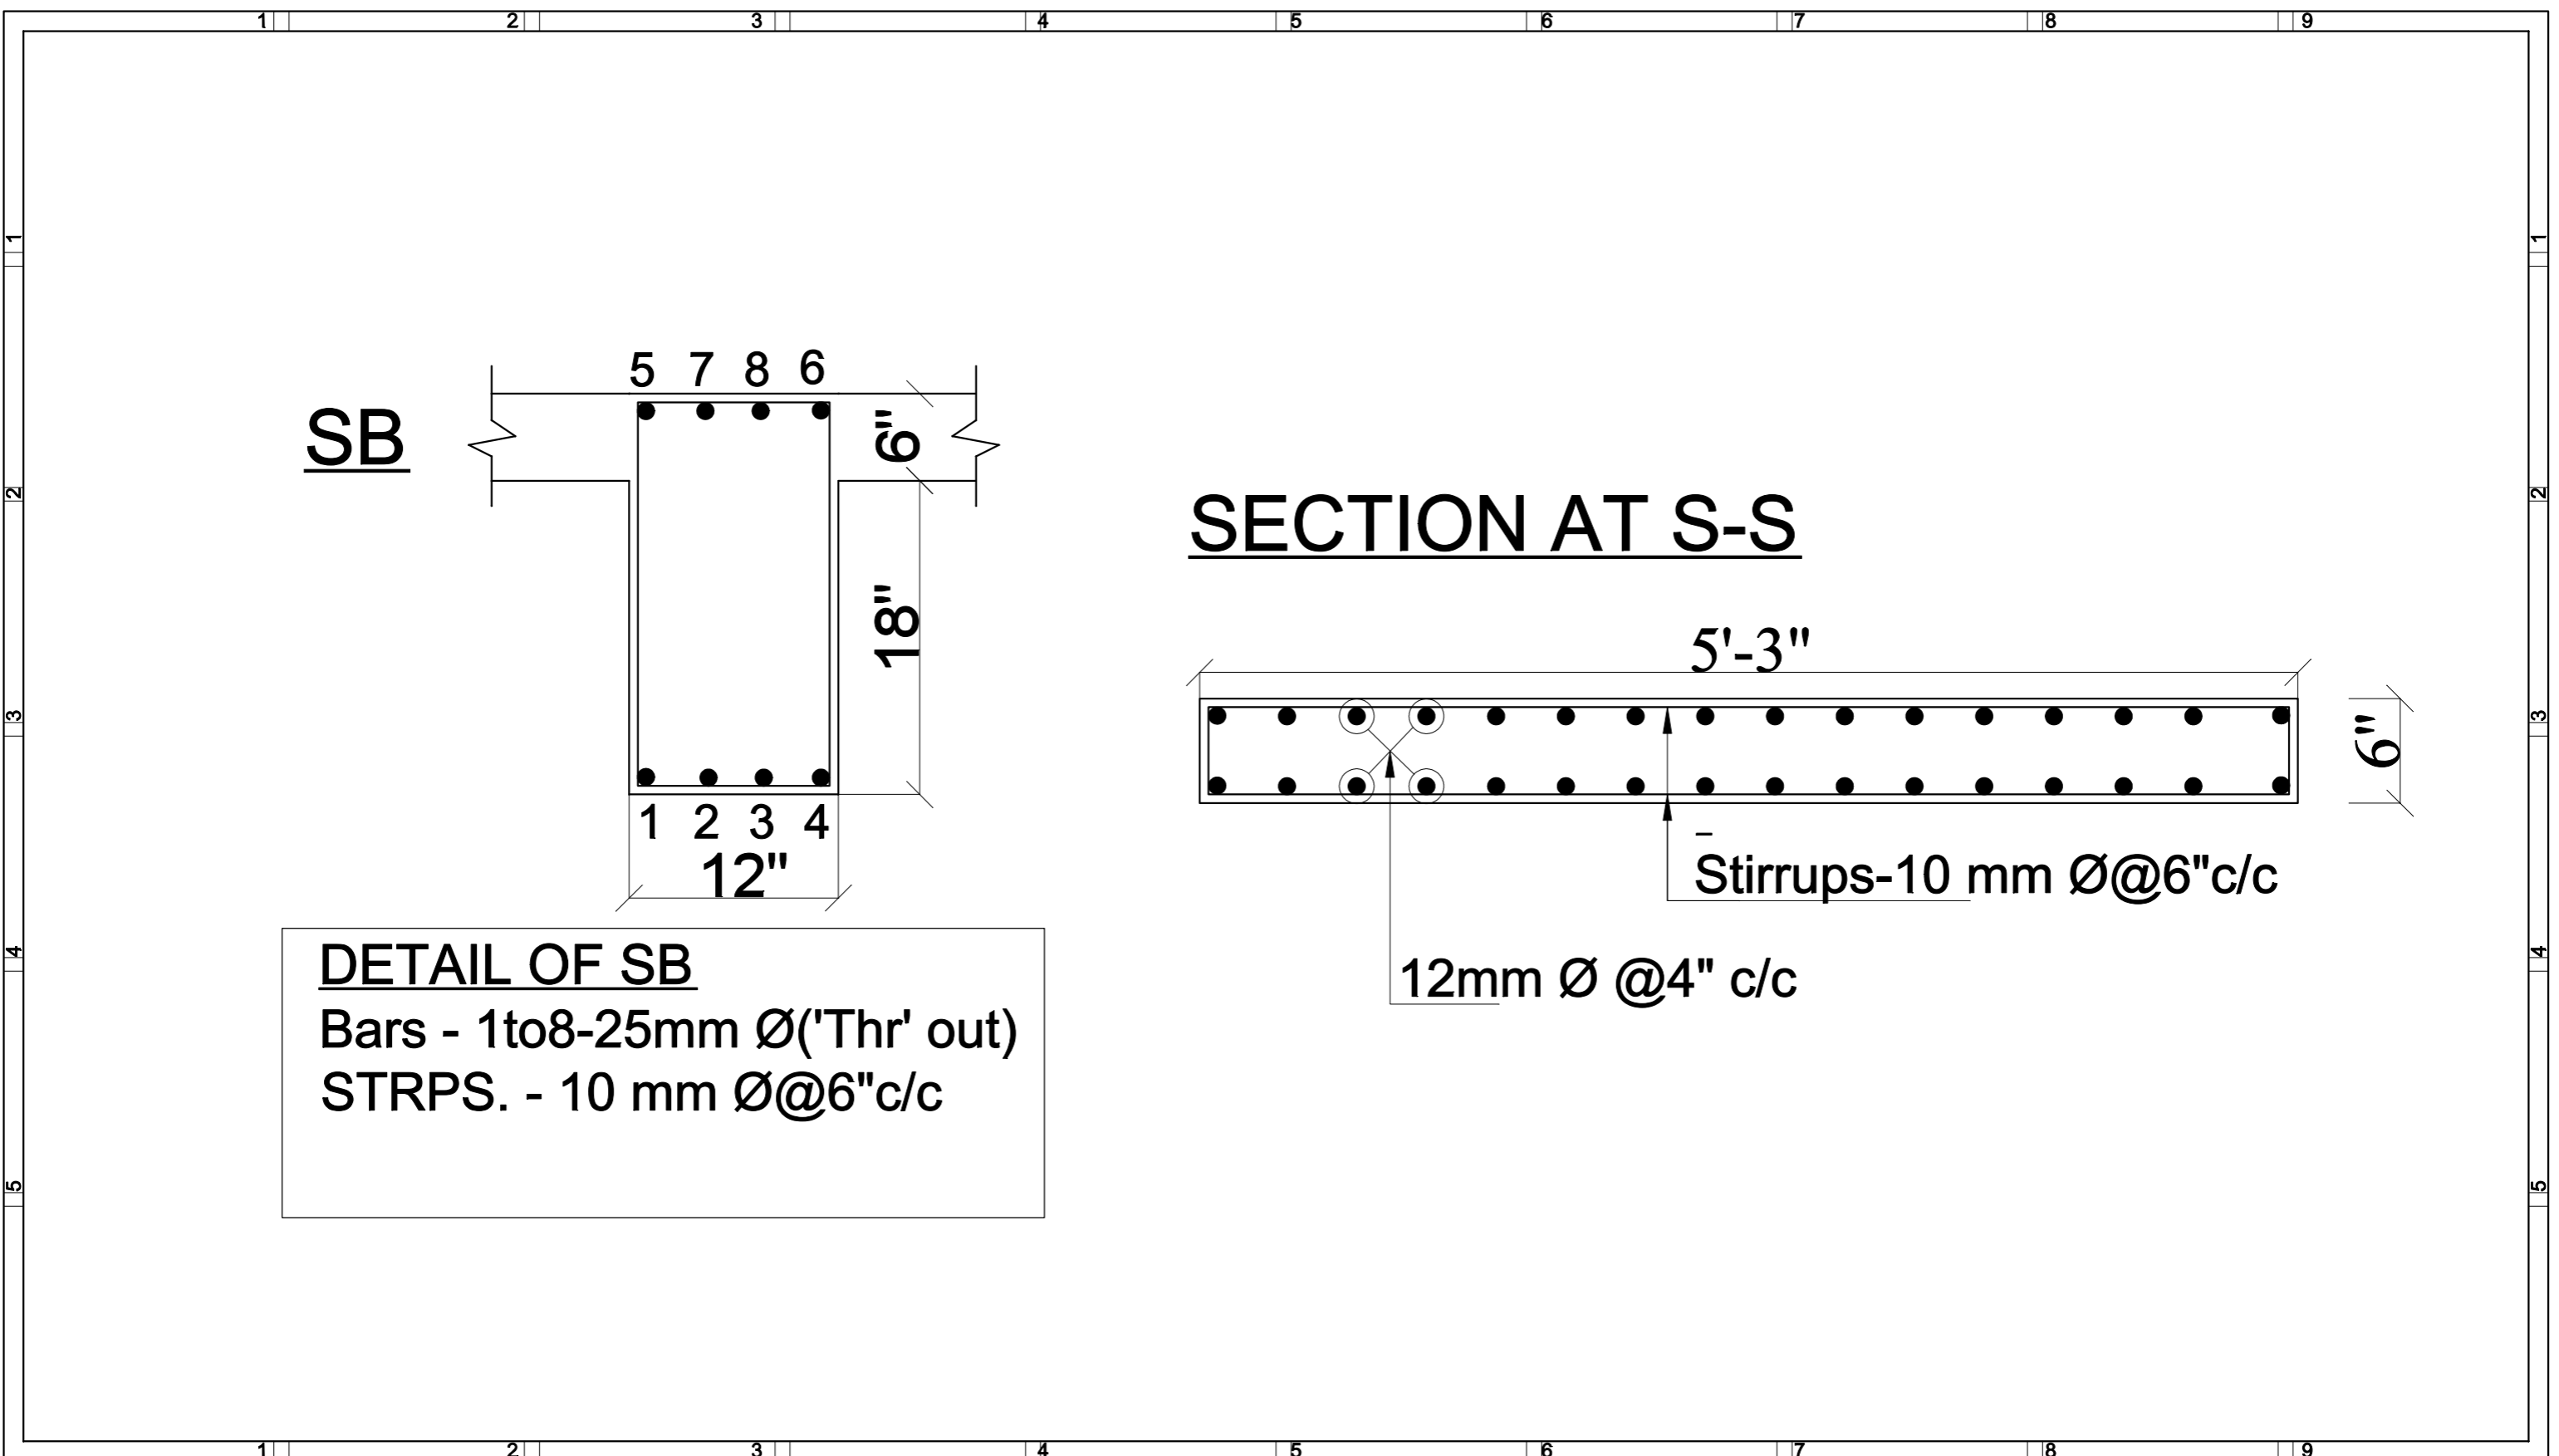


**DETAIL OF SB**  
 Bars - 1to8-25mm Ø('Thr' out)  
 STRPS. - 10 mm Ø@6"c/c

**SECTION AT S-S**

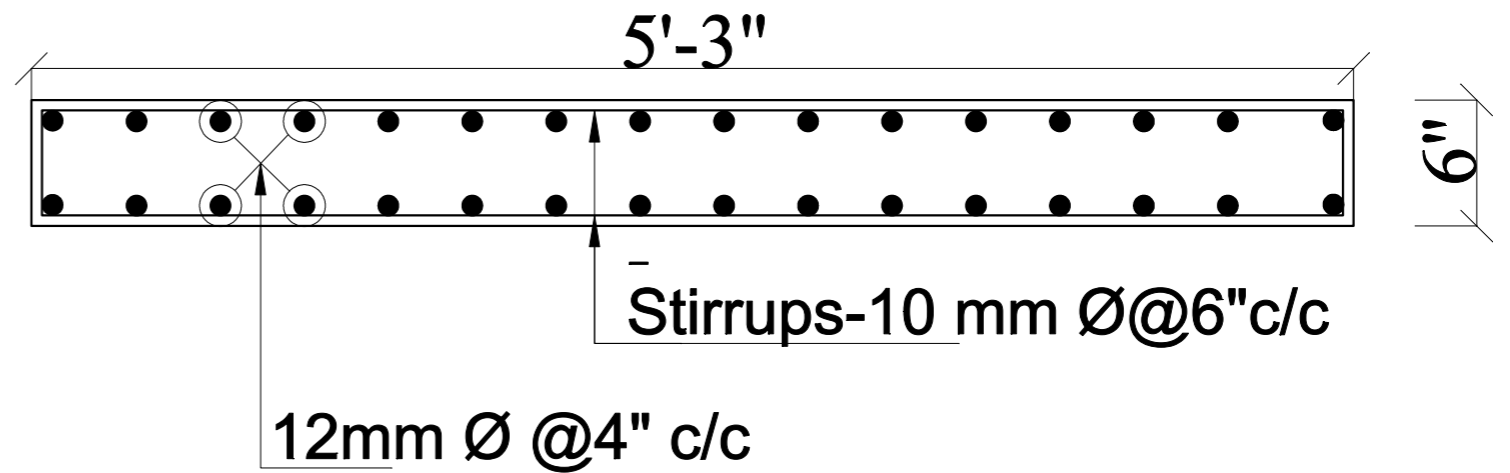

**PROJECT:**  
 STRUCTURAL PLAN FOR  
 SHOPS OF DURGIANA MADIR

CONCEPT     APPROVAL     ADVANCE COPY     GOOD FOR CONSTRUCTION

**GENERAL NOTES**  
 REFER DRAWING NO.-1

**TITLE:**  
 BEAM DETAIL  
 BLOCK - D

DRG. NO.  
**ST-12 a**

ENGINEER:  
 Er. PANKAJ NANDA

OWNER:

DATE: -13-JULY- 2013

DEALT BY: MOHAN DAHIYA

CHECKED BY: PANKAJ NANDA

NOTE : THIS DRAWING IS THE PROPERTY OF Er. PANKAJ NANDA AND MAY NOT BE COPIED OR USED FOR ANY OTHER PURPOSE OTHER THAN FOR WHICH IT IS ISSUED.



**STRUCTURAL CONSULTANT**  
 Er. PANKAJ NANDA (M.E.STRUCTURE)  
 HOUSE NO-23,SECTOR -16  
 PANCHKULA.