


STRUCTURAL PLAN FOR DURGIANA MANDIR COMPLEX AMRITSAR

GENERAL NOTES

1. READ THIS DRG. IN CONJ. WITH ARCH. DRG.
2. USE MIX M-25 IN COLUMNS, BEAMS, SLABS, FOUNDATIONS.
3. USE TOR STEEL/TMT BARS Fe-500 COLD ROLLED DEFORMED BARS AS PER 1.S.-1786-1987.
4. PROVIDE LAP LENGTH AS -47Ø
5. PROVIDE CLEAR COVER TO REINFORCEMENT AS FOLLOWS:-
 - a) FOUNDATION - 50mm
 - b) COLUMN - 40mm
 - c) SLAB - 15mm
 - d) BEAM - 25mm

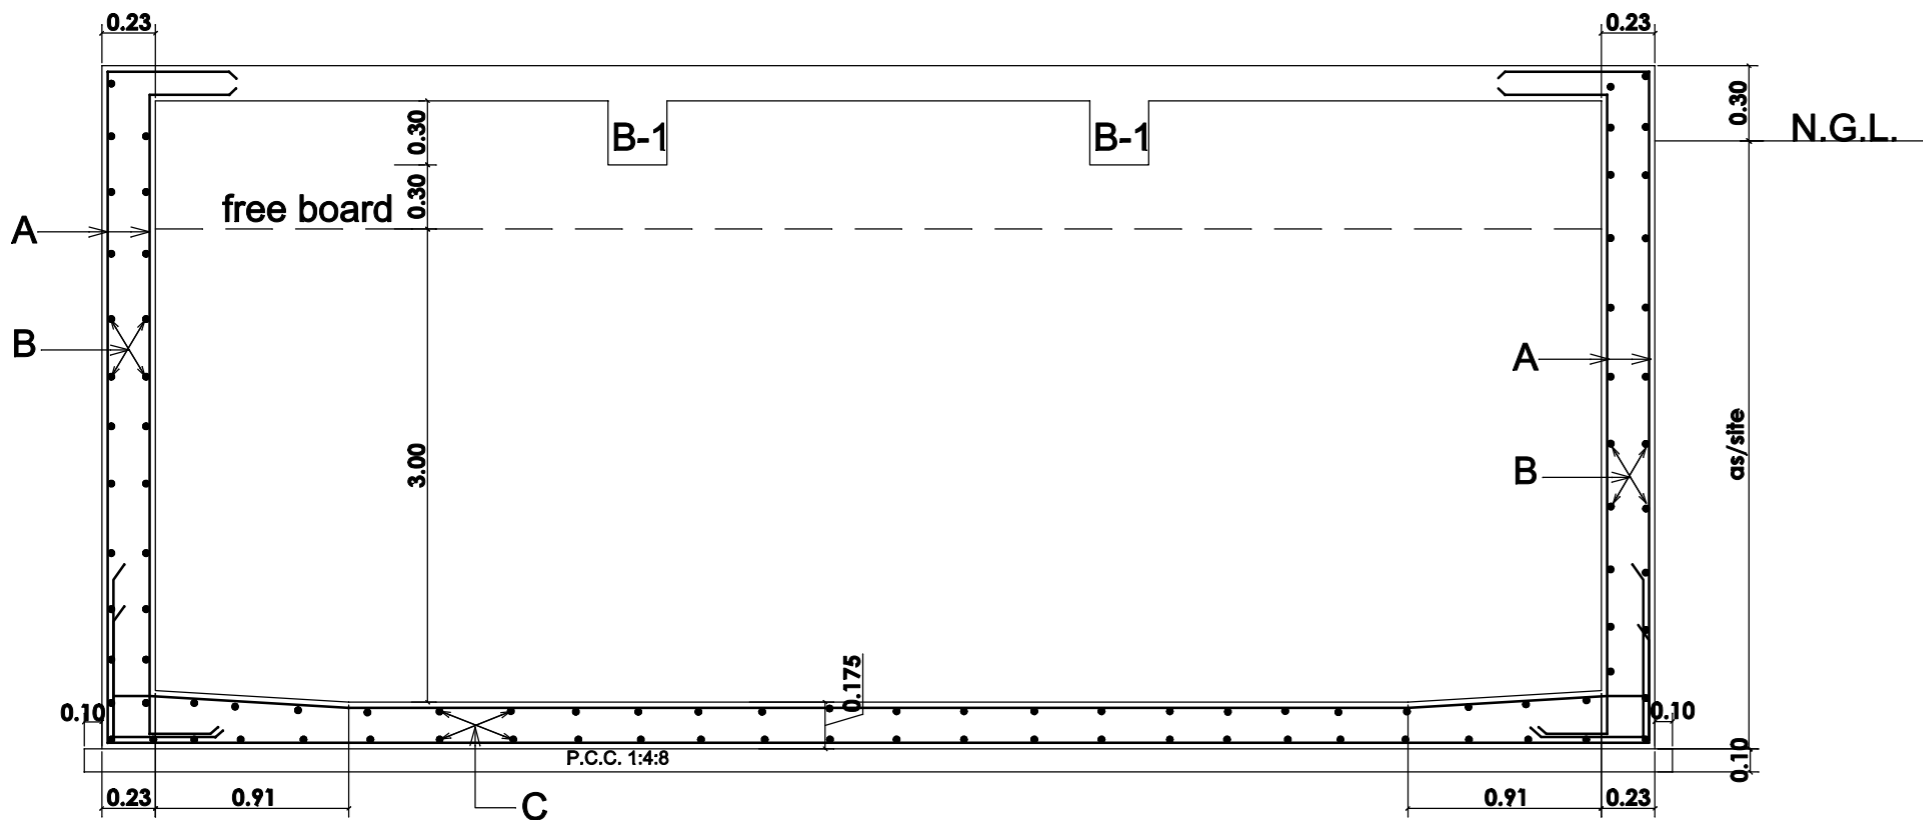

FOR ESTIMATE ONLY
 THIS DRAWING IS ISSUED FOR ESTIMATE PURPOSE ONLY & NOT TO BE USED FOR ANY OTHER PURPOSE OTHER THAN FOR WHICH IT IS ISSUED.

TITLE	SCALE
UNDER GROUND WATER TANK	N.T.S.
DEALT BY- MOHAN DAHIYA	CHKD. BY-
SHEET NO.- ST - 13	DATE:- 28-FEB.-2013

STRUCTURAL CONSULTANT
 Er. PANKAJ NANDA (M.E.STRUCTURE)
 HOUSE NO-23,SECTOR -16
 PANCHKULA.