

REFERENCE POINT NO.- 8

REFERENCE POINT NO.- 7

BEAUTIFICATION OF DURGIANA MANDIR COMPLEX AMRITSAR (PROPOSED PARKING)

- GENERAL NOTES:
1. The contractor/site engineer is to verify and relate all dimensions on site before execution of work. Change, if any is brought to the notice of architect immediately.
 2. All dimension are to be read and not to be scaled.
 3. All architectural and other drawings must be co-related by the contractor before execution of work.
 4. Entire construction work is to be executed as per P.W.D. Specifications, B.I.S. Specifications and Specifications of each item as per approved in the Detail Estimate.


OWNER :

ARCHITECT :

VIVEK SUD (ARCHM.CA.A11A)

DRAWING TITLE	
CIRCULAR RAMP COLUMN LAYOUT PLAN	
DRAWING NO.	DRAWN BY
A-03 (a)	SEEMA
PROJ. NO.	CHKD. BY
0967	SHARDA PAL
SCALE.	DATE
	08.01.2013

ARCHITECTS CONSORTIUM
 ARCHITECTS, PLANNERS, ENGINEERS, INTERIOR & INDUSTRIAL DESIGNERS
 S.C.O - 42, PHASE-3B2, MOHALI. (Pb.).
 ☎ - 0172-5093132; ☎ - 0172-4643132;
 📍 - 98154 43132.
 E-mail - info@sudvivek.com
 Web site :- www.sudvivek.com
 COPYRIGHT

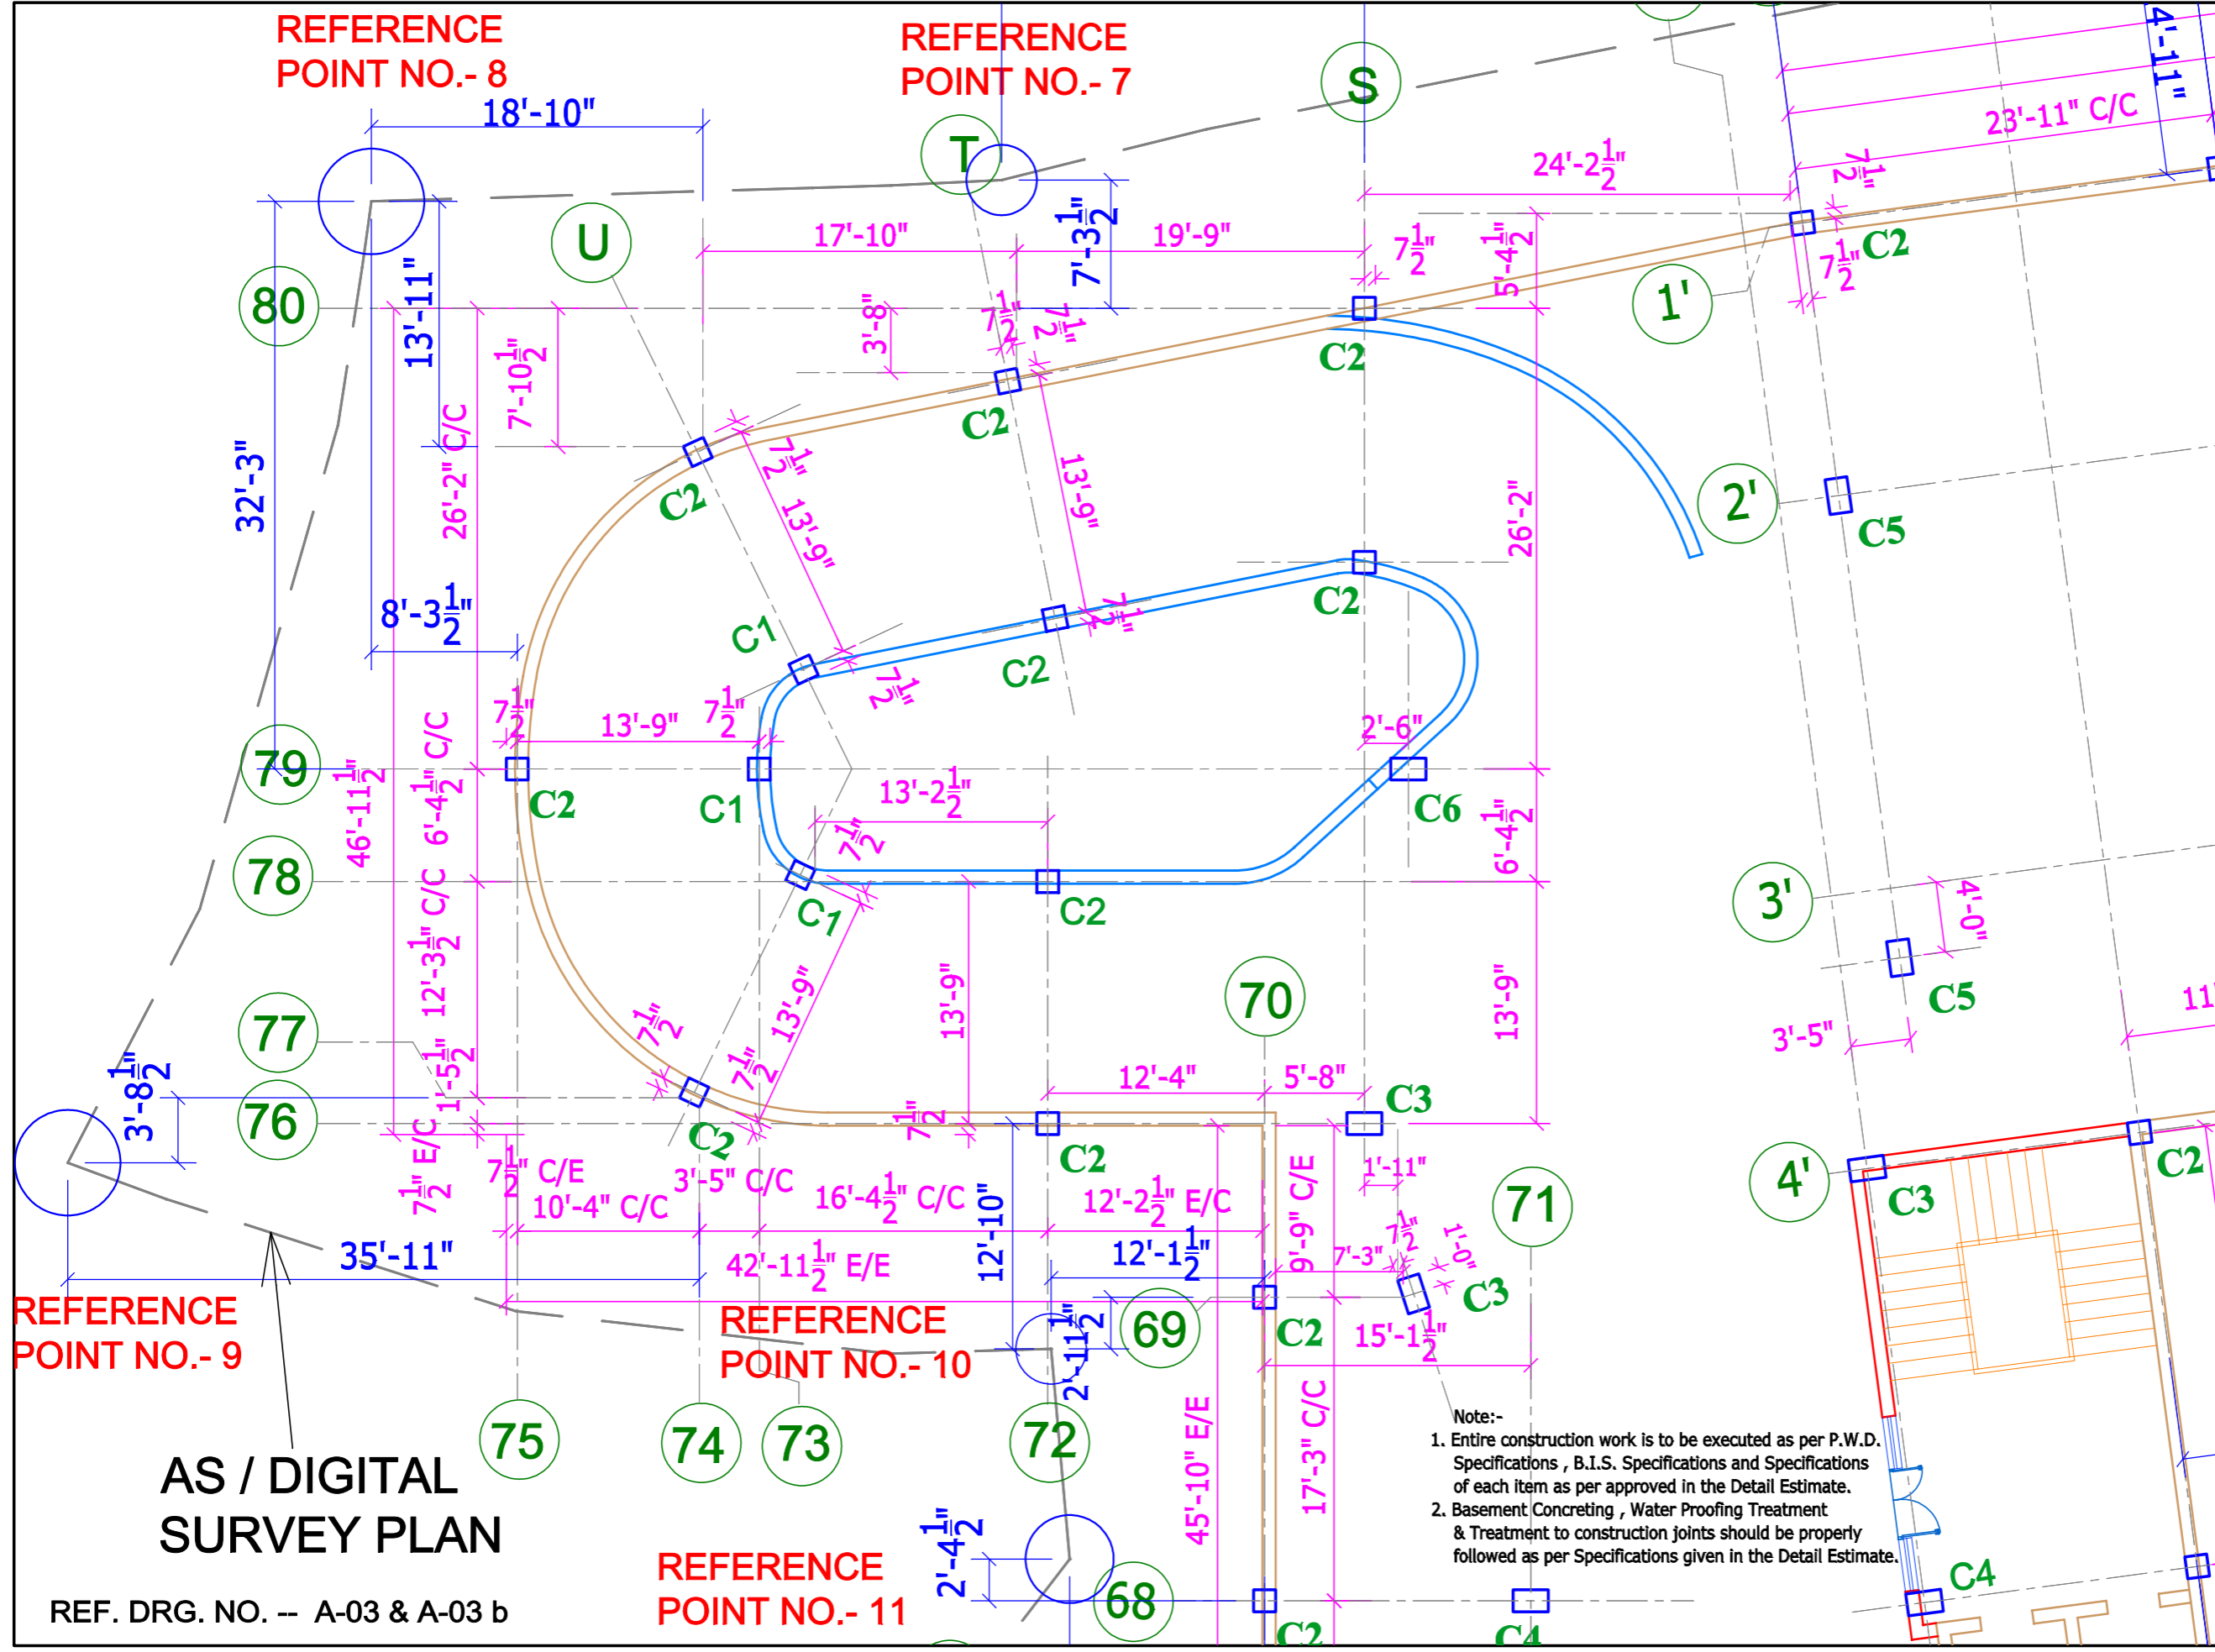

- Note:-
1. Entire construction work is to be executed as per P.W.D. Specifications, B.I.S. Specifications and Specifications of each item as per approved in the Detail Estimate.
 2. Basement Concreting, Water Proofing Treatment & Treatment to construction joints should be properly followed as per Specifications given in the Detail Estimate.

AS / DIGITAL SURVEY PLAN

REF. DRG. NO. -- A-03 & A-03 b