


BEAUTIFICATION OF DURGIANA MANDIR COMPLEX AMRITSAR (PROPOSED PARKING)

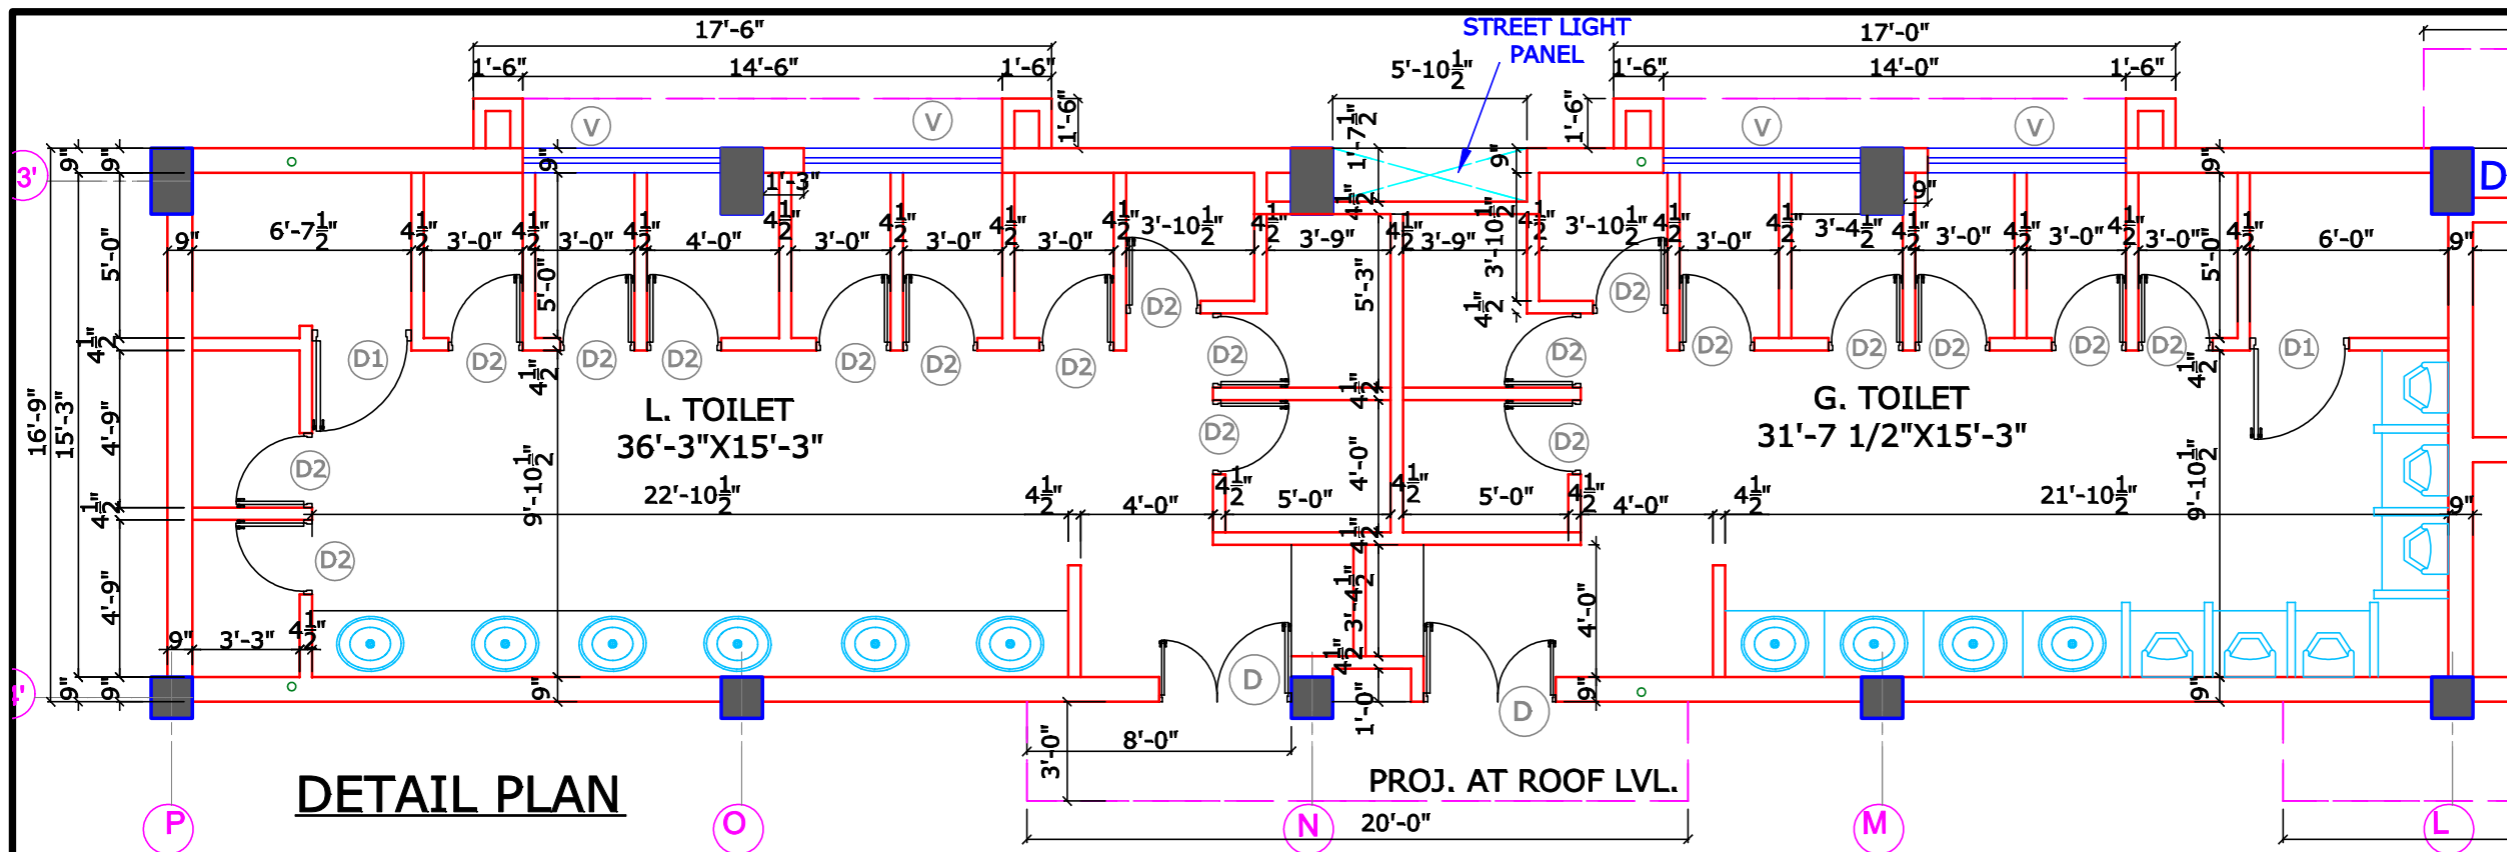


SCHEDULE OF DOORS & WINDOWS

SR. NO.	TYPE	NOS.	MASONRY OPENING			
			WIDTH	HEIGHT	CILL	TOP
1	D		4'-0"	6'-9"	—	6'-9"
2	D1		3'-0"	6'-9"	—	6'-9"
3	D2		2'-3"	6'-9"	—	6'-9"
4						
5	W1		4'-0"	3'-9"	3'-0"	6'-9"
6	W2		3'-0"	5'-3"	1'-6"	6'-9"
7						
8	V		6'-0"	1'-9"	6'-9"	8'-6"
9						

GENERAL NOTES:


- The contractor/site engineer is to verify and relate all dimensions on site before execution of work. Change, if any is brought to the notice of architect immediately.
- All dimension are to be read and not to be scaled.
- All architectural and other drawings must be co-related by the contractor before execution of work.
- Entire construction work is to be executed as per P.W.D. Specifications, B.I.S. Specifications and Specifications of each item as per approved in the Detail Estimate.

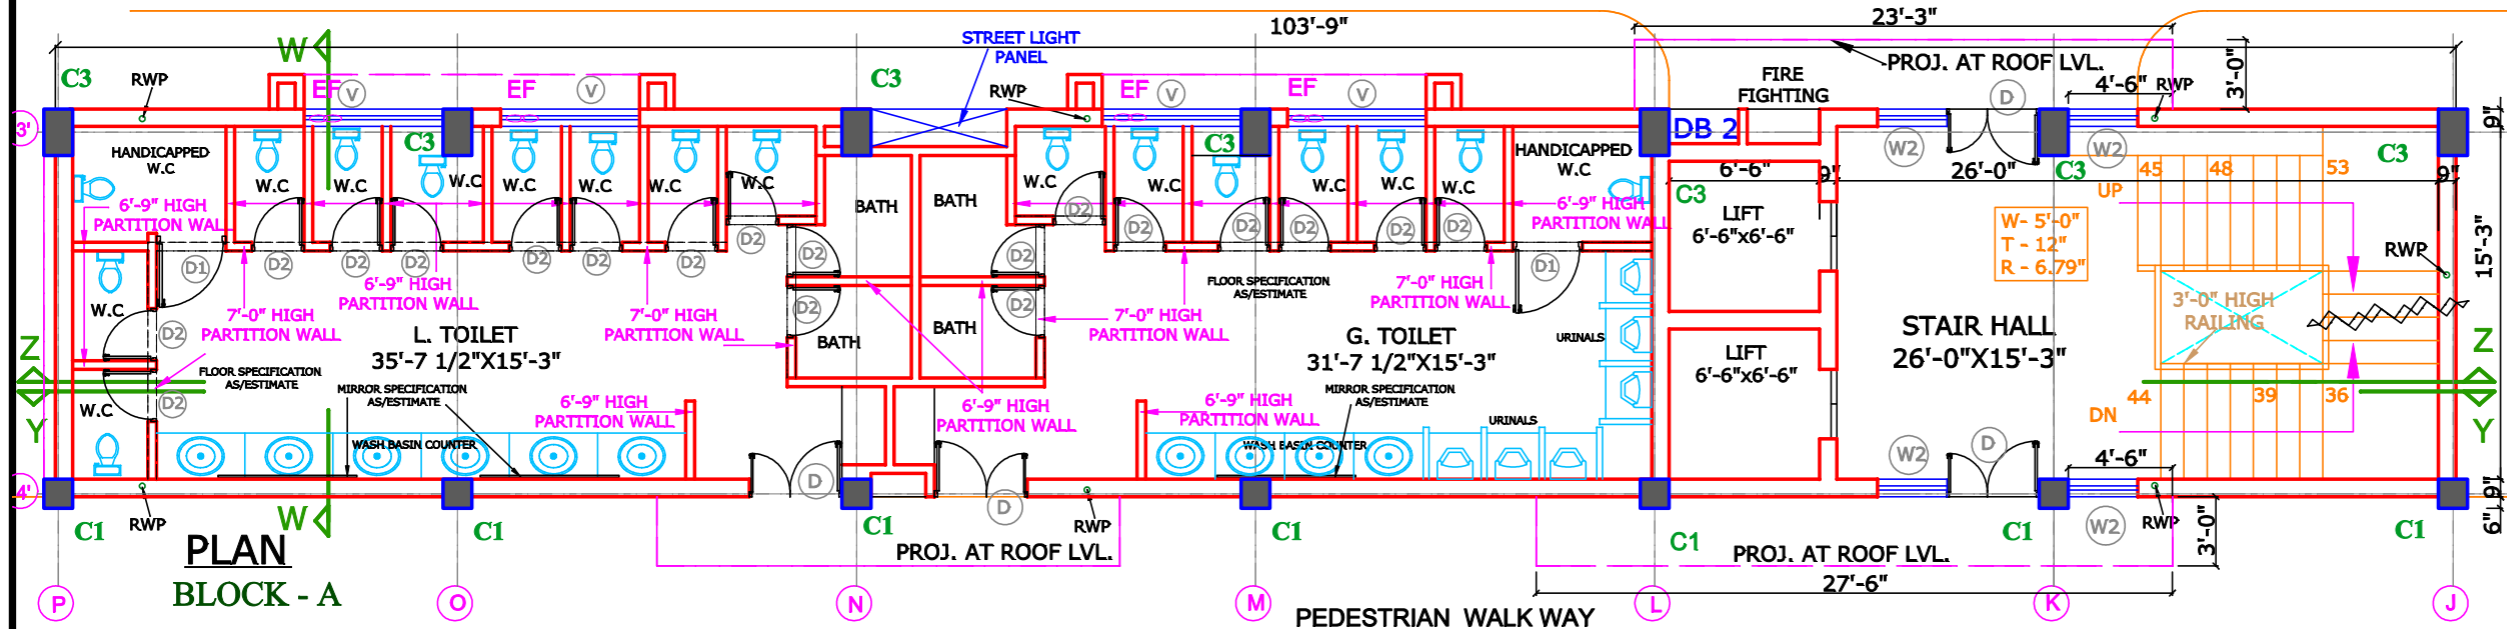

OWNER :

ARCHITECT :

VIVEK SUD
(BARCH/M.C.A./A.I.A.)

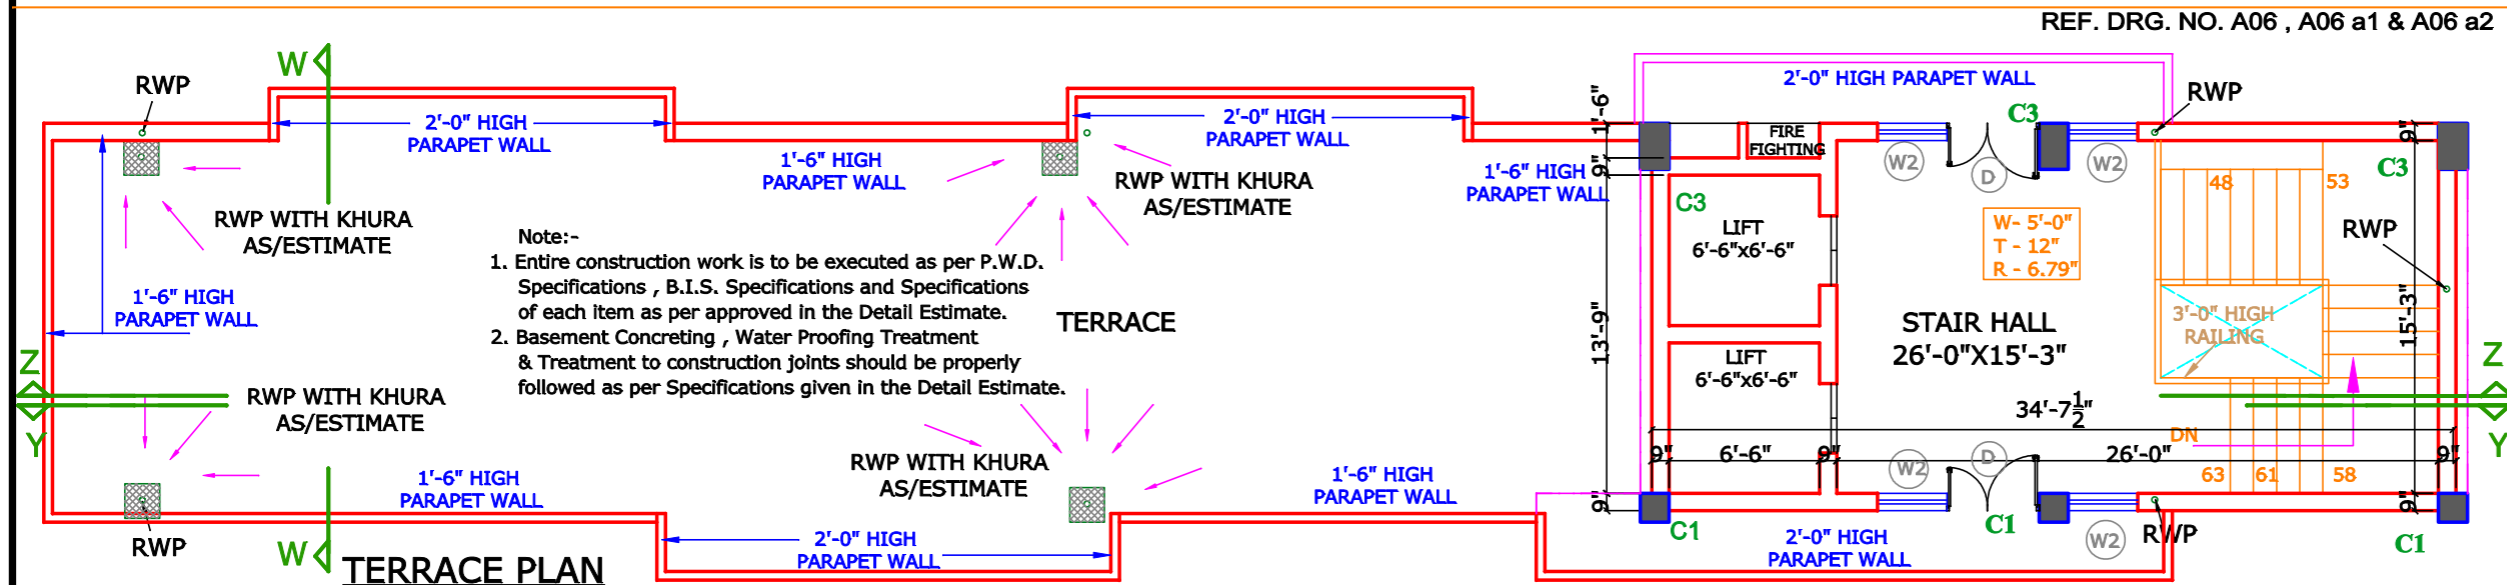

Note:-

- Entire construction work is to be executed as per P.W.D. Specifications, B.I.S. Specifications and Specifications of each item as per approved in the Detail Estimate.
- Basement Concreting, Water Proofing Treatment & Treatment to construction joints should be properly followed as per Specifications given in the Detail Estimate.

DRAWING TITLE

TOILET DETAIL BLOCK - A

DRAWING NO. A 06 a	DRAWN BY SEEMA
PROJ. NO. - 0967	CHKD. BY SHARDA PAL
SCALE:	DATE 20.04.2013

ARCHITECTS CONSORTIUM

ARCHITECTS, PLANNERS, ENGINEERS, INTERIOR & INDUSTRIAL DESIGNERS
S.C.O - 42, PHASE-3B2, MOHALI. (Pb.)

☎ - 0172-5093132; ☎ - 0172-4643132;
📠 - 98154 43132.
E-mail - info@sudvivek.com
Web site :- www.sudvivek.com

© COPYRIGHT