

BEAUTIFICATION OF DURGIANA MANDIR COMPLEX AMRITSAR (PROPOSED PARKING)

SCHEDULE OF DOORS & WINDOWS

SR. NO.	TYPE	NOS.	MASONRY OPENING			
			WIDTH	HEIGHT	CILL	TOP
1	D		4'-0"	6'-9"	---	6'-9"
2						
3	W1		4'-0"	3'-9"	3'-0"	6'-9"
4	W2		3'-0"	5'-3"	1'-6"	6'-9"
5						
6						
7						
8						

GENERAL NOTES:

- The contractor/site engineer is to verify and relate all dimensions on site before execution of work. Change, if any is brought to the notice of architect immediately.
- All dimension are to be read and not to be scaled.
- All architectural and other drawings must be co-related by the contractor before execution of work.
- Entire construction work is to be executed as per P.W.D. Specifications, B.I.S. Specifications and Specifications of each item as per approved in the Detail Estimate.

OWNER :

VIVEK SUD
(BARCH/MCA/IIIA)

ARCHITECT :

DRAWING TITLE


**EXIT RAMP DETAIL
BLOCK - C**

DRAWING NO.	DRAWN BY
A 06 (c)	SEEMA
PROJ. NO.	CHKD. BY
0967	SHARDA PAL
SCALE	DATE
1/16" = 1'-0"	18.04.2013

ARCHITECTS CONSORTIUM

ARCHITECTS, PLANNERS, ENGINEERS,
INTERIOR & INDUSTRIAL DESIGNERS
S.C.O - 42, PHASE-3B2, MOHALLI (Pb.)
☎ - 0172-5093132; ☎ - 0172-4643132;
✉ - 98154 43132.
E-mail - info@sudvivek.com
Web site :- www.sudvivek.com

© COPYRIGHT

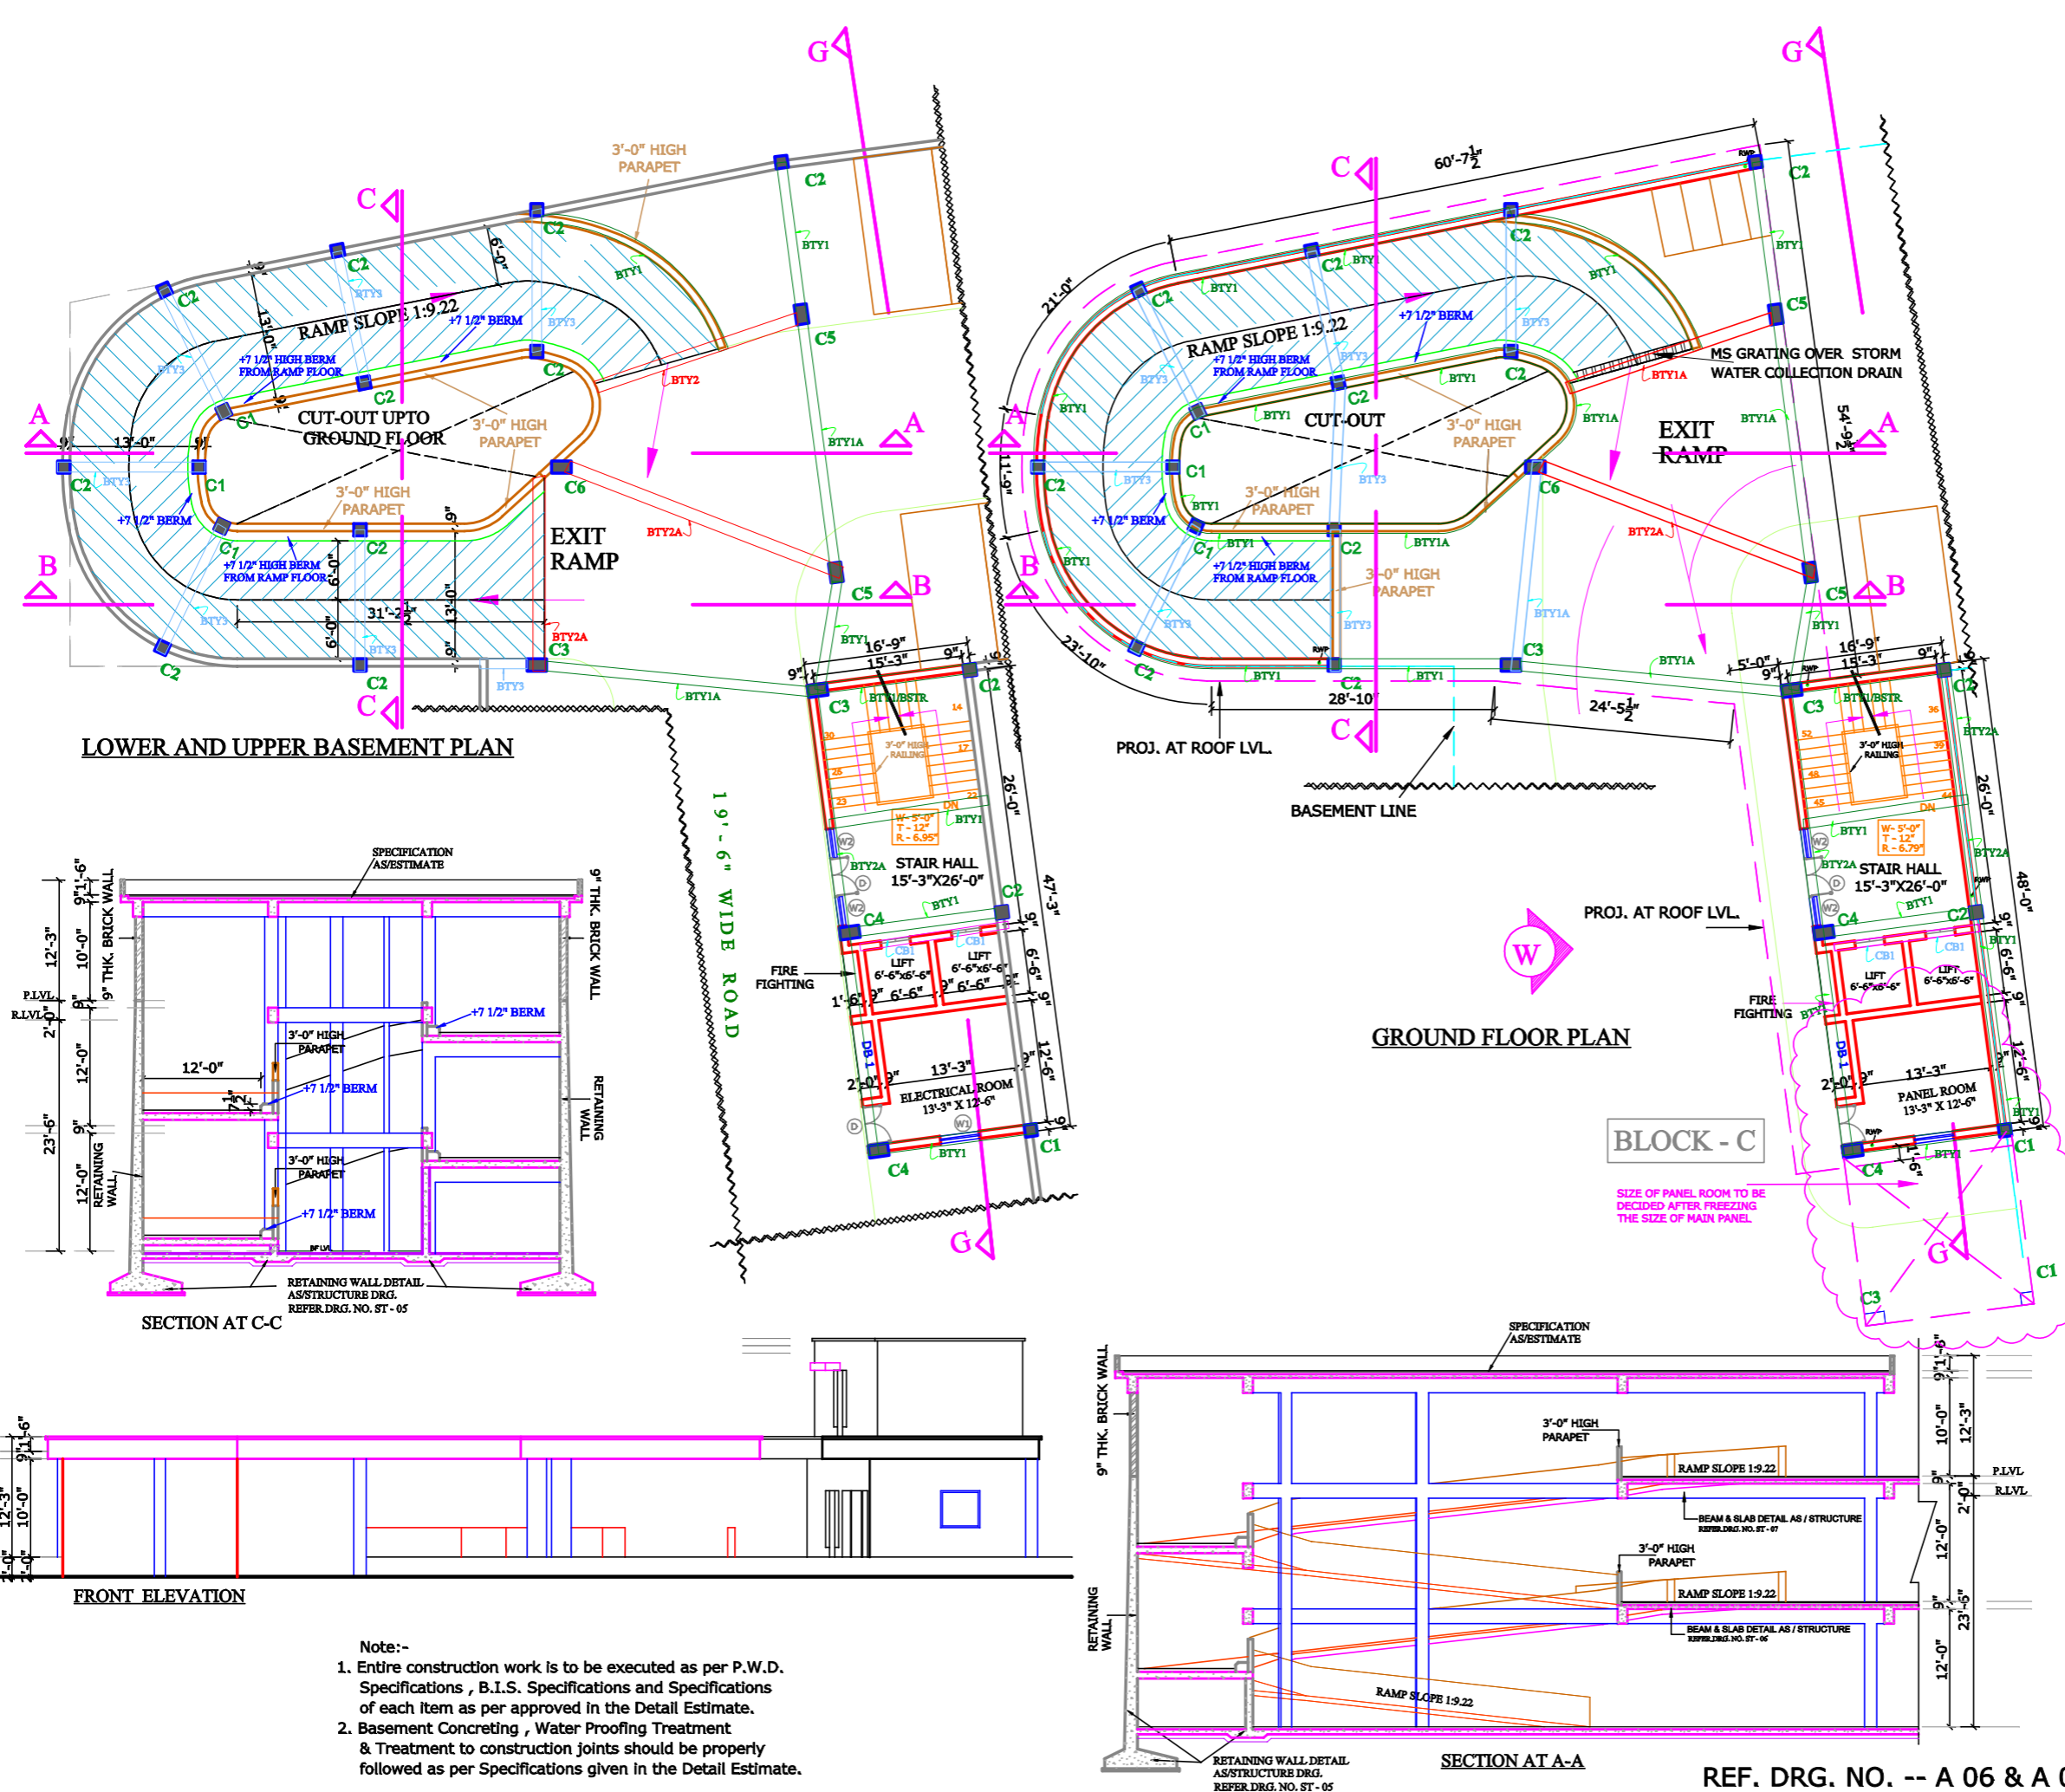

- Note:-**
- Entire construction work is to be executed as per P.W.D. Specifications, B.I.S. Specifications and Specifications of each item as per approved in the Detail Estimate.
 - Basement Concreting, Water Proofing Treatment & Treatment to construction joints should be properly followed as per Specifications given in the Detail Estimate.

REF. DRG. NO. -- A 06 & A 03b