

**BEAUTIFICATION OF
DURGIANA MANDIR COMPLEX
AMRITSAR
(PROPOSED PARKING)**

GENERAL NOTES:

1. The contractor/site engineer is to verify and relate all dimensions on site before execution of work. Change, if any is brought to the notice of architect immediately.
2. All dimension are to be read and not to be scaled.
3. All architectural and other drawings must be co-related by the contractor before execution of work.
4. Entire construction work is to be executed as per P.W.D. Specifications, B.I.S. Specifications and Specifications of each item as per approved in the Detail Estimate.

OWNER :

ARCHITECT :

VIVEK SUD
(BARCH.M.C.A.A.I.I.A)

DRAWING TITLE


BASEMENT WATER PROOFING DETAIL

DRAWING NO. DET - 06	DRAWN BY SEEMA
PROJ.NO. 0967	CHKD. BY SHARDA PAL
SCALE 1/2" - 1'-0"	DATE 21.02.2013

ARCHITECTS CONSORTIUM

ARCHITECTS, PLANNERS, ENGINEERS,
INTERIOR & INDUSTRIAL DESIGNERS
S.C.O - 42, PHASE-3B2, MOHALI. (Pb.),
☎ - 0172-5093132; ☎ - 0172-4643132;
📠 - 98154 43132.
E-mail - info@sudvivek.com
Web site :- www.sudvivek.com

© COPYRIGHT

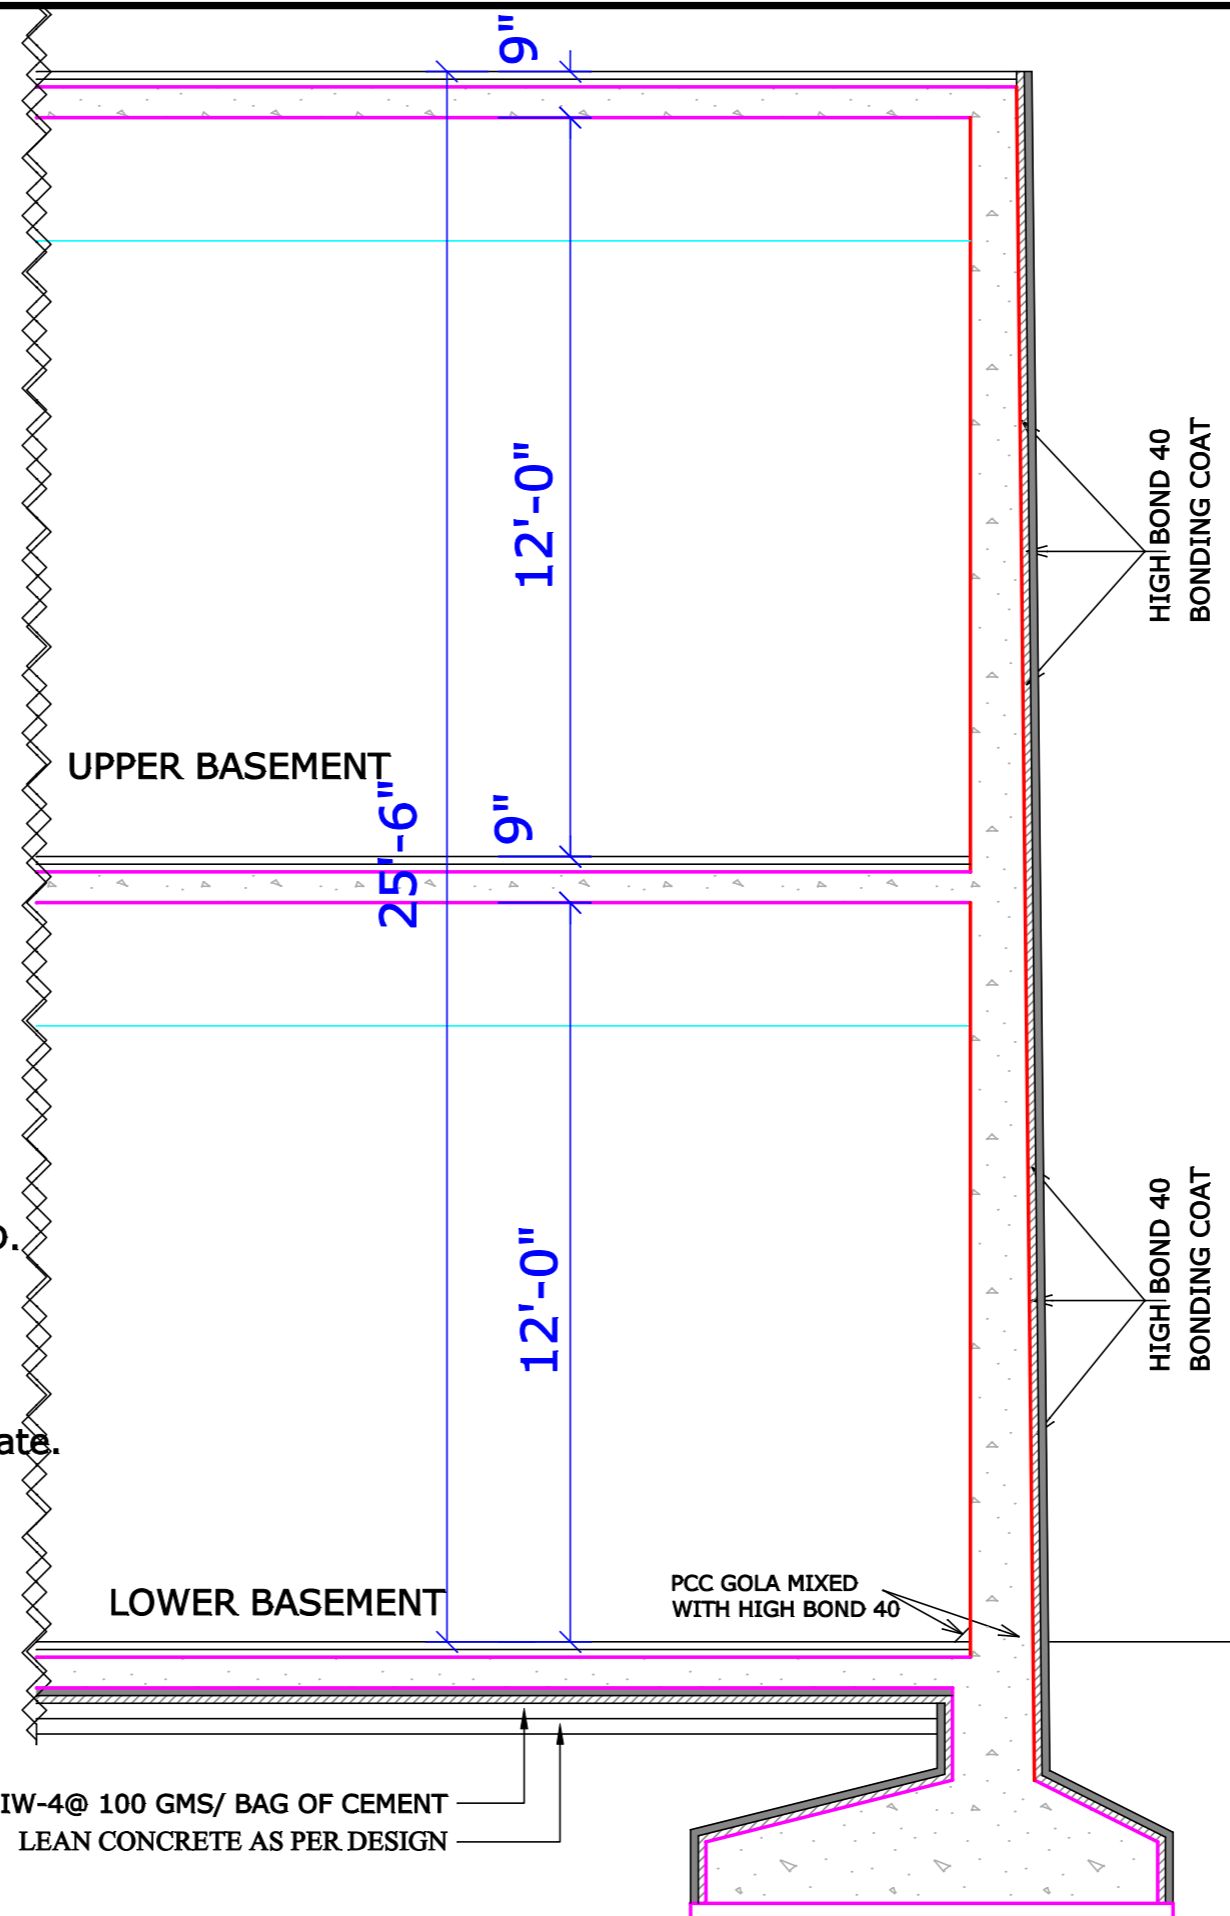

50-100 mm THICK PCC (M-25) MIX WITH SANTRO IW-4@ 100 GMS/ BAG OF CEMENT
LEAN CONCRETE AS PER DESIGN

- CEMENT PLASTER MIXED WITH STANRO IW - 4 @ 100 GMS/ BAG OF CEMENT
- ▨ WATERPROOF COATING WITH ELASTIC COAT-600 SANDWITCHED WITH SPL. SYNTHETIC FIBRE MESH
- ▨ FOR RETAINING WALL APPLY TWO COATS OF WALCRETE COATING

REF. DRG. NO. --- DET 06a

Note:-

1. Entire construction work is to be executed as per P.W.D. Specifications , B.I.S. Specifications and Specifications of each item as per approved in the Detail Estimate.
2. Basement Concreting , Water Proofing Treatment & Treatment to construction joints should be properly followed as per Specifications given in the Detail Estimate.