


TOILET BLOCK GIP PLAN

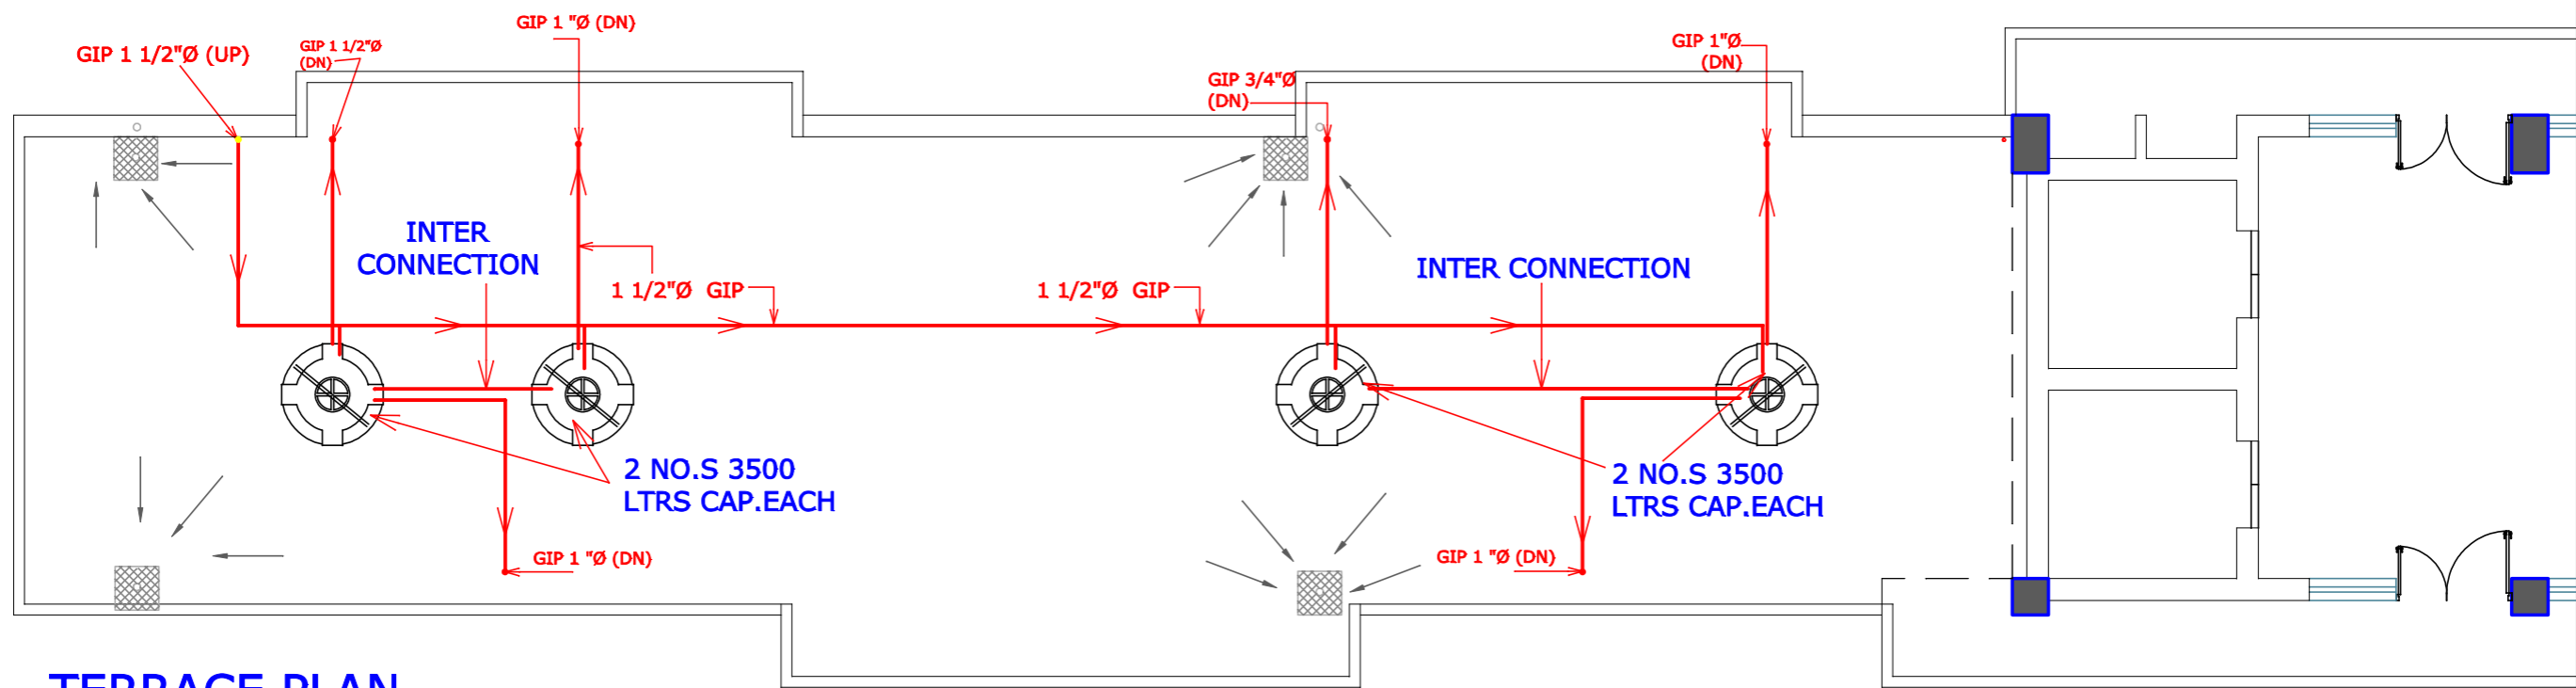

TERRACE PLAN

REF. DRG. NO.--- PH-03

**BEAUTIFICATION OF
DURGIANA MANDIR COMPLEX
AMRITSAR
(PROPOSED PARKING)**

OWNER :

PUBLIC HEALTH CONSULTANT :-

HARBANS SINGH
Public Health Engineer (Rtd.)

DRAWING TITLE TOILET DETAIL BLOCK - A GIP	
DRAWING NO. PH - 09	DRAWN BY
PROJ.NO. - 0967	CHKD. BY SHARDA PAL
SCALE: 1/16" - 1'-0"	DATE 24.06.2013

ARCHITECTS CONSORTIUM



ARCHITECTS, PLANNERS, ENGINEERS,
INTERIOR & INDUSTRIAL DESIGNERS
S.C.O - 42, PHASE-3B2, MOHALI. (Pb.).
☎ - 0172-5093132; 4643132;
☎ - 98154 43132.
E-mail - info@sudvivek.com
Web site :- www.sudvivek.com

COPYRIGHT