


**PLAN
BLOCK - D**

30'-0" WIDE PEDESTRIAN WALK WAY

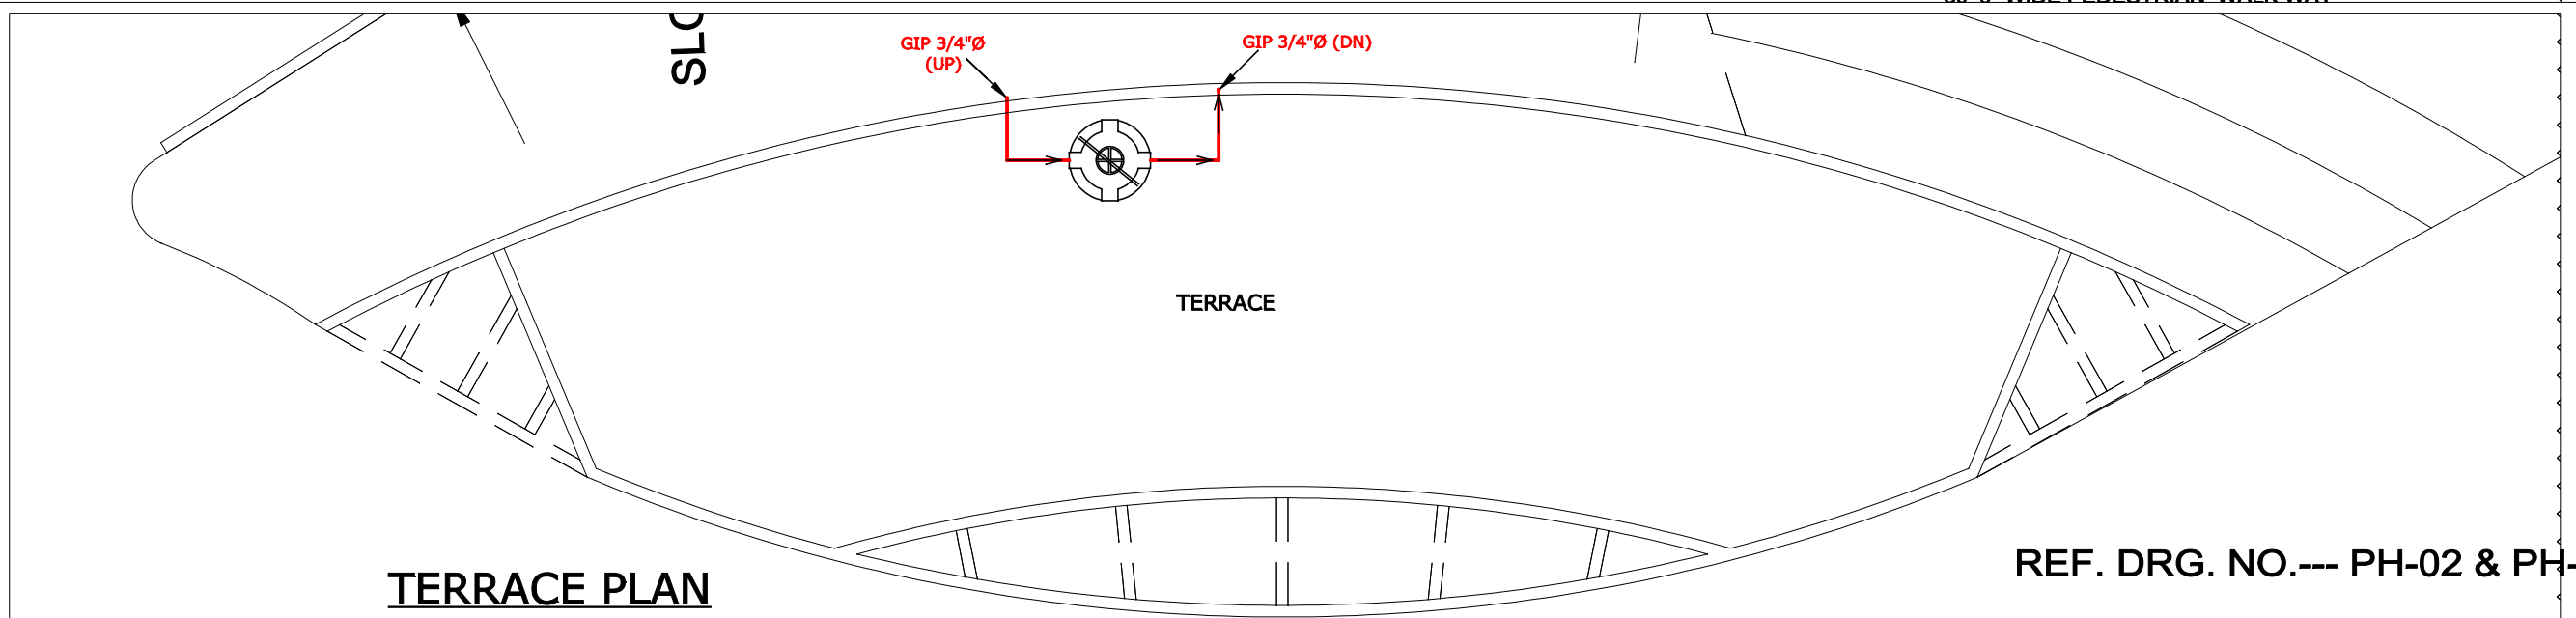

TERRACE PLAN

REF. DRG. NO.--- PH-02 & PH-03

<p>BEAUTIFICATION OF DURGIANA MANDIR COMPLEX AMRITSAR</p> <p>(PROPOSED PARKING)</p>	<p>OWNER :</p>	<p>PUBLIC HEALTH CONSULTANT :-</p> <p>HARBANS SINGH Public Health Engineer (Rtd.)</p>	<p>DRAWING TITLE INFORMATION , MEDICAL etc. BLOCK - D SEWERAGE & GIP</p>		<p>ARCHITECTS CONSORTIUM ARCHITECTS, PLANNERS, ENGINEERS, INTERIOR & INDUSTRIAL DESIGNERS S.C.O - 42, PHASE-3B2, MOHALI. (Pb.). ☎ - 0172-5093132; ☎ - 0172-4643132; ☎ - 98154 43132. E-mail - info@sudvivek.com Web site :- www.sudvivek.com</p>
			<p>DRAWING NO. PH - 11</p>	<p>DRAWN BY</p>	
			<p>SCALE:</p>	<p>DATE 08.01.2013</p>	<p>© COPYRIGHT</p>