



**BEAUTIFICATION OF  
DURGIANA MANDIR COMPLEX  
AMRITSAR  
(PROPOSED PARKING)**

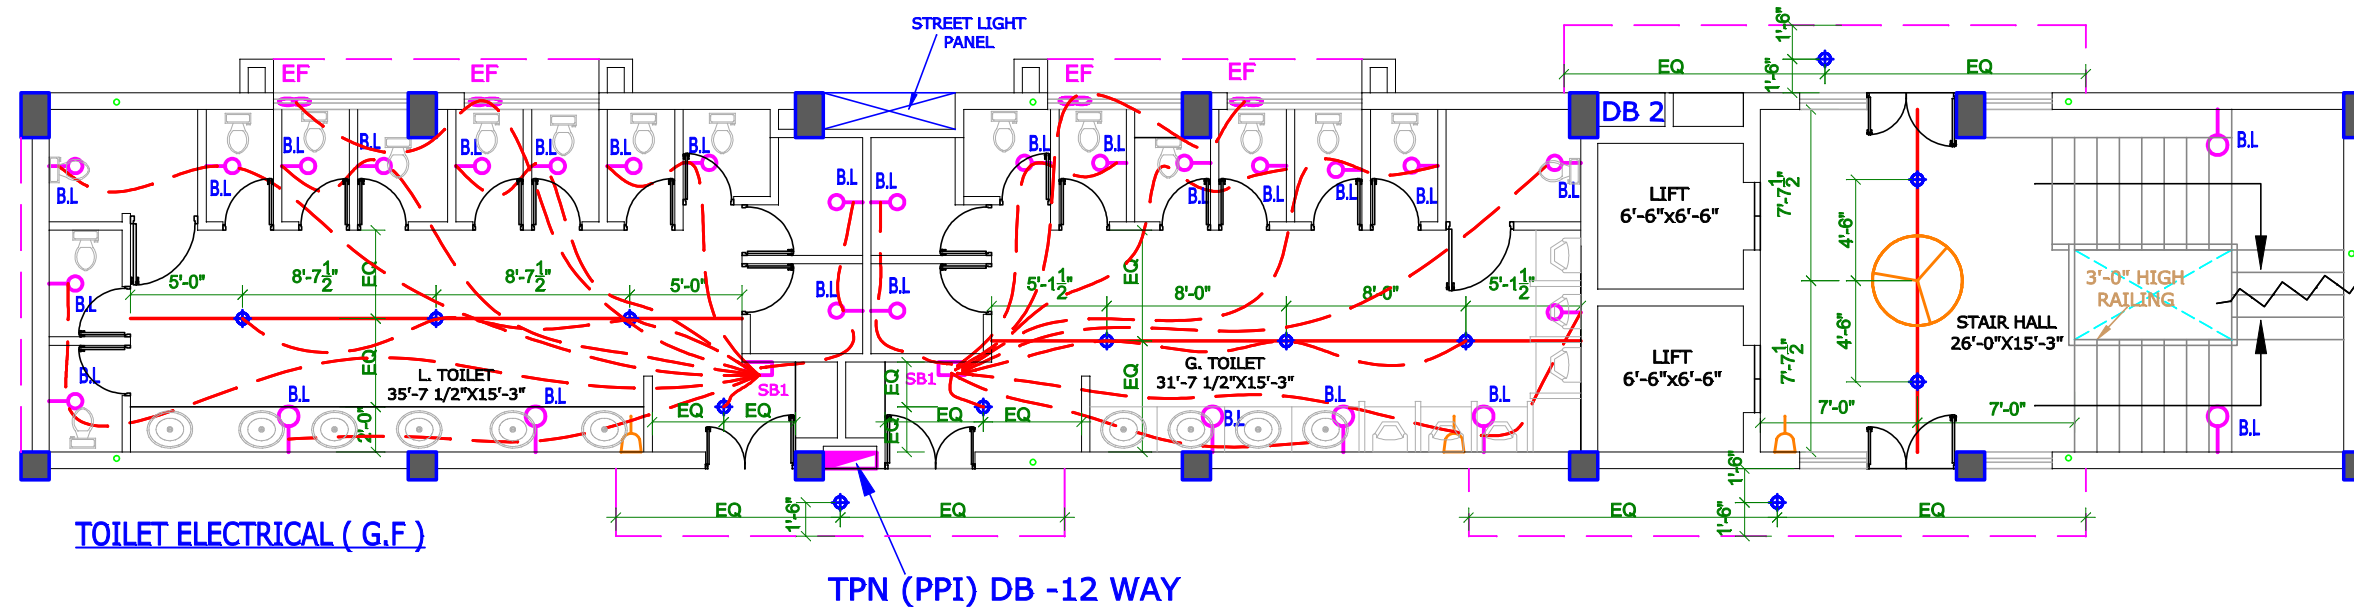

LEGEND			
SR.NO.	SYMBOL	NAME	DESCRIPTION
1.		L.D.B	DISTRIBUTION BOARD
2.		---	CEILING FAN
3.		---	CEILING LIGHT POINT
4.		B.L.	BRACKET LIGHT
5.		T.L.	TUBE LIGHT
6.		SB1	SWITCH BOARD AT 4'-6"
7.		LIGHT SOCKET	6 A SOCKET AT 4'-6"
8.		EF	EXHAUST FAN
9.		PP	16 A POWER SOCKET
10.		METER LOAD SOCKET 20 A	WATER COOLER SOCKET
11.		W.F.	WALL FAN

**NOTE ; REFER ELECTRICAL SCHEMATIC  
DRAWING NO. SLD-04 FOR TPNDB- 12 WAY  
FOR CIRCUIT WIRING DETAIL**

**OWNER :**

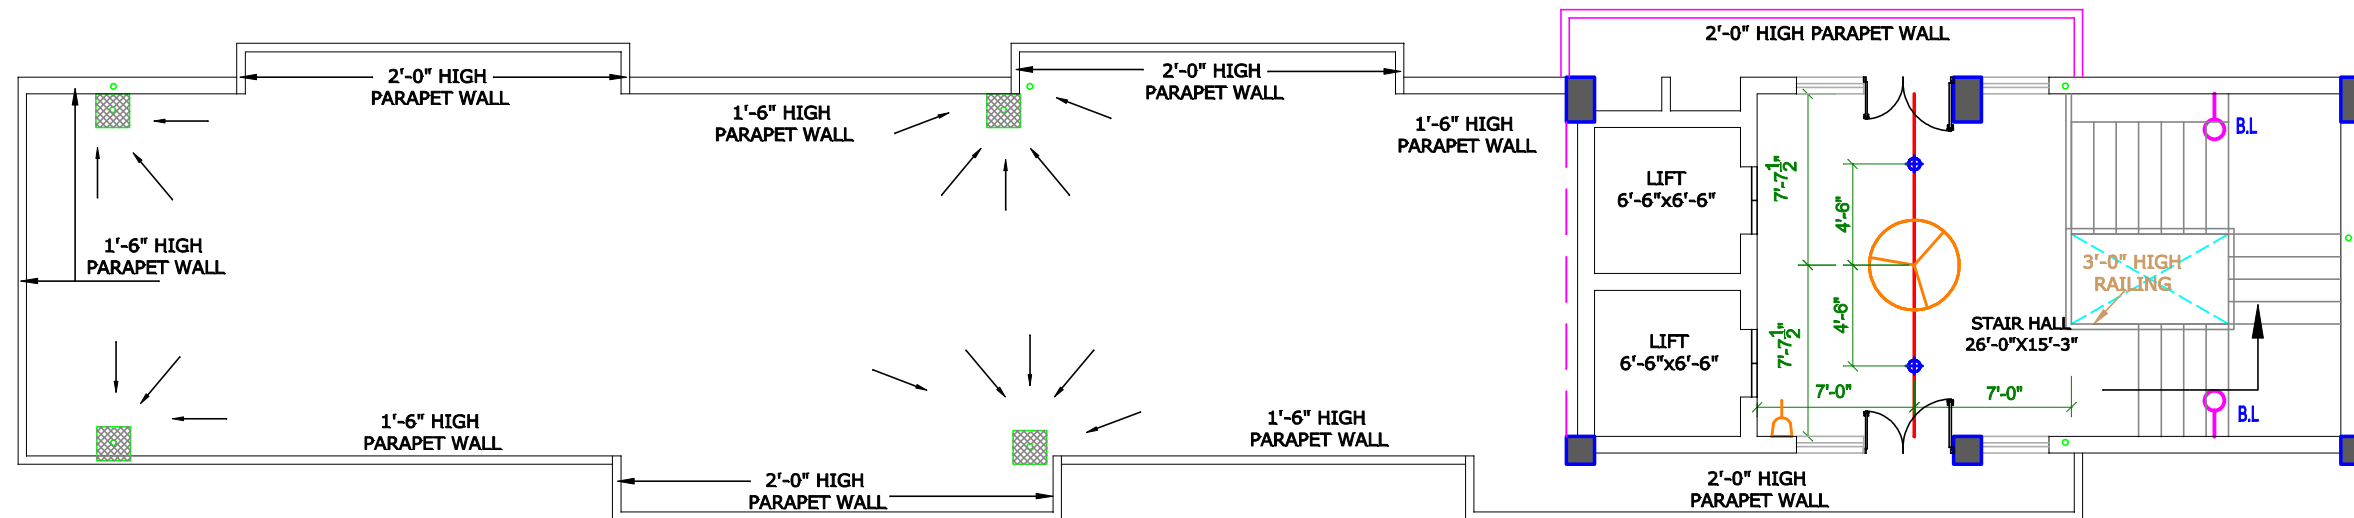

**ELECTRICAL CONSULTANT :-**

**BALWINDER SINGH**  
OFFICE:24/B,INDUSTRIAL AREA,PHASE-II,CHANDIGARH  
BRANCH OFFICE:W2/313,TEACHERS COLONY,HIRA MAHAL,NABHA.  
PHONE NO.9872455534,9501105681

DRAWING TITLE	
INTERNAL ELECTRIFICATION DRG. FOR TOILET BLOCK - A	
DRAWING NO. ELP 04	DRAWN BY SEEMA
PROJ.NO. 0967	CHKD. BY SHARDA PAL
SCALE: 1/16" = 1'-0"	DATE 11.06.13

**ARCHITECTS CONSORTIUM**

ARCHITECTS, PLANNERS, ENGINEERS,  
INTERIOR & INDUSTRIAL DESIGNERS  
S.C.O - 42, PHASE-3B2, MOHALI. (Pb.)  
☎ - 0172-5093132; 4643132;  
☎ - 98154 43132.  
E-mail - info@sudvivek.com  
Web site :- www.sudvivek.com

REGISTERED ARCHITECTS