


TYPICAL DETAIL OF EARTHING ELECTRODE FOR PIPE ROD EARTHING WITH PIPE BORE

NOTES:


1. EARTH ELECTRODE & GI PIPE TO BE LOWERED IN EARTH PIT OF ADEQUATE SIZE.
2. EARTH PIT SHALL BE FILLED WITH ADEQUATE QTY. OF CHARCOAL KALMI SHORA & SALT AFTER PLACING GI PIPE & ELECTRODE IN PIT.
3. GI FLAT 50X6 MM /40X6MM COPPER TO BE FIXED WITH GI NUT BOLTS AT JOINTS & EDGES OF JOINTS TO BE DULY WELDED AND BITUMEN LAYERAPPLIED ON WELDED JOINTS FOR RUST PROTECTION.

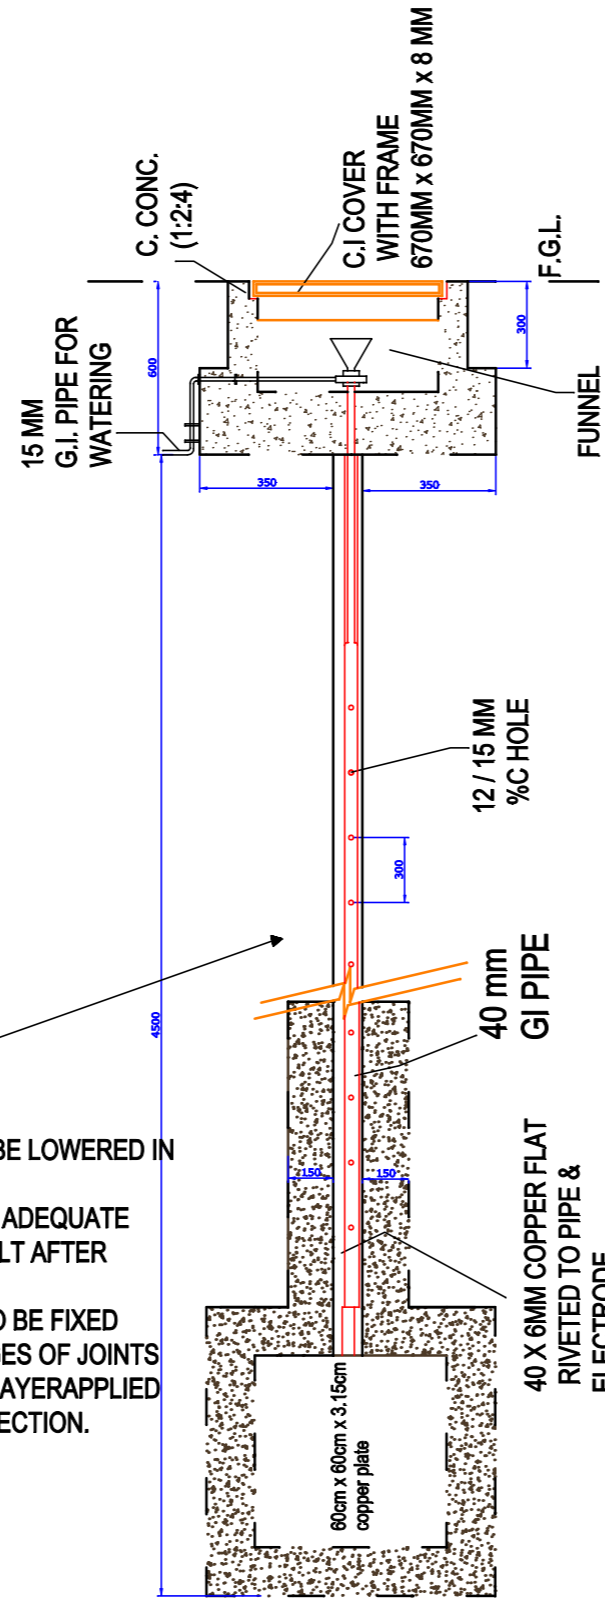

TYPICAL DETAIL OF EARTHING ELECTRODE FOR EARTHING WITH 600X600 X3 mm COPPER PLATE

NOTES:

1. EARTH ELECTRODE & GI PIPE TO BE LOWERED IN EARTH PIT OF ADEQUATE SIZE.
2. EARTH PIT SHALL BE FILLED WITH ADEQUATE QTY. OF CHARCOAL KALMI SHORA & SALT AFTER PLACING GI PIPE & ELECTRODE IN PIT.
3. GI FLAT 50X6 MM /40X6MM COPPER TO BE FIXED WITH GI NUT BOLTS AT JOINTS & EDGES OF JOINTS TO BE DULY WELDED AND BITUMEN LAYERAPPLIED ON WELDED JOINTS FOR RUST PROTECTION.

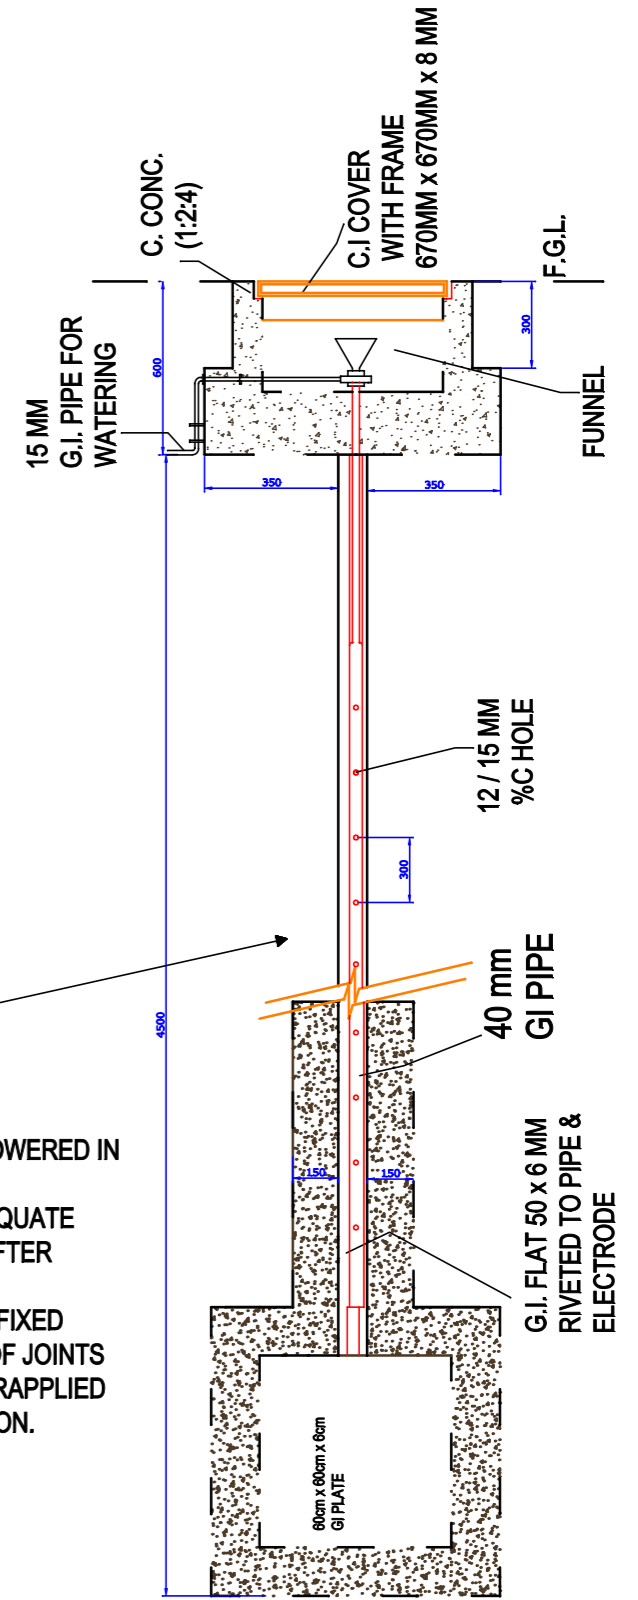

TYPICAL DETAIL OF EARTHING ELECTRODE FOR EARTHING WITH 600X600 X6 mm GI PLATE

PROJECT:

UNDER GROUND PARKING FOR IMPROVEMENT TRUST AMRITSAR

SHEET TITLE:

TYPICAL EARTHING DRAWING OF PIPE EARTHING & PLATE EARTHING WITH CYLINDRICAL ELECTRODE

DRG.NO. SLD-12
DATE: 02.05.2013
REVISION:

ENGINEER:

BALWINDER SINGH ENGG. CONSULTANTS

OFFICE:24/8,INDUSTRIAL AREA,PHASE-II,CHANDIGARH
BRANCH OFFICE:W2/313,TEACHERS COLONY,HIRA MAHAL,NABHA.
PHONE NO.9872466634,9801106681

