



**FOUNDATION DETAIL  
FOR 4 M. GRP POLE**

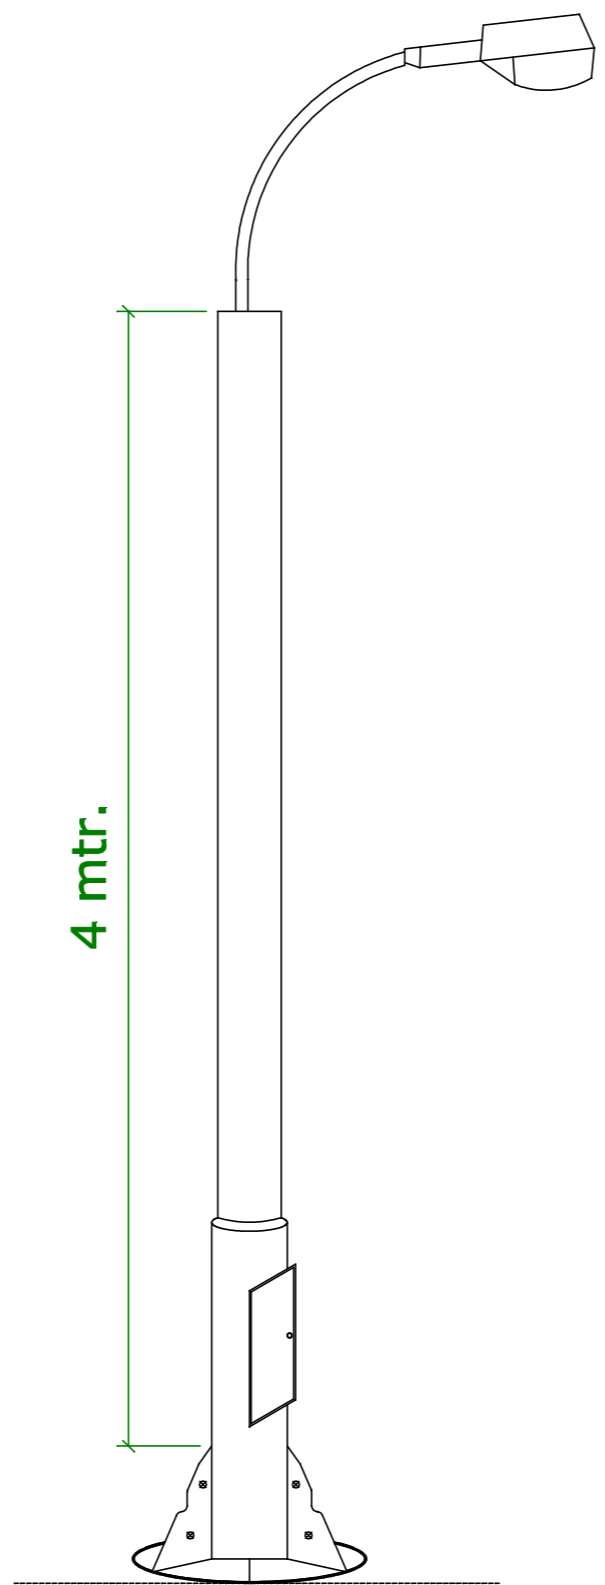

**NON CORESSIVC, GLASS REINFORCED POLYMER ( GRP)  
STREET LIGHT POLE 4 mtr. SINGLE BRACKET**  
BASE ID- 157 mm , BOTTOM ID-165 mm , TOP ID - 85MM

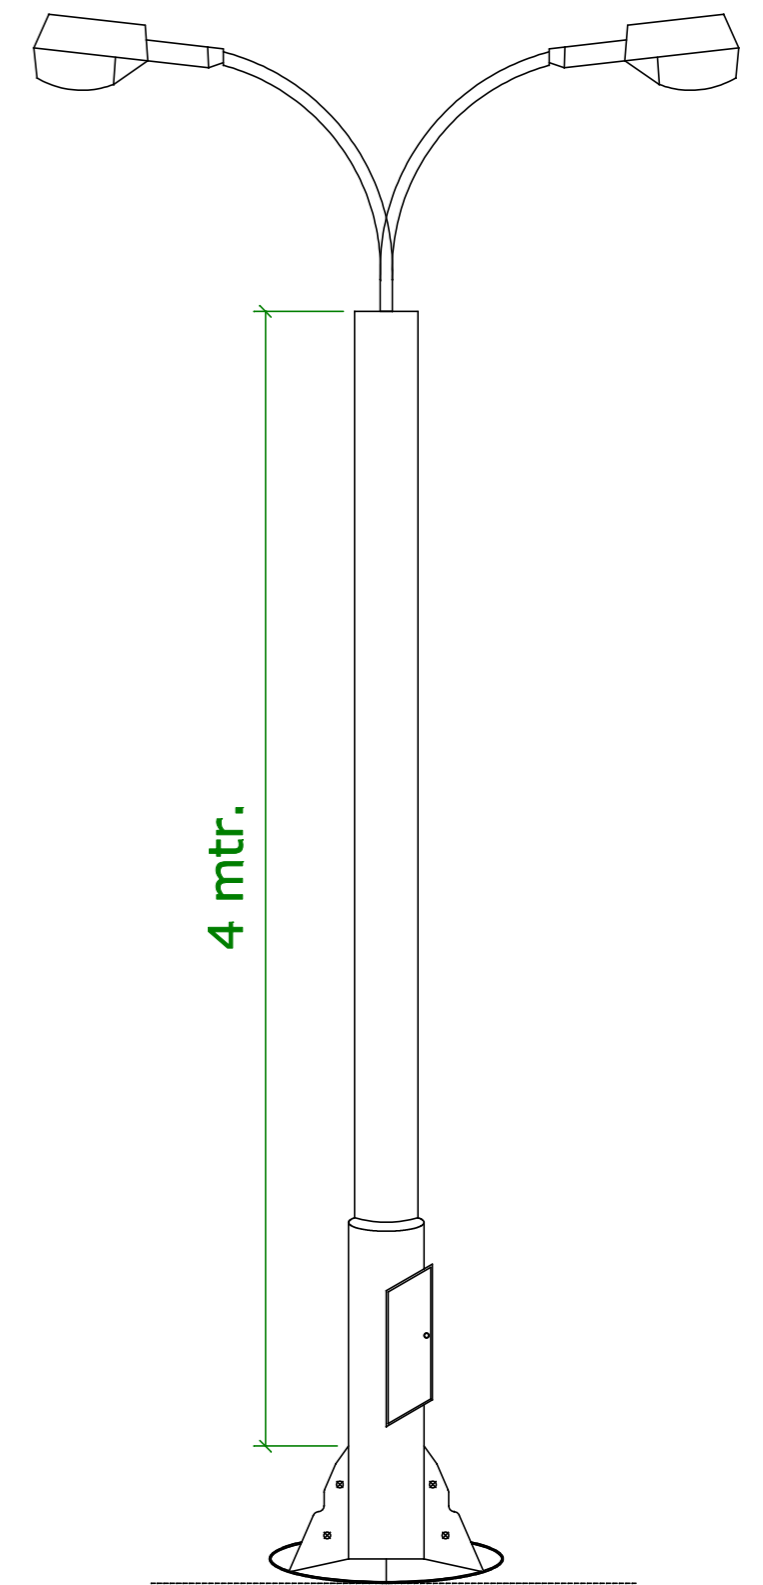

**NON CORESSIVC, GLASS REINFORCED POLYMER ( GRP)  
STREET LIGHT POLE 4 mtr. DOUBLE BRACKET**  
BASE ID- 157 mm , BOTTOM ID-165 mm , TOP ID - 85MM

PROJECT:  UNDER GROUND PARKING FOR IMPROVEMENT TRUST AMRITSAR	SHEET TITLE:  DETAILED WORKING DRAWING OF STREET LIGHT POLE	DRG.NO. SLD-13 a	ENGINEER:	BALWINDER SINGH ENGG. CONSULTANTS	OFFICE:24/8,INDUSTRIAL AREA,PHASE-II,CHANDIGARH BRANCH OFFICE:W2/313,TEACHERS COLONY,HIRA MAHAL,NABHA. PHONE NO.9872455534,9501105681
		DATE: 02.05.2013			
		REVISION:			

