


THIS DRAWING IS THE PROPERTY OF
D. DESIGN PLUS & SHALL NOT BE
USED OR COPIED IN ANY WAY
WITHOUT THEIR PERMISSION.

PROJECT -
MIND HOSPITAL
VILLAGE RAUL,
DORAH, LUDHIANA

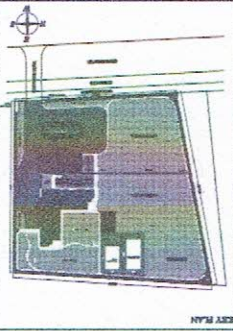


TITLE -
GROUND FLOOR STRUCTURE PLAN
(BLOCK -B)

DRAWN BY - RAJESH KAUER

DATE: 04-02-2014

SCALE: NOT TO SCALE

ARCHITECTS AND CONSULTANTS
D. DESIGN PLUS
At. D.P. SINGH
OFFICE: 3rd FLOOR,
MOHBI ENCLAVE,
OPP. STATE PLAZA,
LUDHIANA.
P.L. NO. 58/1-47/1971

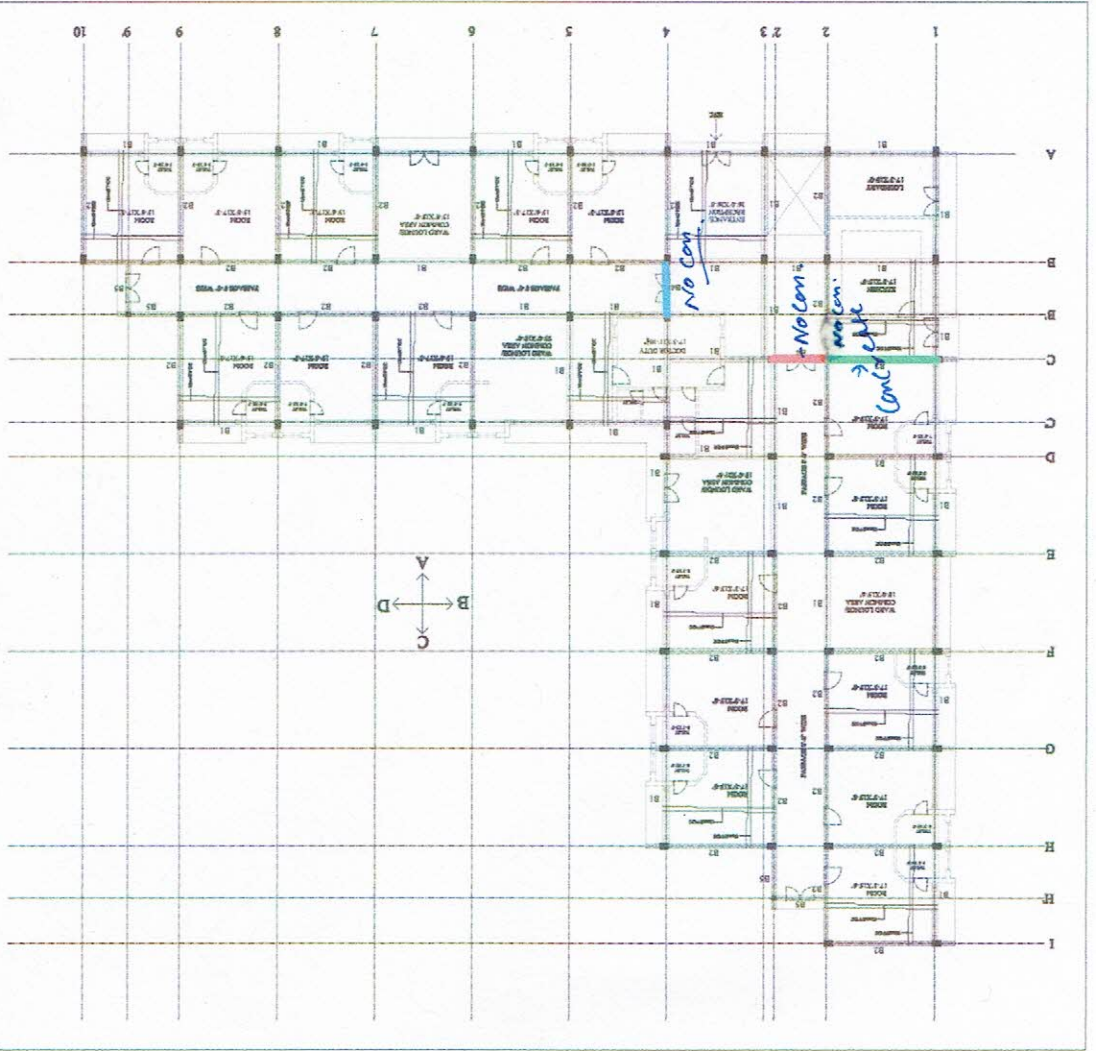

Area E Green mark
has concrete.

Area with marker
No concrete

Area E Red
No concrete

Area E Green
No concrete