


THIS DRAWING IS THE PROPERTY OF
D-DESIGN PLUS & SHALL NOT BE
 USED OR COPIED IN ANY WAY
 WITHOUT THEIR PERMISSION.

PROJECT :-

**MIND HOSPITAL
 VILLAGE RAUL,
 DORAHA, LUDHIANA.**

KEY PLAN

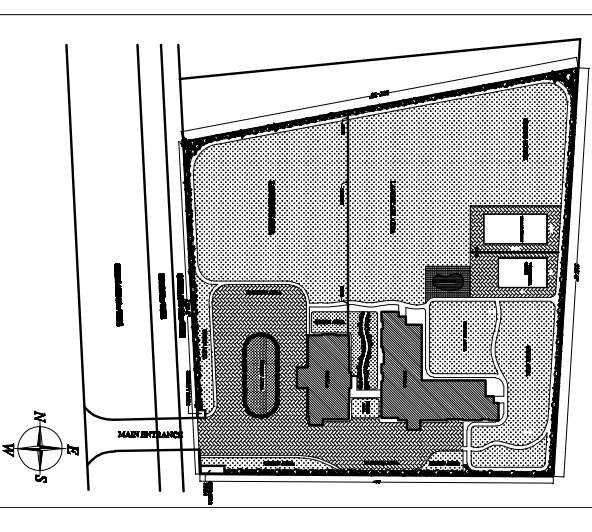




TITLE :-
 GROUND FLOOR LINTEL BEAM PLAN
 (BLOCK -A)

DRAWN BY :- PRABHJIT KAUR

REV. DATE:- 24-02-2014

SCALE:- NOT TO SCALE

DRG. NO. - 003

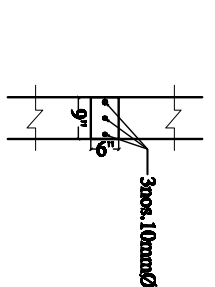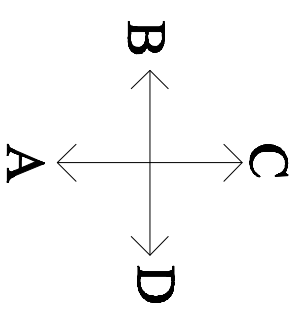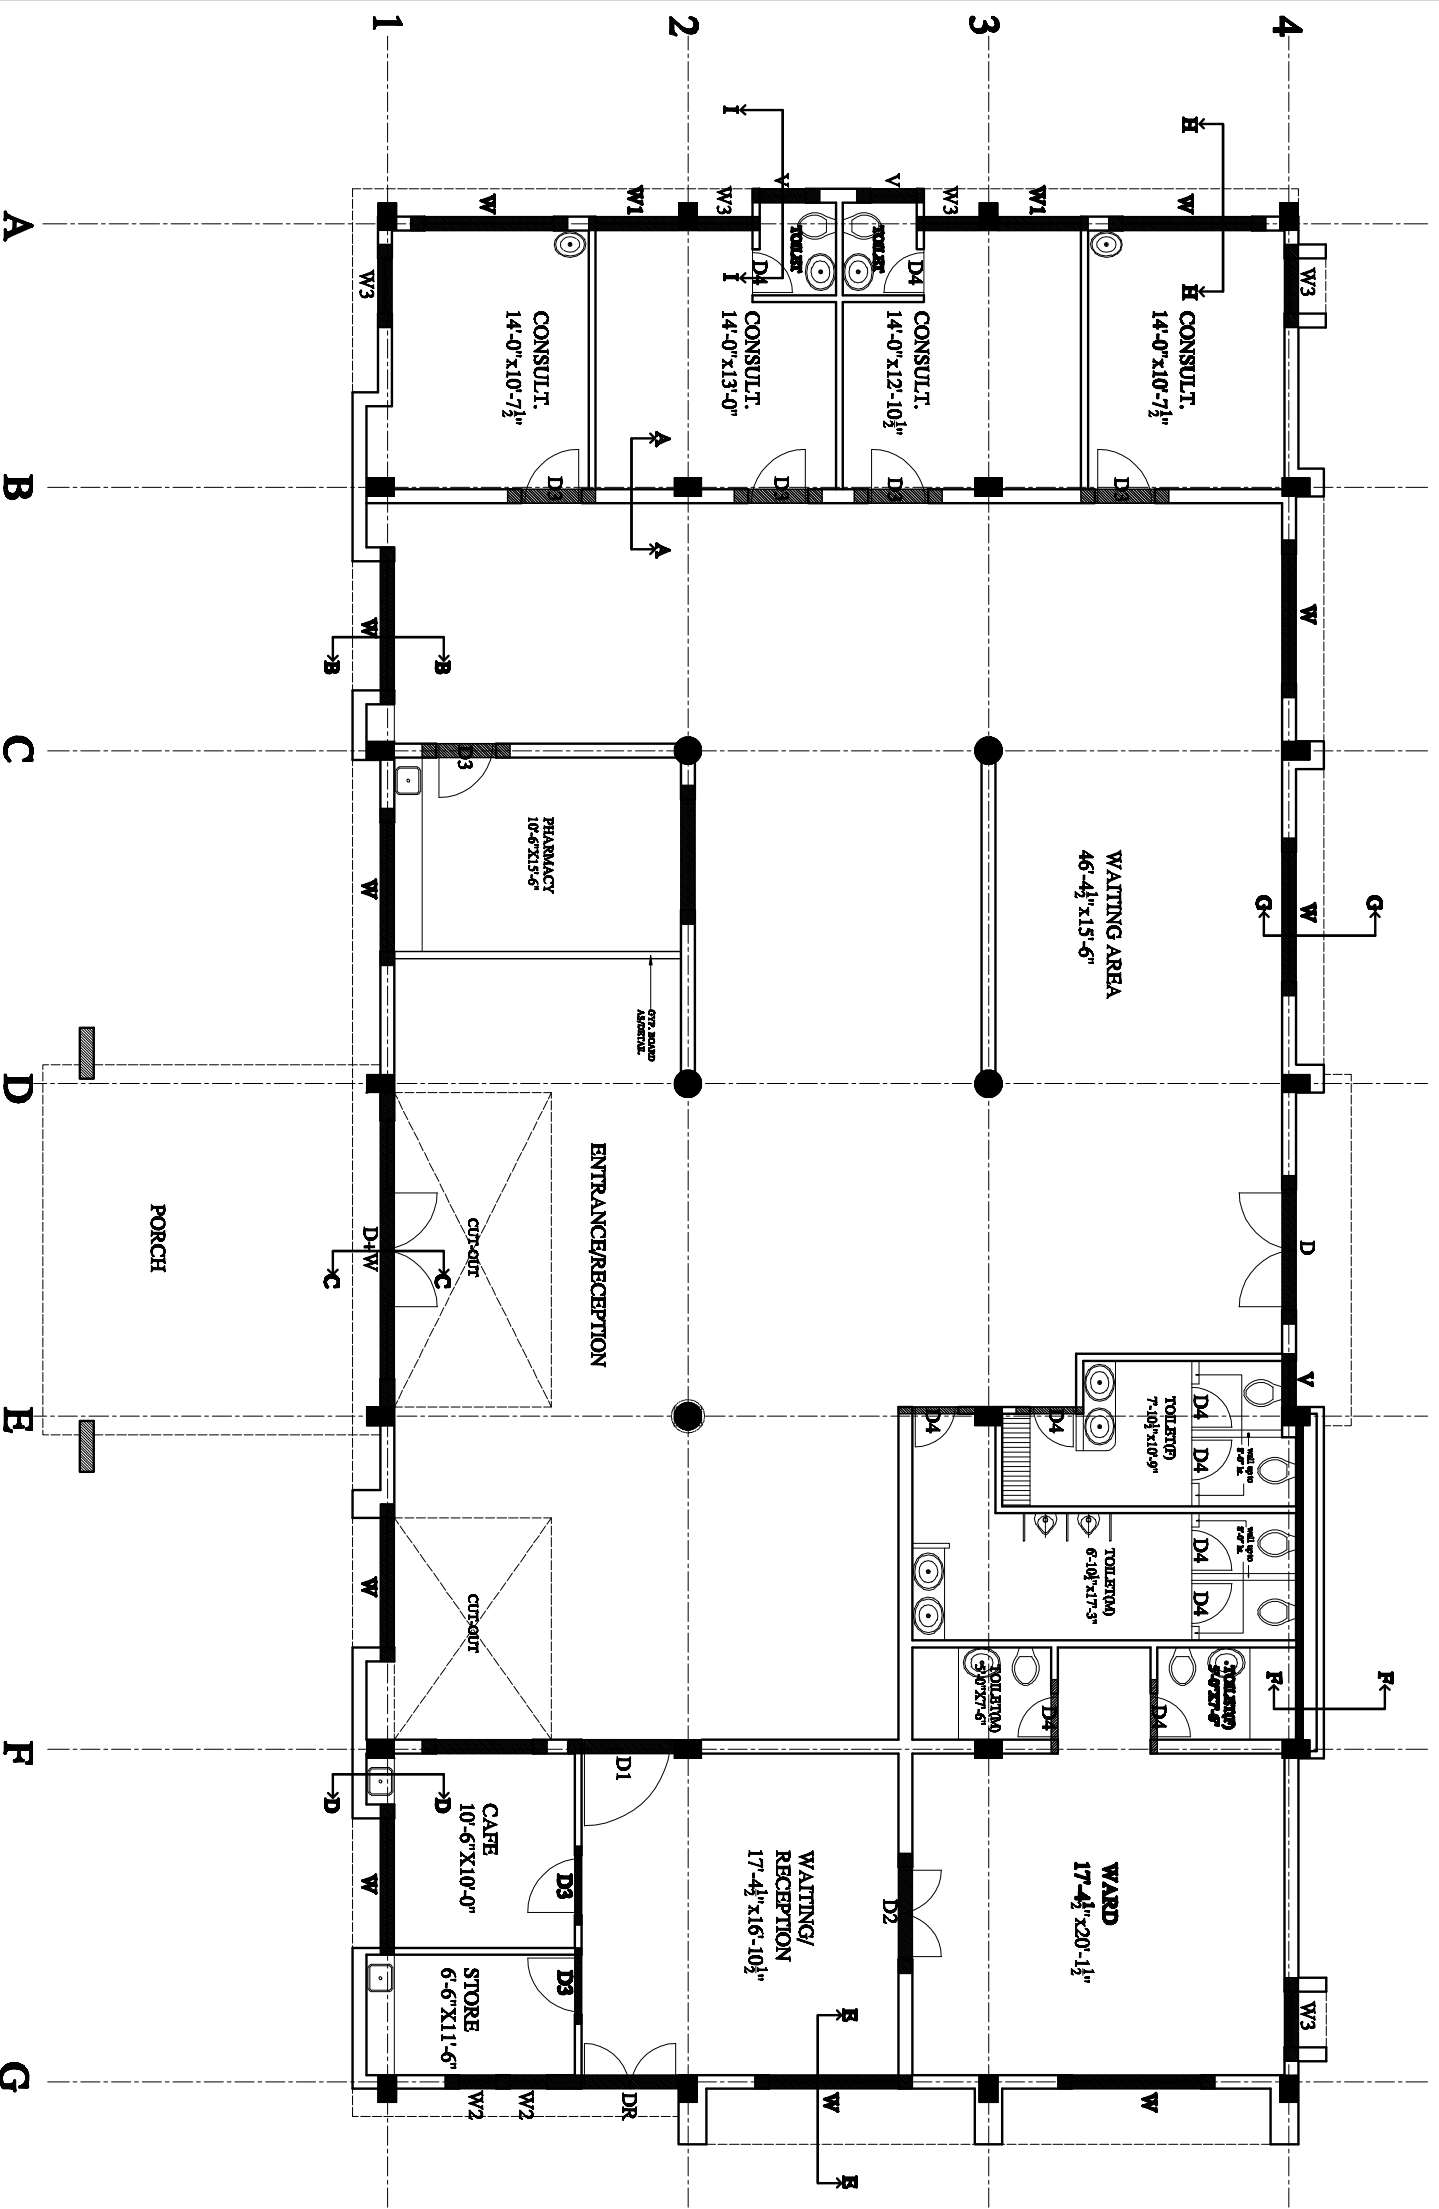

LINTEL BEAM

ARCHITECTS AND CONSULTANTS
D-DESIGN PLUS
 At. D. P. SINGH

OFFICE : B-1, 4TH FLOOR,
 NOBLE ENCLAVE,
 OPP. PARK PLAZA,
 LUDHIANA.
 PH. NO. : 0161-6577597