


THIS DRAWING IS THE PROPERTY OF
D-DESIGN PLUS & SHALL NOT BE
 USED OR COPIED IN ANY WAY
 WITHOUT THEIR PERMISSION.

PROJECT :-

**MIND HOSPITAL
 VILLAGE RAUL,
 DORAHA, LUDHIANA.**

KEY PLAN

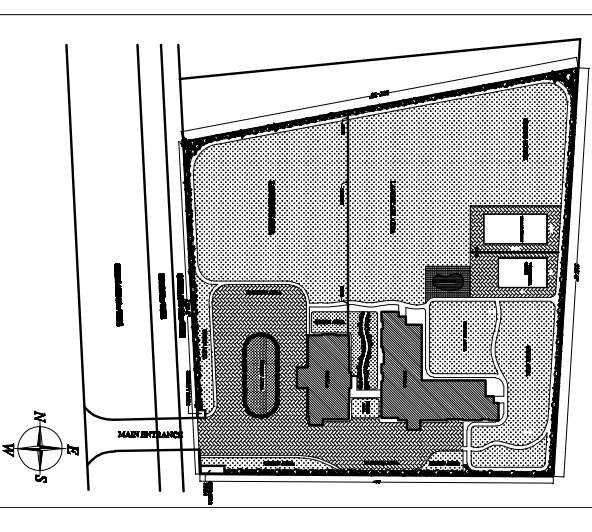


TITLE :-
**TERRACE PLAN
 (BLOCK -A)**

DRAWN BY :- PRABHJIT KAUR


REV. DATE:- 17-04-2014

SCALE:- NOT TO SCALE

DRG. NO.

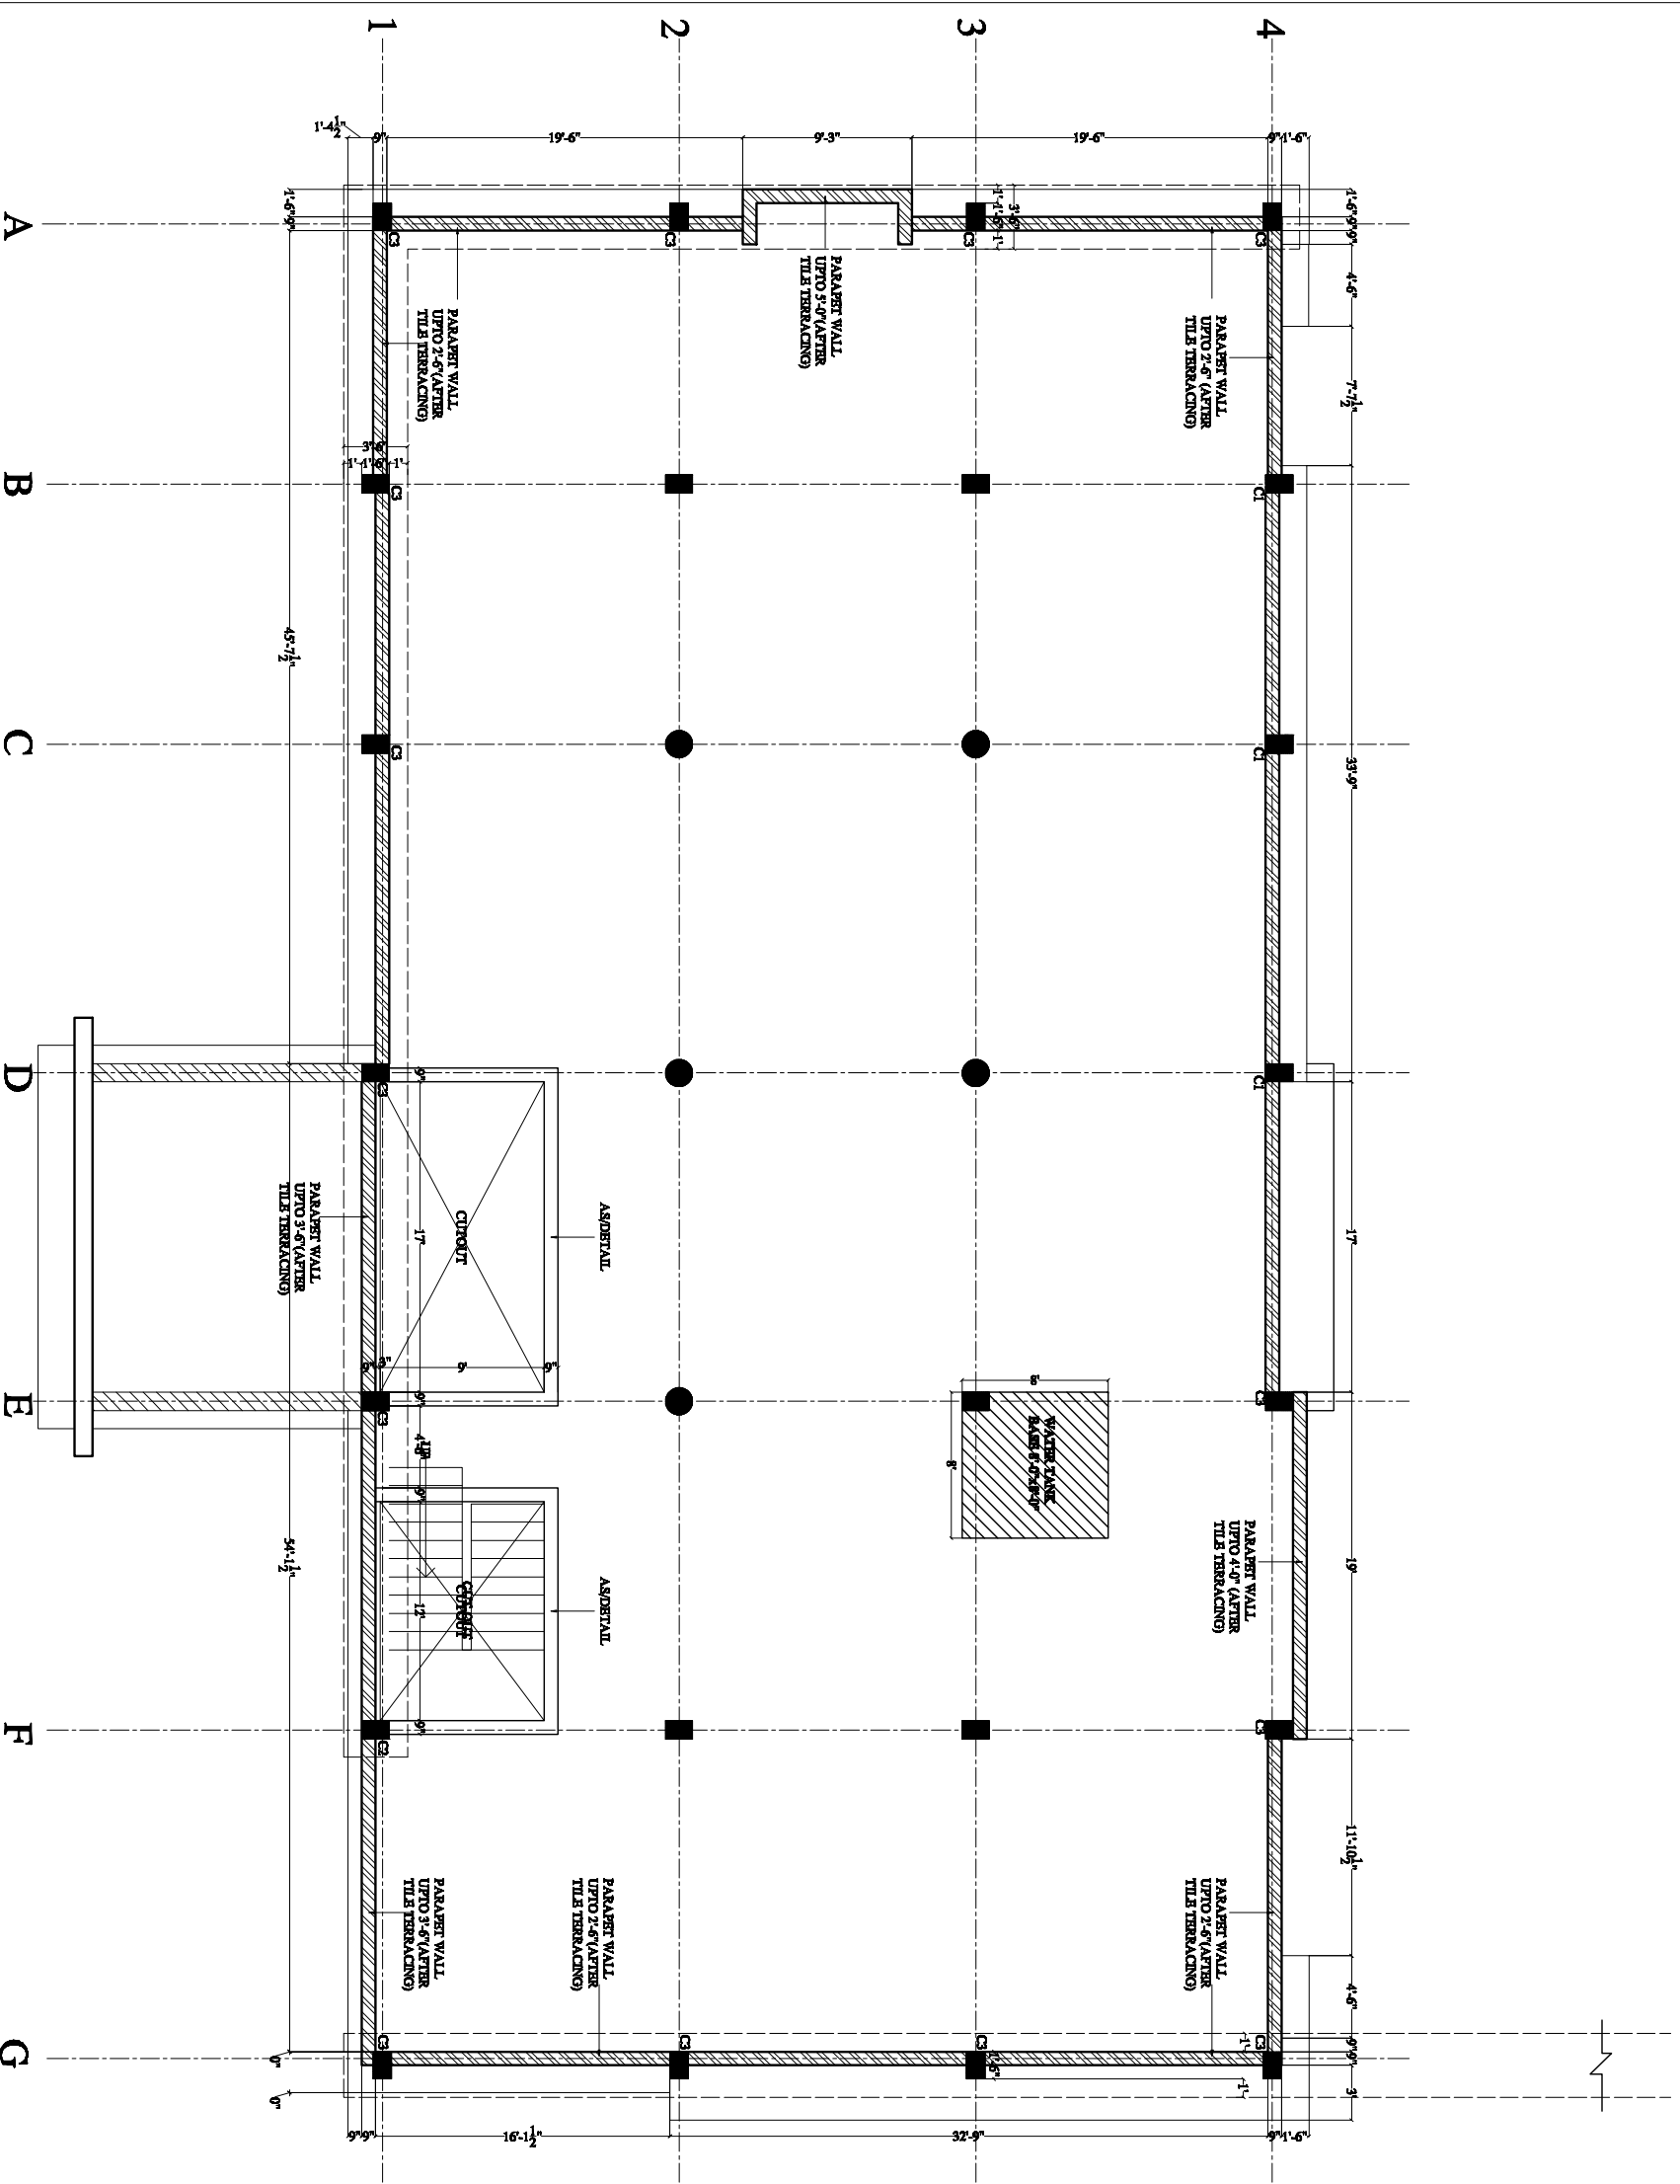

NOTE:-
 C1 - COL. UPTO 2'-6"
 C2 - COL. UPTO 3'-6"
 C3 - COL. UPTO 4'-0"
 (AFTER TILE TERRACING)

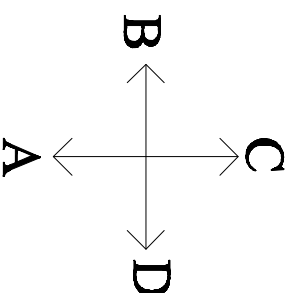

**ARCHITECTS AND CONSULTANTS
 D-DESIGN PLUS
 At. D. P. SINGH**

OFFICE : B-1, 4TH FLOOR,
 NOBLE ENCLAVE,
 OPP. PARK PLAZA,
 LUDHIANA,
 PH. NO. : 0161-6577597