


THIS DRAWING IS THE PROPERTY OF  
**D-DESIGN PLUS** & SHALL NOT BE  
 USED OR COPIED IN ANY WAY  
 WITHOUT THEIR PERMISSION.

PROJECT :-  
**MIND HOSPITAL**  
**VILLAGE RAUL,**  
**DORAHA, LUDHIANA.**

KEY PLAN

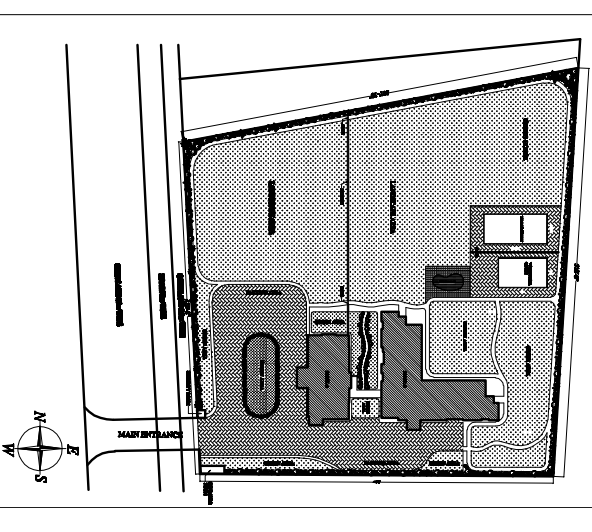



TITLE :-  
**GROUND FLOOR WORKING PLAN**  
**(BLOCK -A)**

DRAWN BY :- PRABHJIT KAUR

REV. DATE:- 28-04-2014

SCALE:- NOT TO SCALE

DRG. NO. - 00

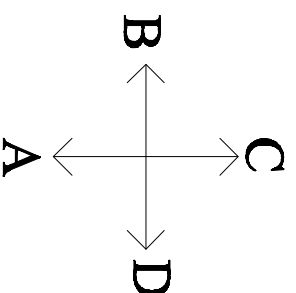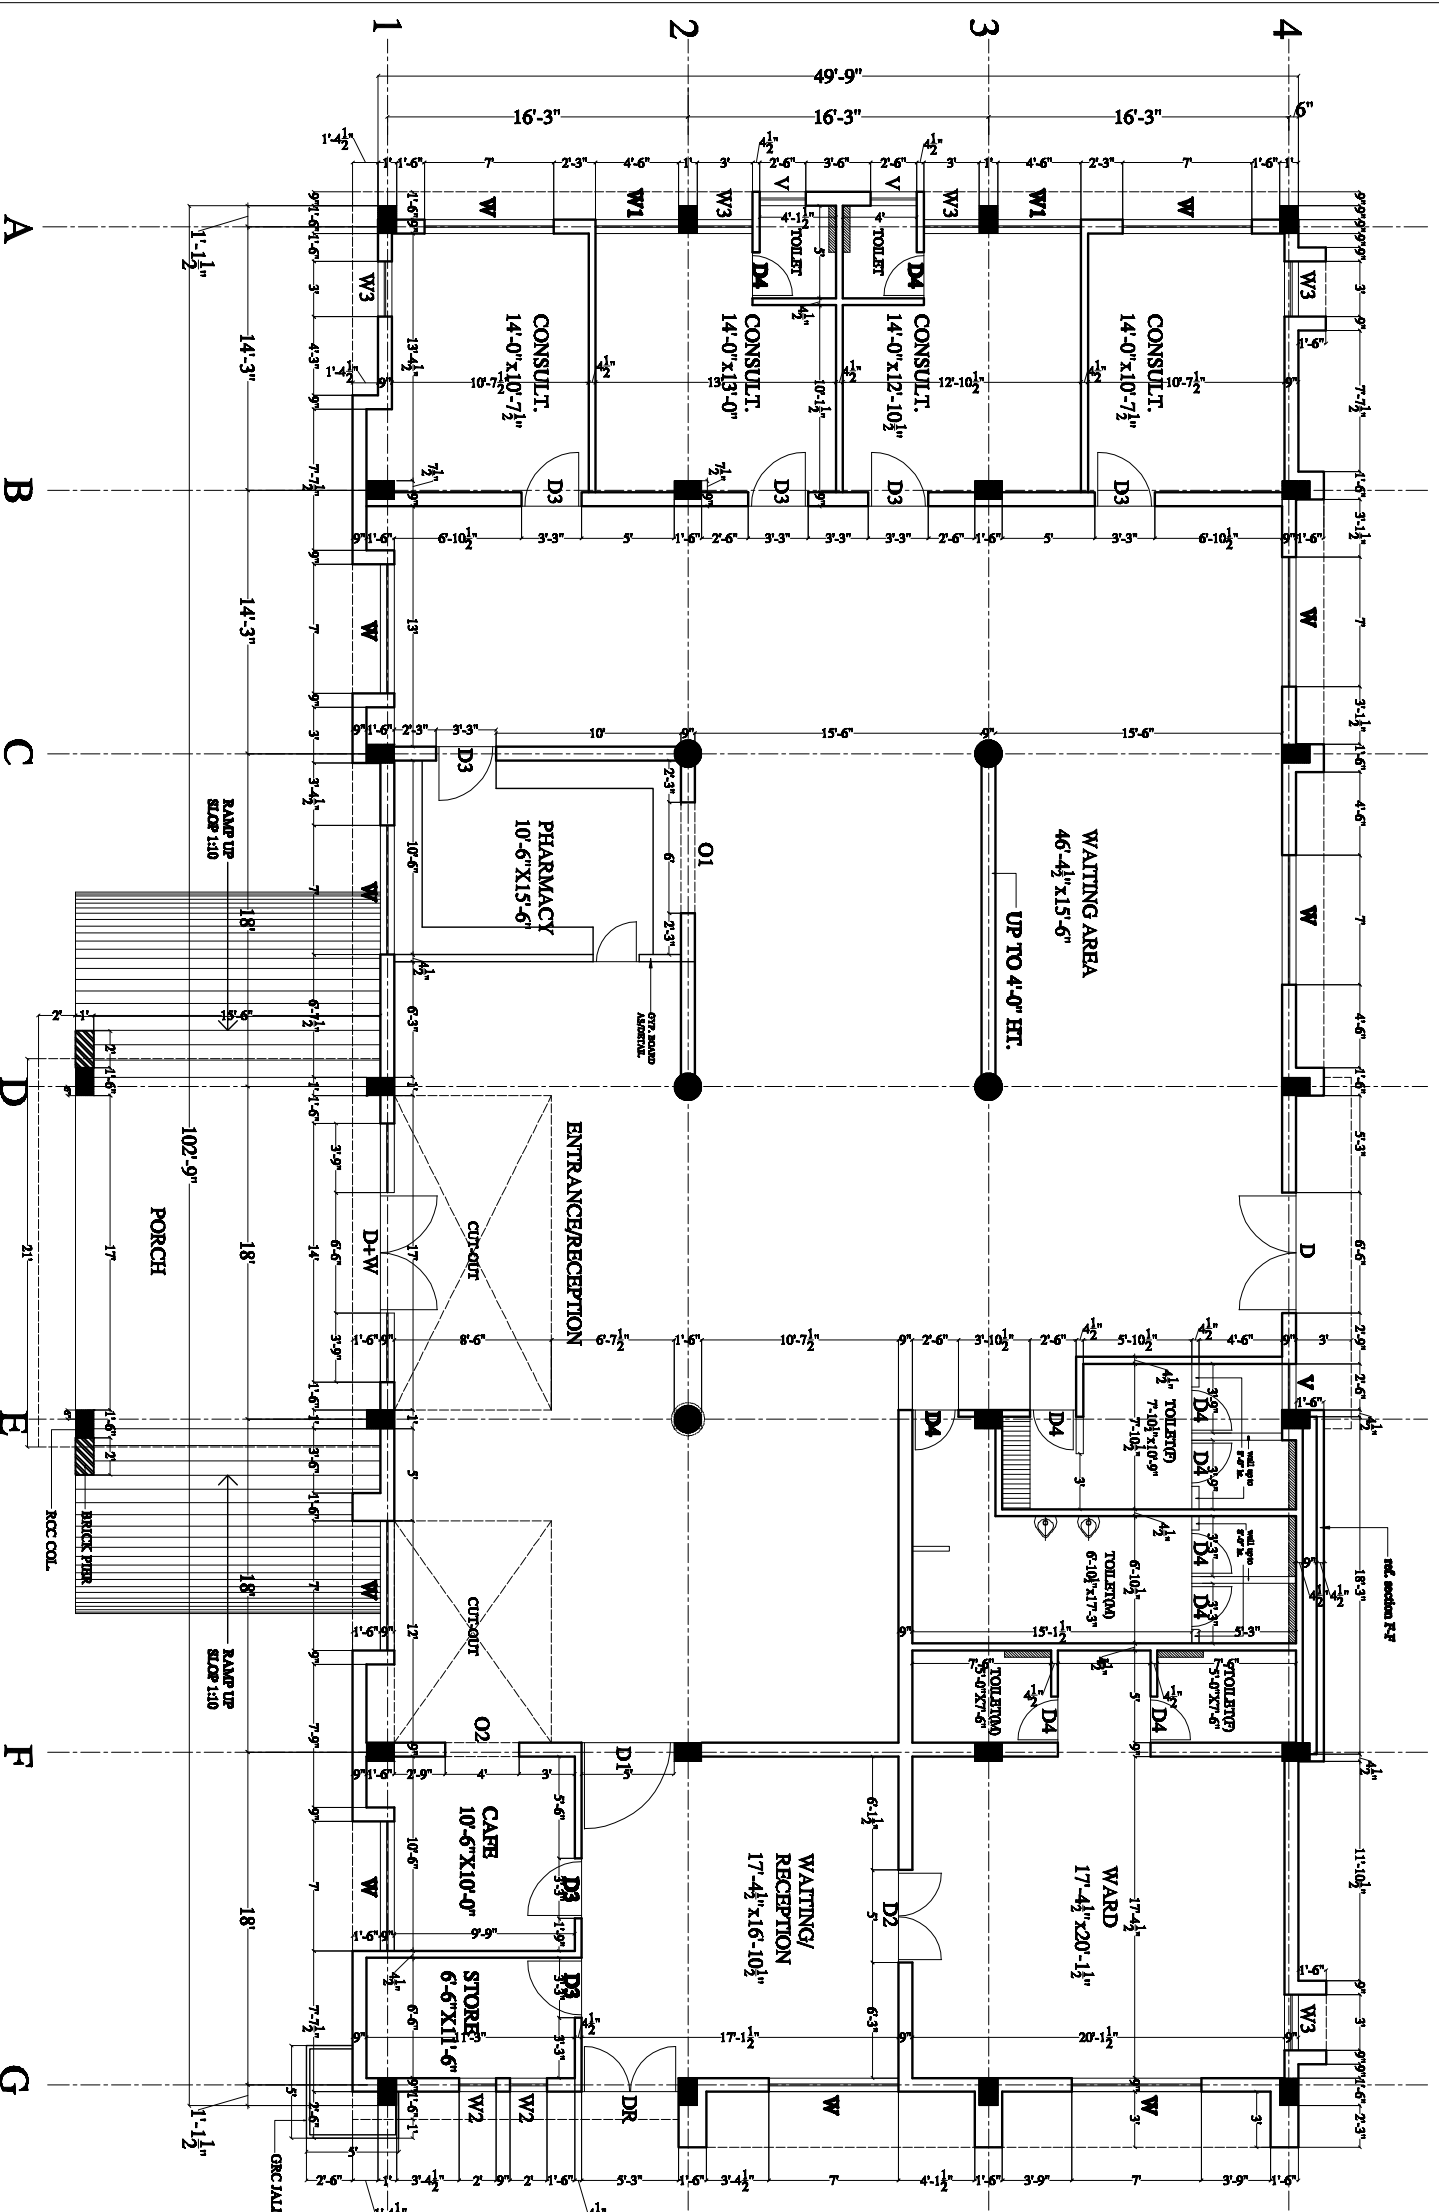

**ARCHITECTS AND CONSULTANTS**  
**D-DESIGN PLUS**  
 At. D. P. SINGH

OFFICE : B-1, 4TH FLOOR,  
 NOBLE ENCLAVE,  
 OPP. PARK PLAZA,  
 LUDHIANA.  
 PH. NO. : 0161-6577597