


THIS DRAWING IS THE PROPERTY OF
D-DESIGN PLUS & SHALL NOT BE
 USED OR COPIED IN ANY WAY
 WITHOUT THEIR PERMISSION.

PROJECT :-

**MIND HOSPITAL
 VILLAGE RAUL,
 DORAHHA, LUDHIANA.**

KEY PLAN

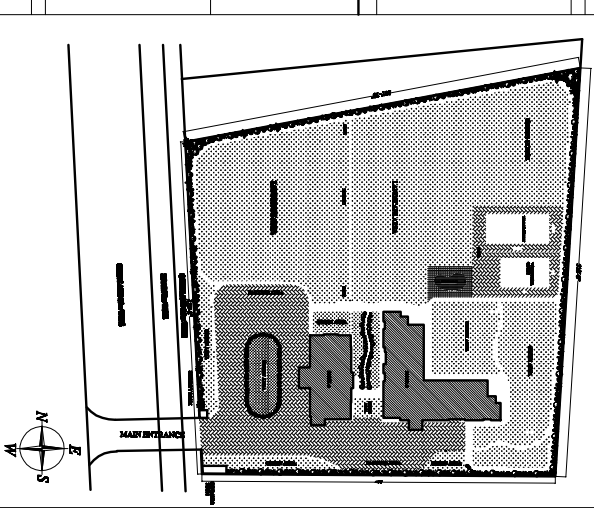


TITLE :-
 ELEVATION (BLOCK -A)

DRAWN BY :- PRABHJIT KAUR

REV. DATE:- 21-03-2014

SCALE:- NOT TO SCALE


DRG. NO. - 013

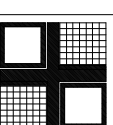


ARCHITECTS AND CONSULTANTS
D-DESIGN PLUS

At: D. P SINGH


OFFICE : B-1, 4TH FLOOR,
 NOBLE ENCLAVE,
 OPF. PARK PLAZA,
 LUDHIANA,
 PH. NO. : 0161-6577597

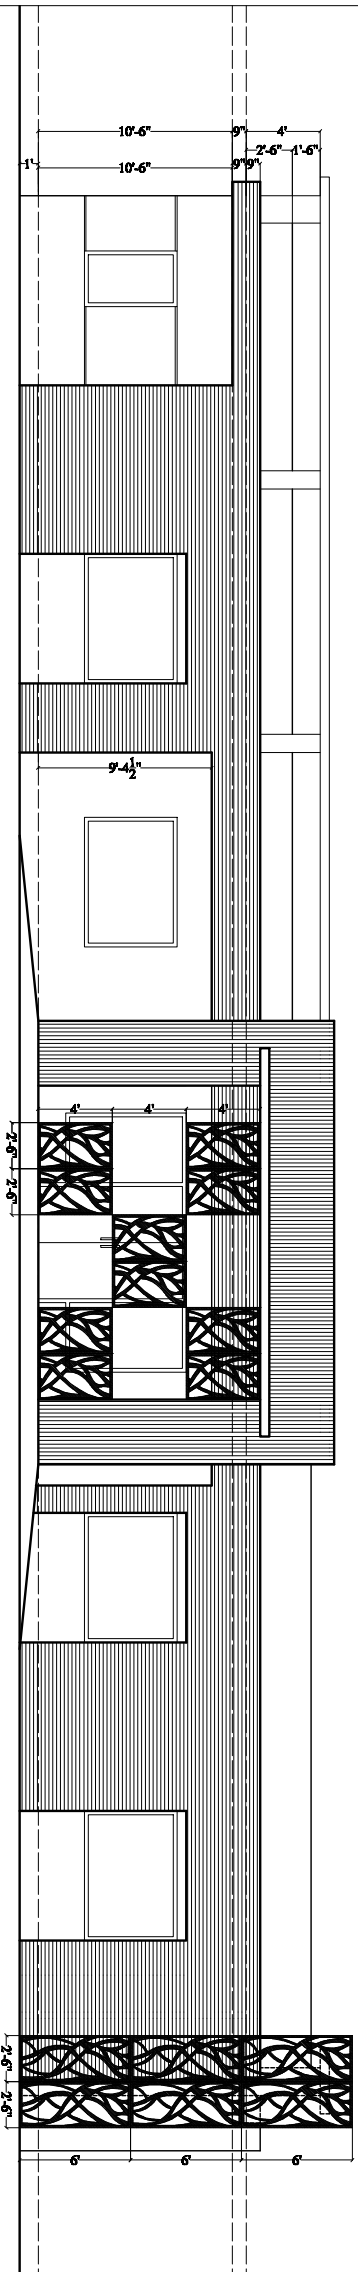


ELEVATION - A

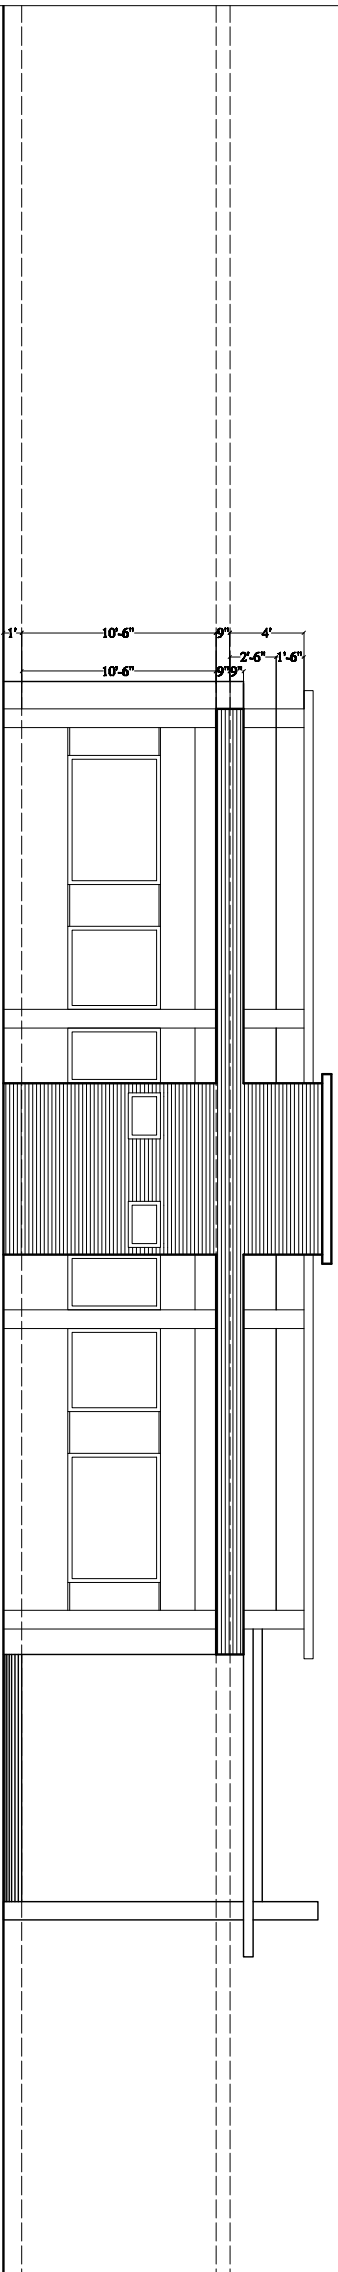

ELEVATION - B

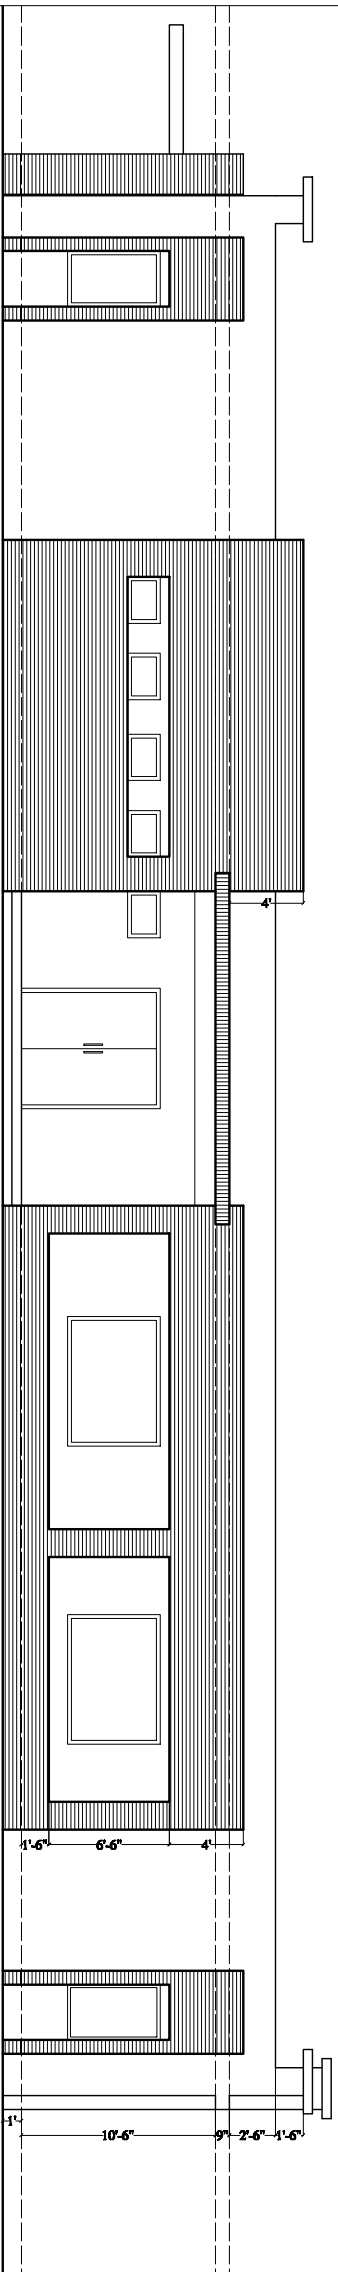

ELEVATION - C

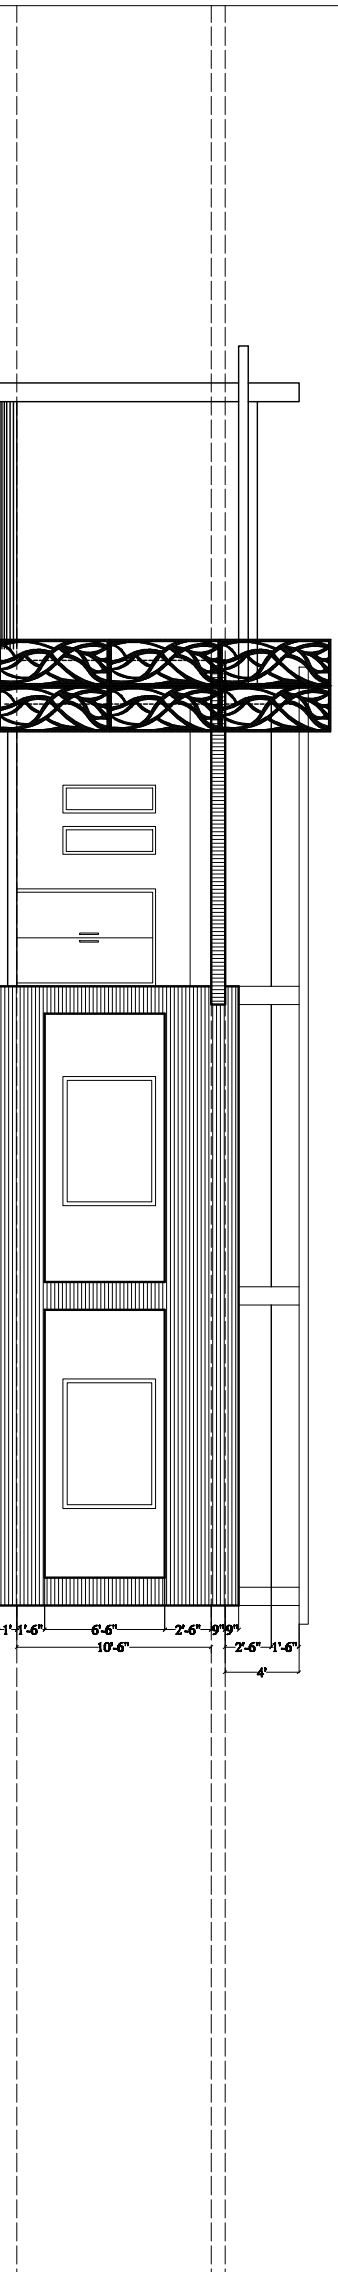

ELEVATION - D