


THIS DRAWING IS THE PROPERTY OF  
**D-DESIGN PLUS** & SHALL NOT BE  
 USED OR COPIED IN ANY WAY  
 WITHOUT THEIR PERMISSION.

PROJECT :-

**MIND HOSPITAL  
 VILLAGE RAUL,  
 DORAHA, LUDHIANA.**

KEY PLAN

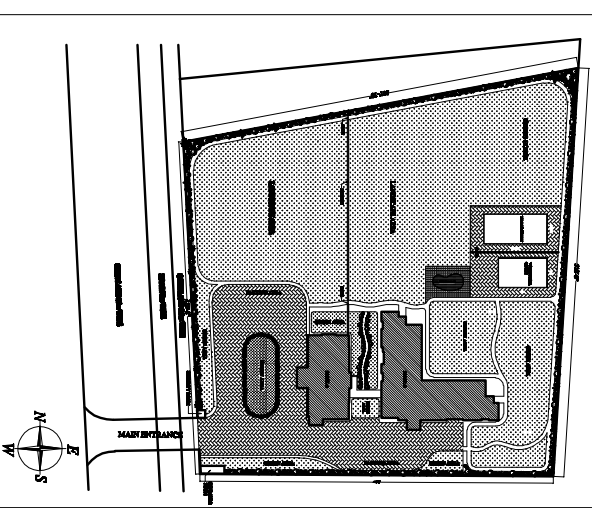



TITLE :-  
 TERRACE PLAN  
 (BLOCK -A)

DRAWN BY :- PRABHJIT KAUR


REV. DATE:- 12-02-2014

SCALE:- NOT TO SCALE

DRG. NO. - 009

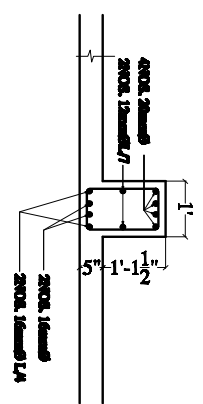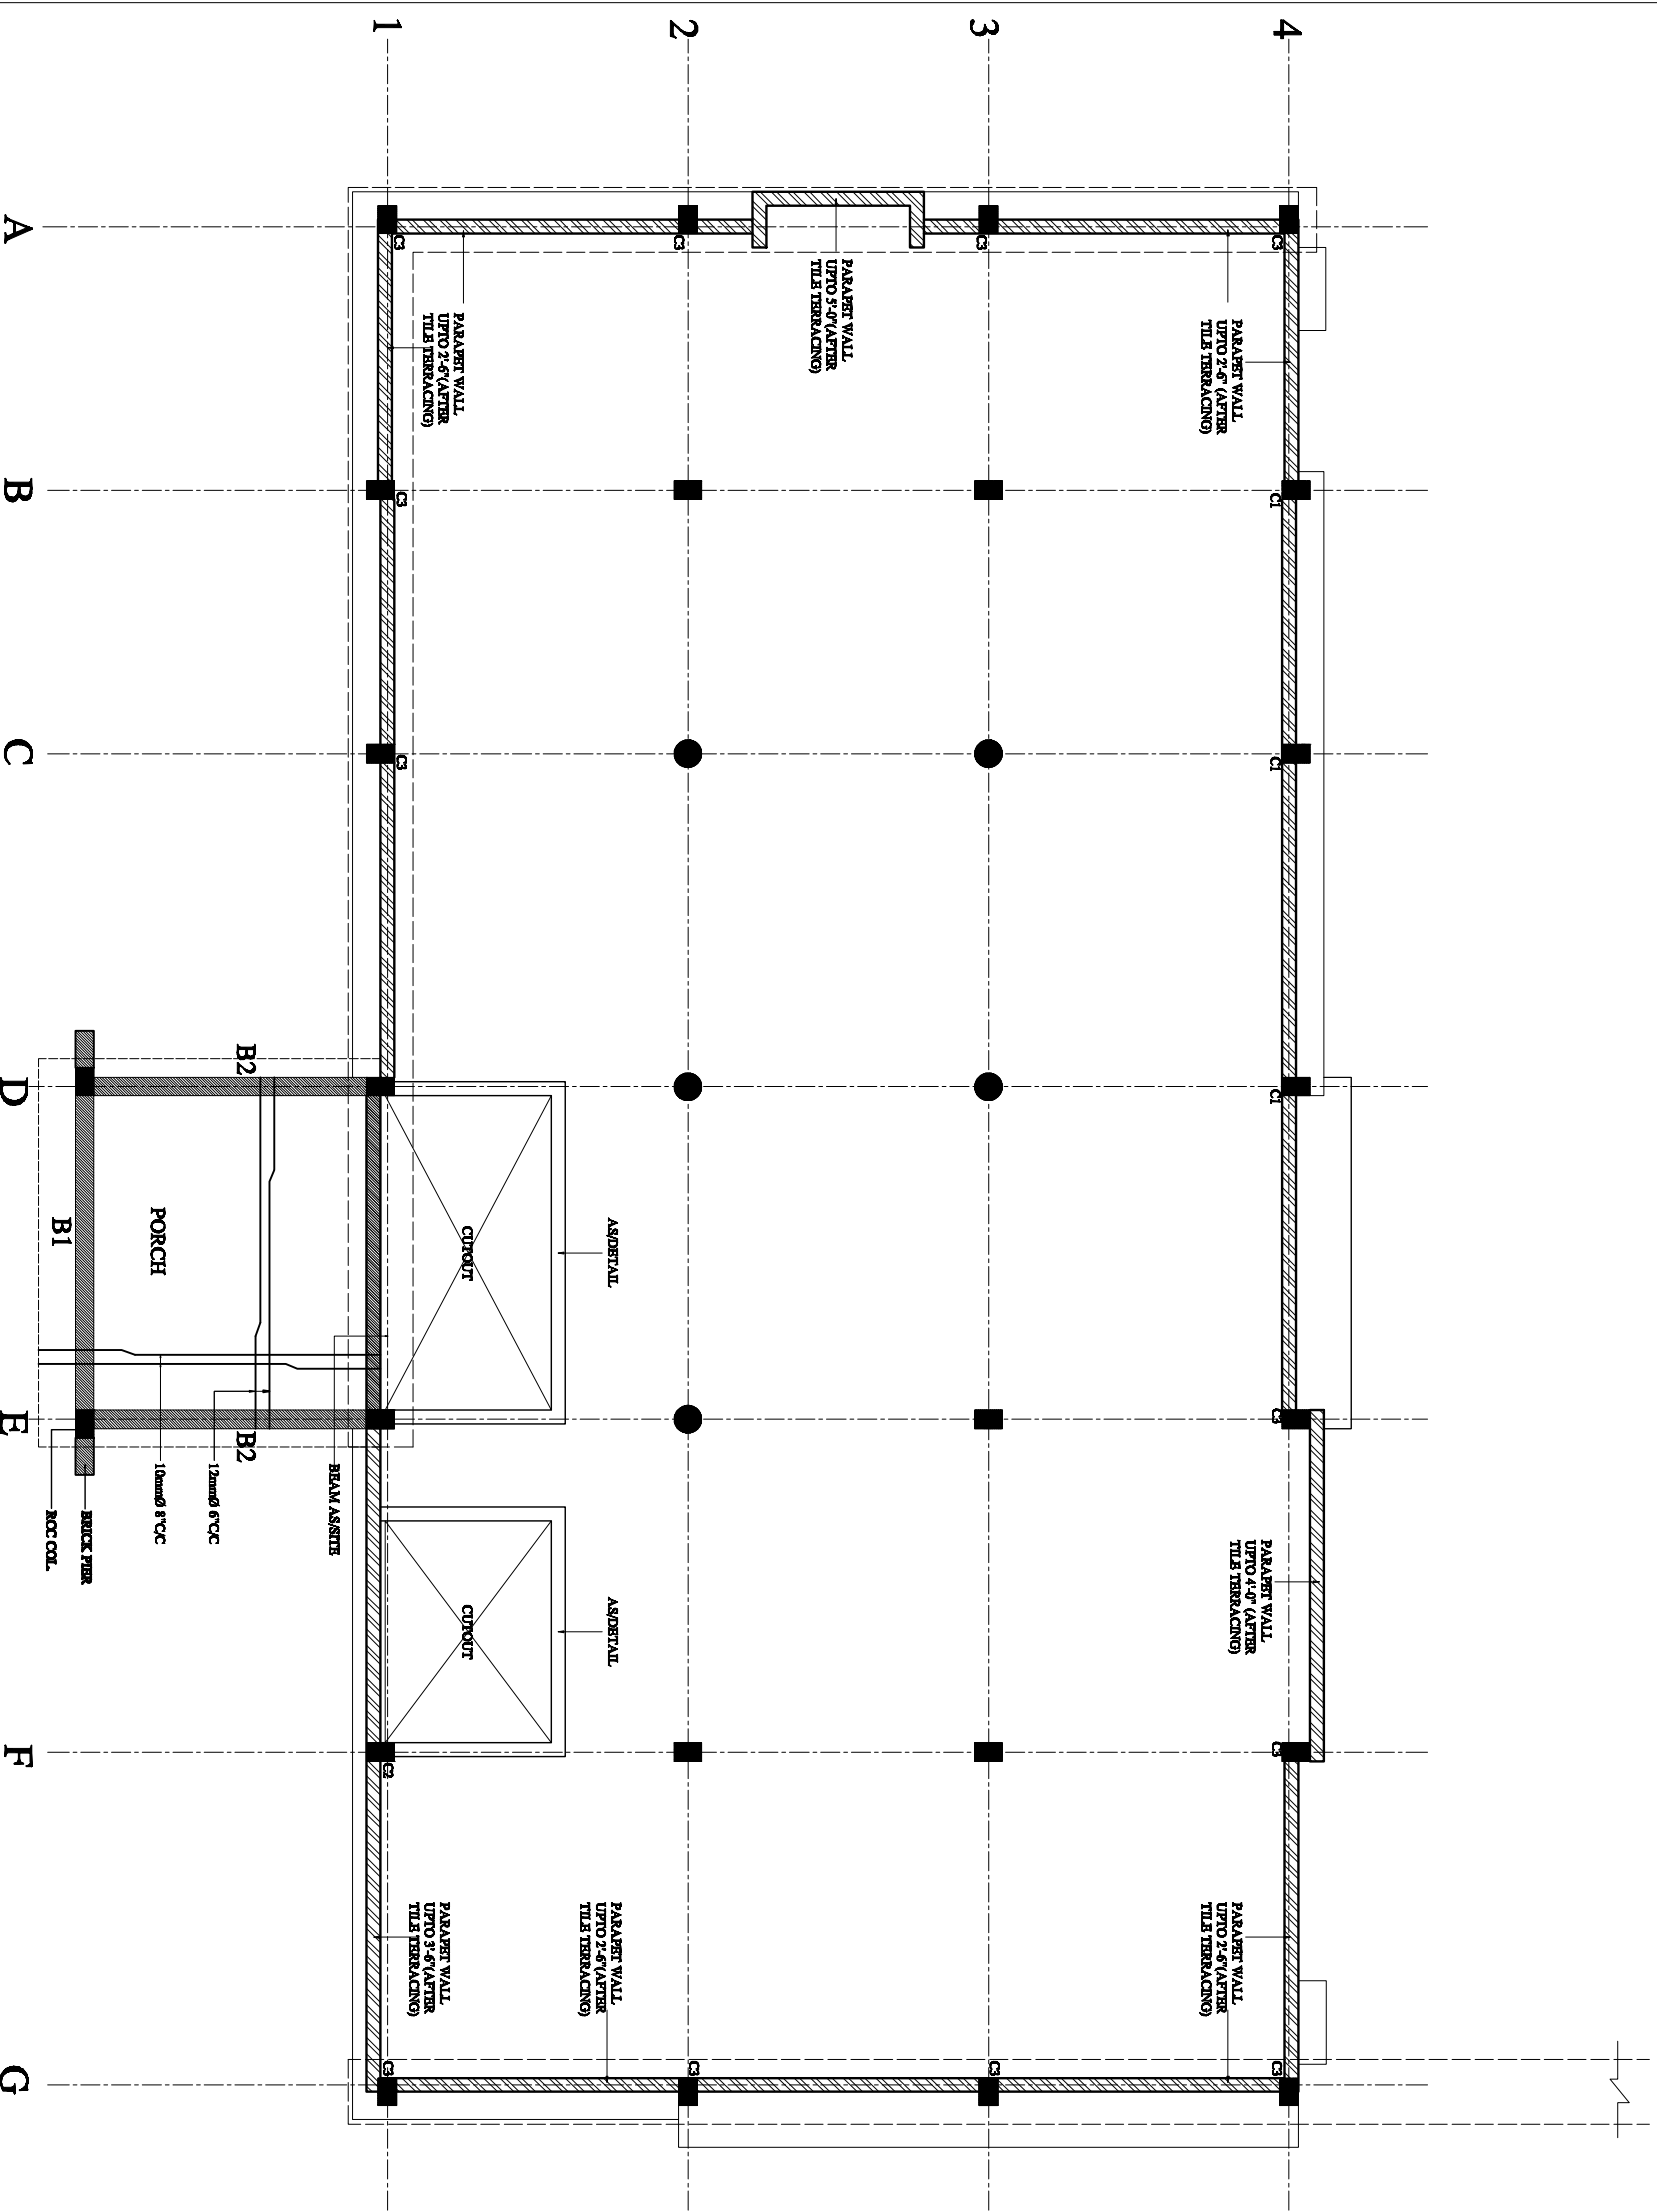


SECTION - B1

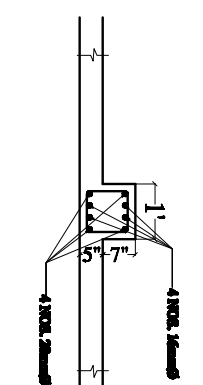

SECTION - B2

NOTE:-  
 C1 - COL. UP TO 2'-6"  
 C2 - COL. UP TO 3'-6"  
 C3 - COL. UP TO 4'-0"  
 (AFTER TILE TERRACING)

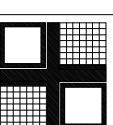

ARCHITECTS AND CONSULTANTS  
**D-DESIGN PLUS**

At: D. P. SINGH

OFFICE : B-1, 4TH FLOOR,  
 NOBLE ENCLAVE,  
 OPP. PARK PLAZA,  
 LUDHIANA,  
 PH. NO. : 0161-6577597