
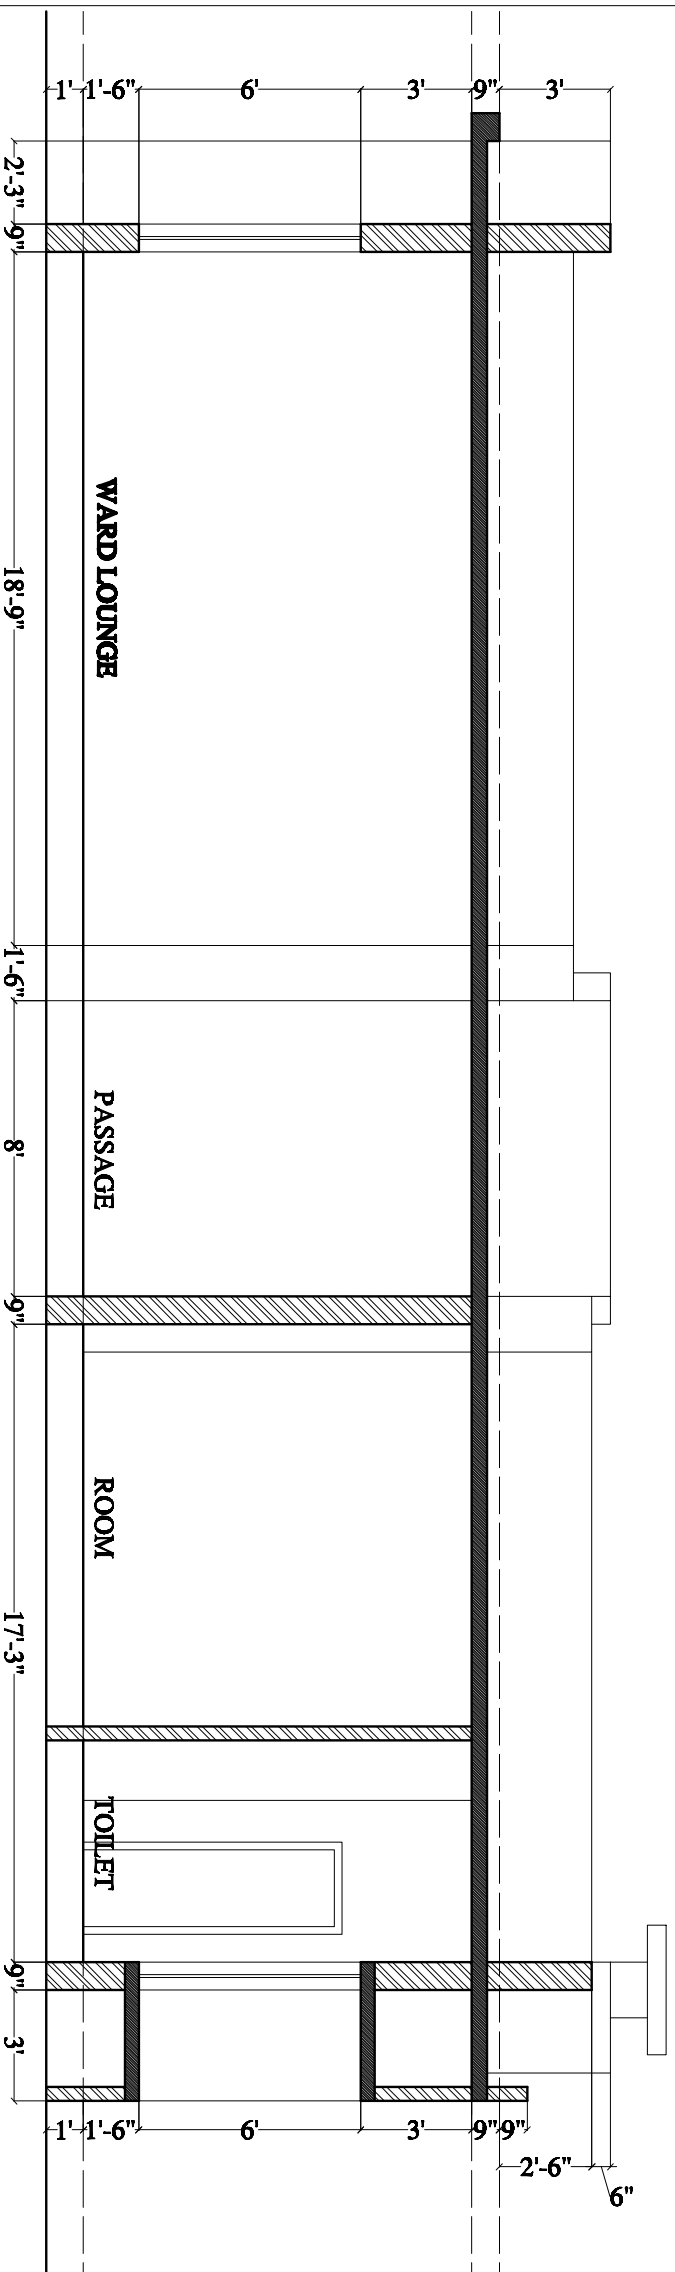


THIS DRAWING IS THE PROPERTY OF
D-DESIGN PLUS & SHALL NOT BE
 USED OR COPIED IN ANY WAY
 WITHOUT THEIR PERMISSION.


PROJECT :-

**MIND HOSPITAL
 VILLAGE RAUL,
 DORAHA, LUDHIANA.**

KEY PLAN

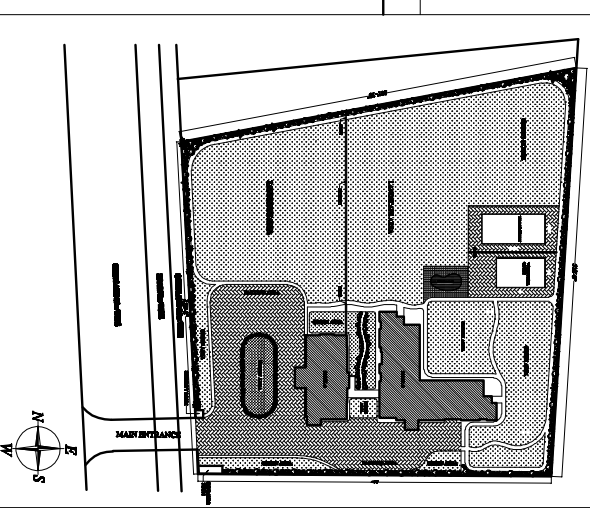

SECTION A-A

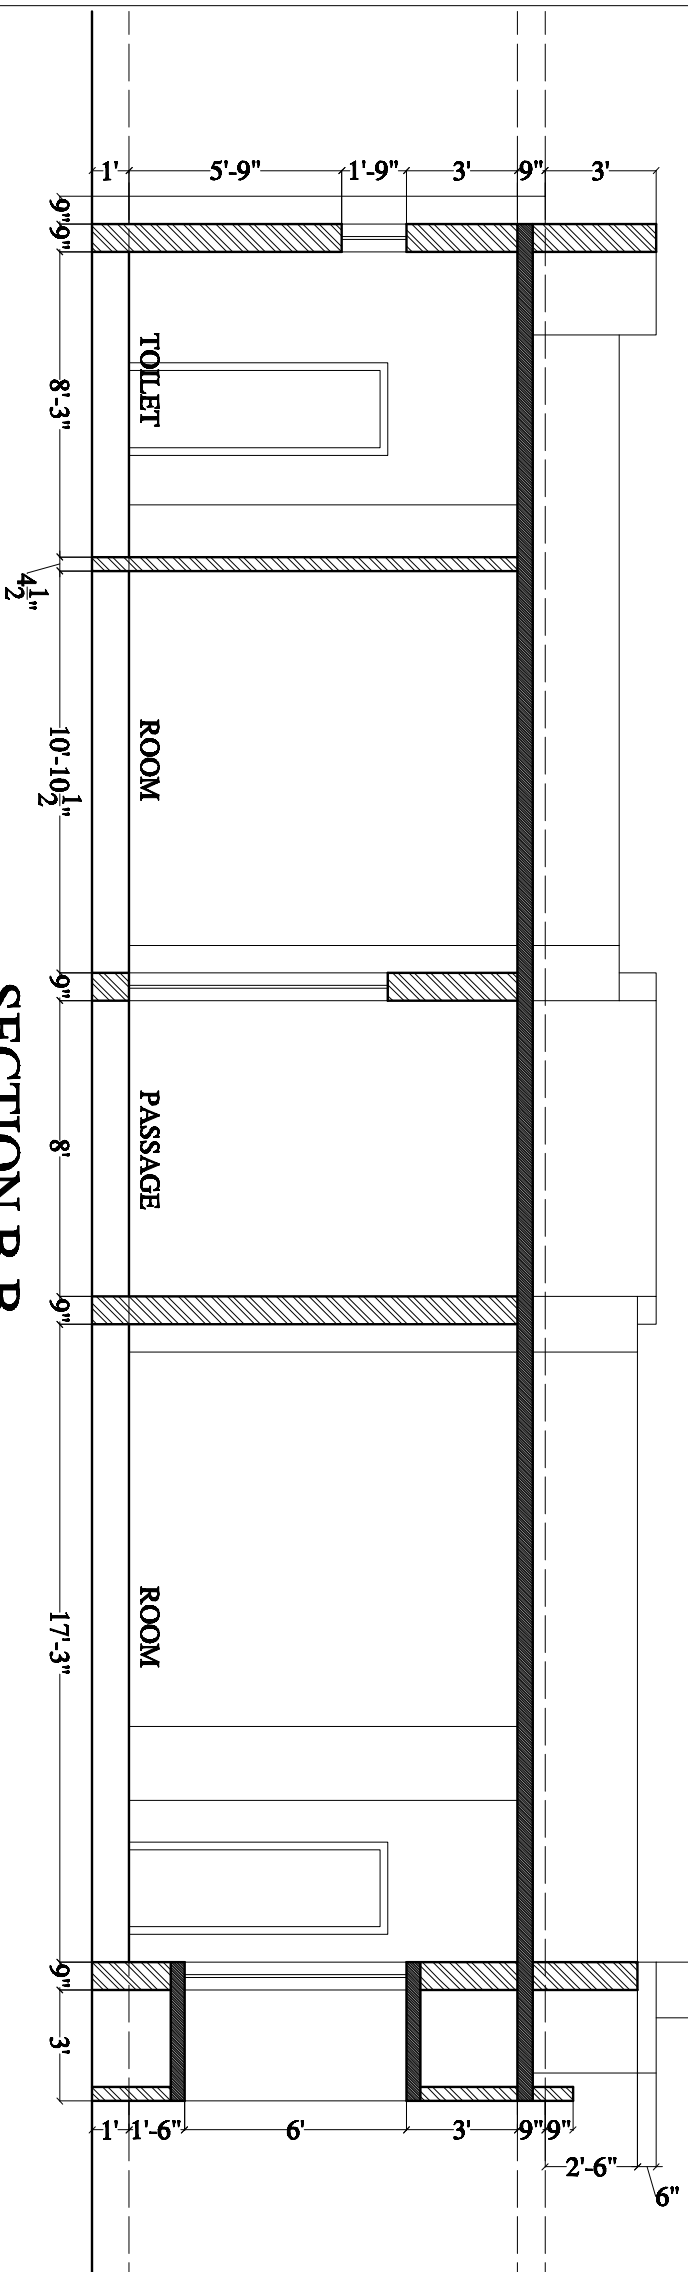


SECTION B-B

TITLE :-
**TYPICAL SECTION
 (BLOCK -B)**

DRAWN BY :- PRABHIT KAUR

REV. DATE:- 20-02-2014

SCALE:- NOT TO SCALE

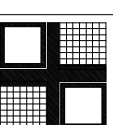

**ARCHITECTS AND CONSULTANTS
 D-DESIGN PLUS**

At: D. P. SINGH

OFFICE : B-1, 4TH FLOOR,
 NOBLE ENCLAVE,
 OPP. PARK PLAZA,
 LUDHIANA,
 PH. NO. :0161-6577597