


THIS DRAWING IS THE PROPERTY OF
D-DESIGN PLUS & SHALL NOT BE
 USED OR COPIED IN ANY WAY
 WITHOUT THEIR PERMISSION.

PROJECT :-
MIND HOSPITAL
VILLAGE RAUL,
DORAHHA, LUDHIANA.

KEY PLAN

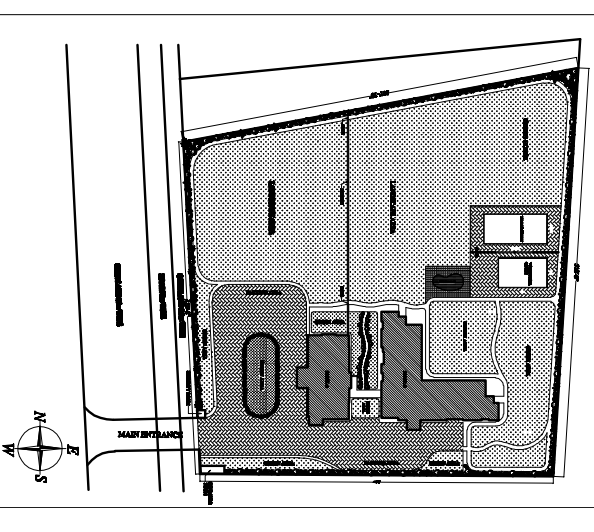

TITLE :-
TERRACE PLAN
(BLOCK -B)


DRAWN BY :- PRABHIT KAUR

REV. DATE:- 17-04-2014

SCALE:- NOT TO SCALE



ARCHITECTS AND CONSULTANTS
D-DESIGN PLUS
 At: D. P. SINGH
 OFFICE : B-1, 4TH FLOOR,
 NOBLE ENCLAVE,
 OPP. PARK PLAZA,
 LUDHIANA,
 PH. NO. : 0161-6577597

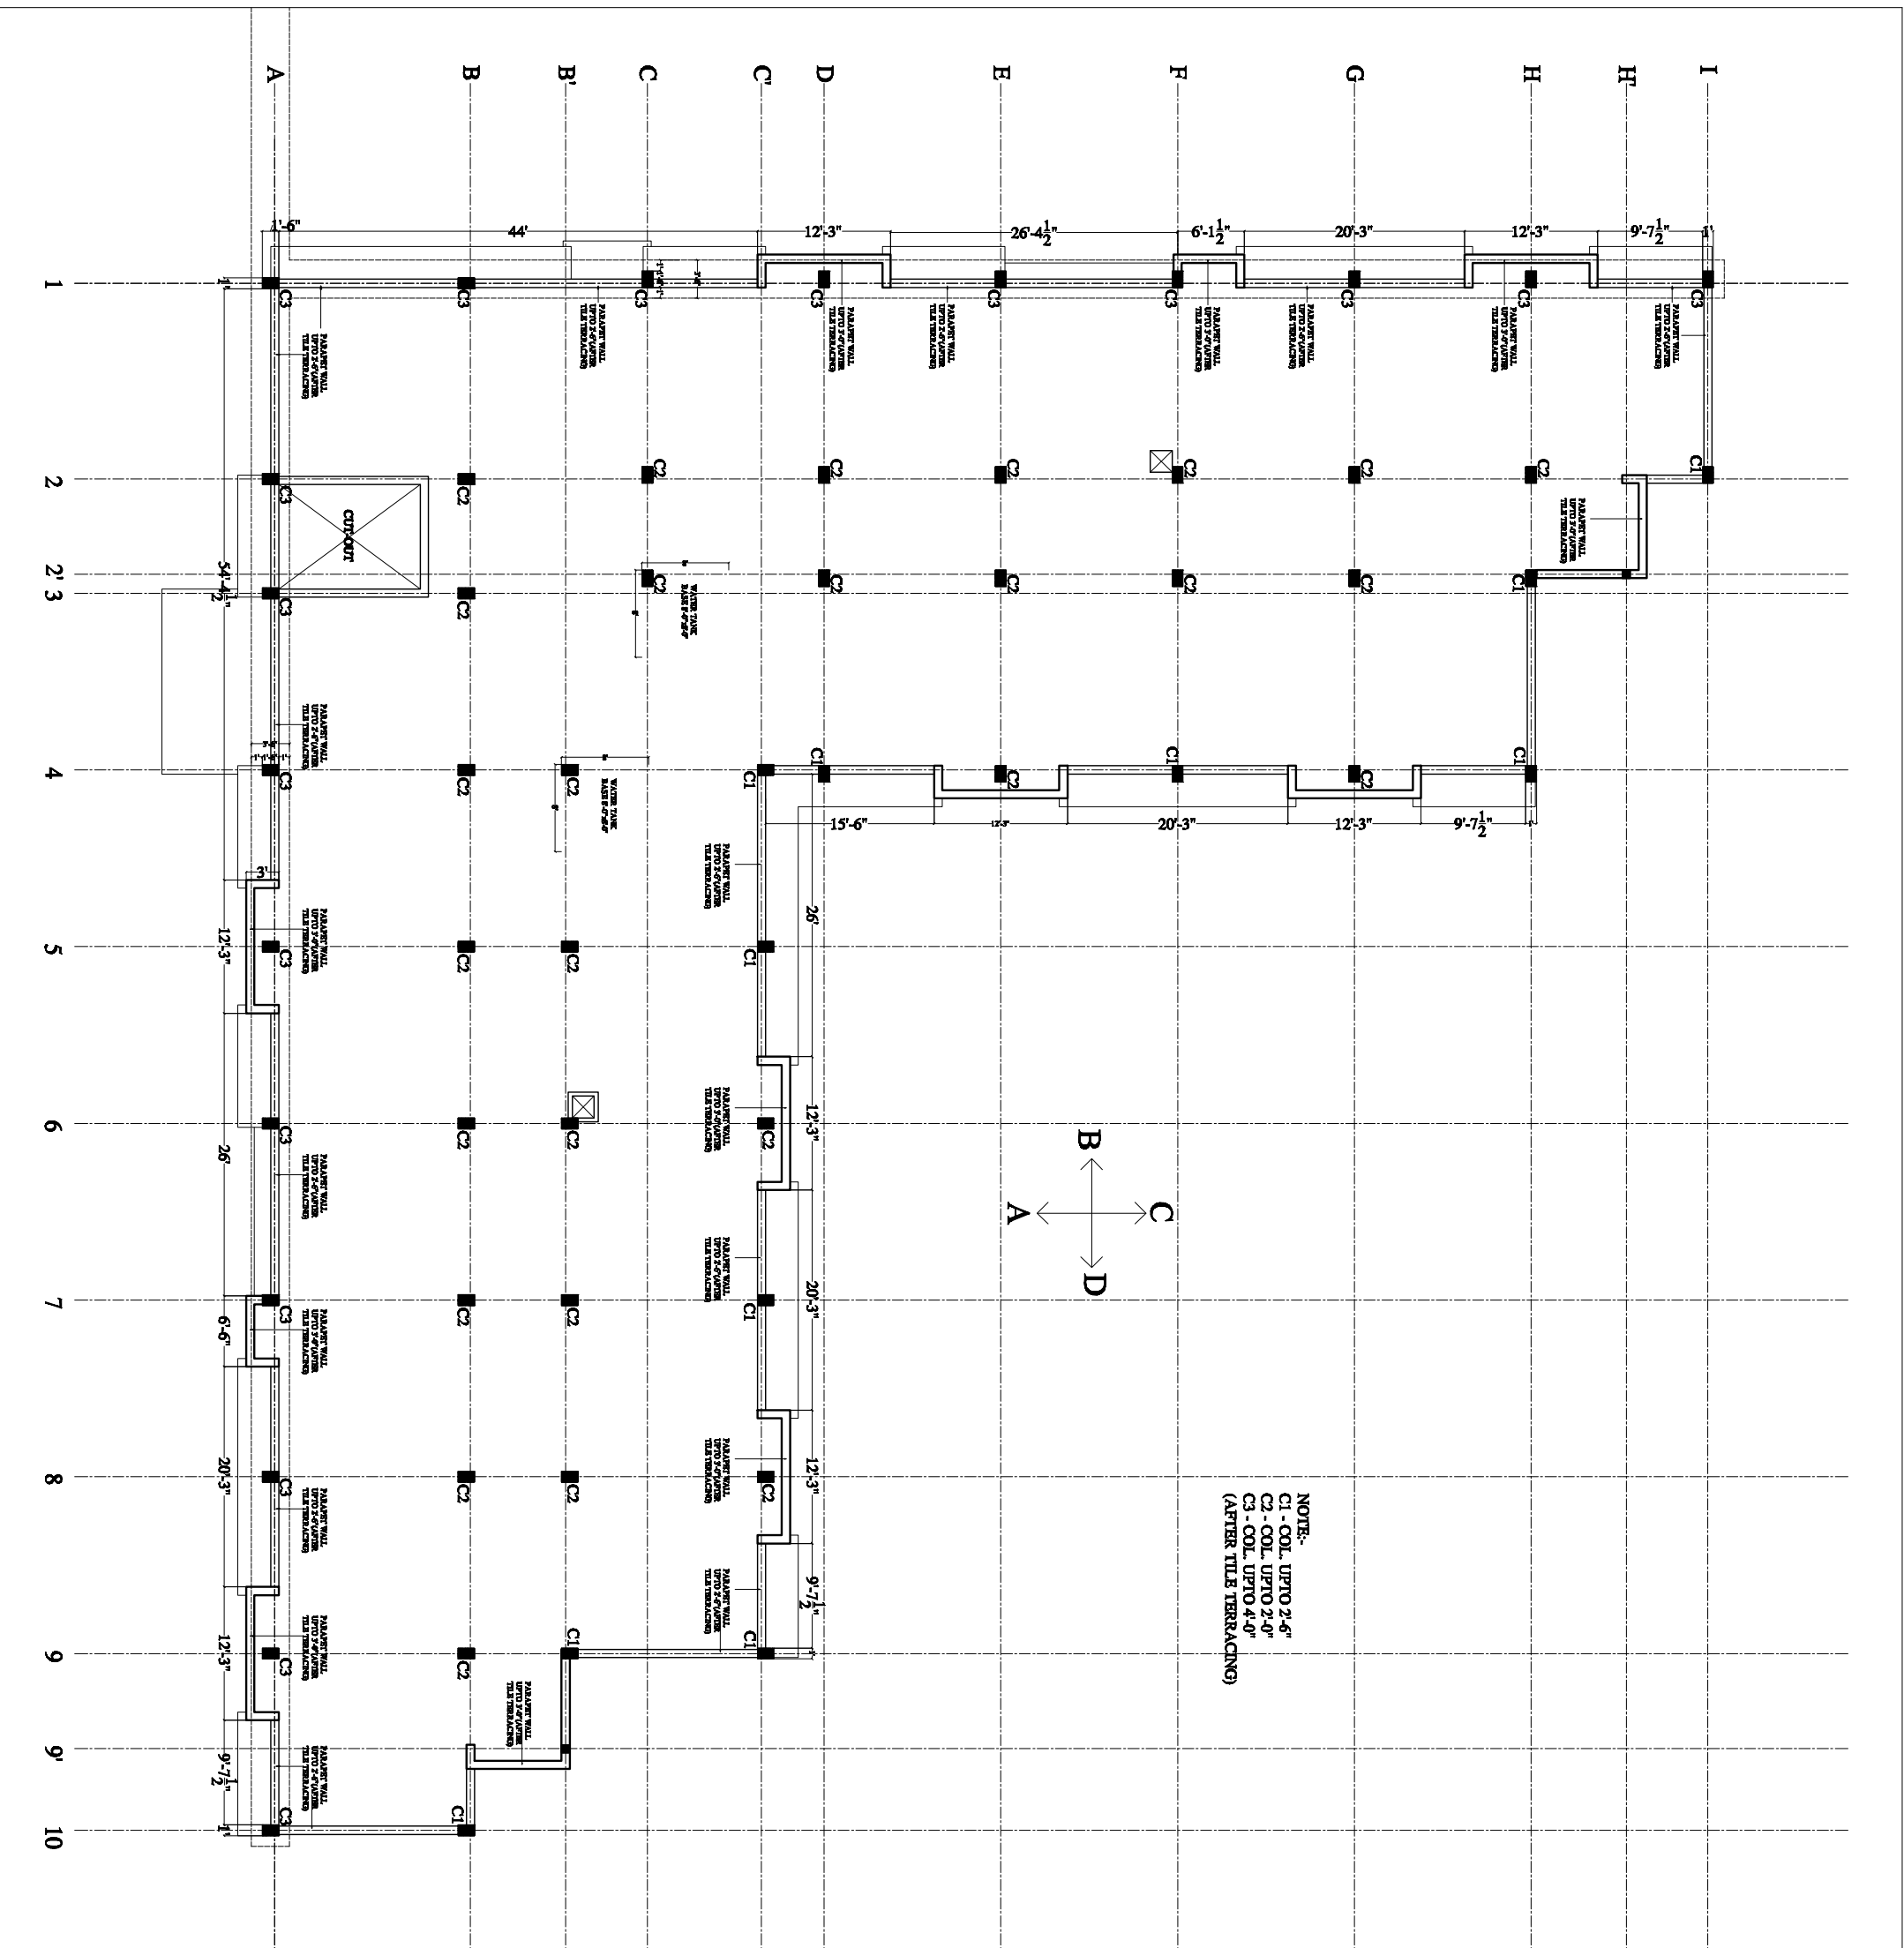

NOTE:-
 C1 - COL. UPTO 2'-6"
 C2 - COL. UPTO 2'-0"
 C3 - COL. UPTO 4'-0"
 (AFTER TILE TERRACING)