


THIS DRAWING IS THE PROPERTY OF
D-DESIGN PLUS & SHALL NOT BE
 USED OR COPIED IN ANY WAY
 WITHOUT THEIR PERMISSION.

PROJECT :-

**MIND HOSPITAL
 VILLAGE RAUL,
 DORAHA, LUDHIANA.**

KEY PLAN

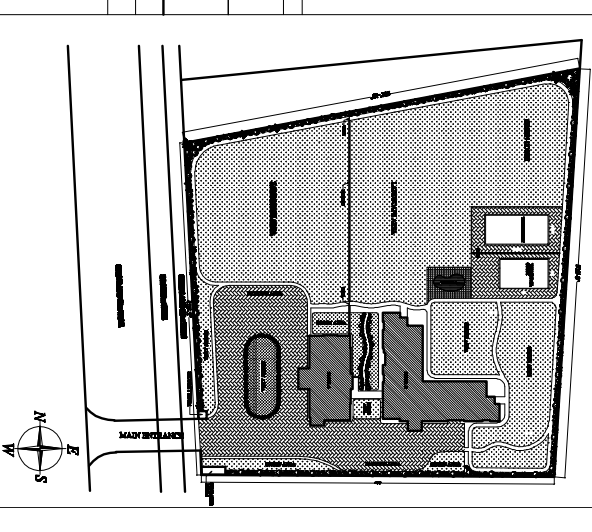

TITLE :-
**WALL DESIGN
 (BLOCK -B)**


DRAWN BY :- PRABHIT KAUR

REV. DATE:- 04-04-2014


SCALE:- NOT TO SCALE



ARCHITECTS AND CONSULTANTS
D-DESIGN PLUS
 At: D. P SINGH
 OFFICE : B-1, 4TH FLOOR,
 NOBLE ENCLAVE,
 OPP. PARK PLAZA,
 LUDHIANA.
 PH. NO. : 0161-6577597

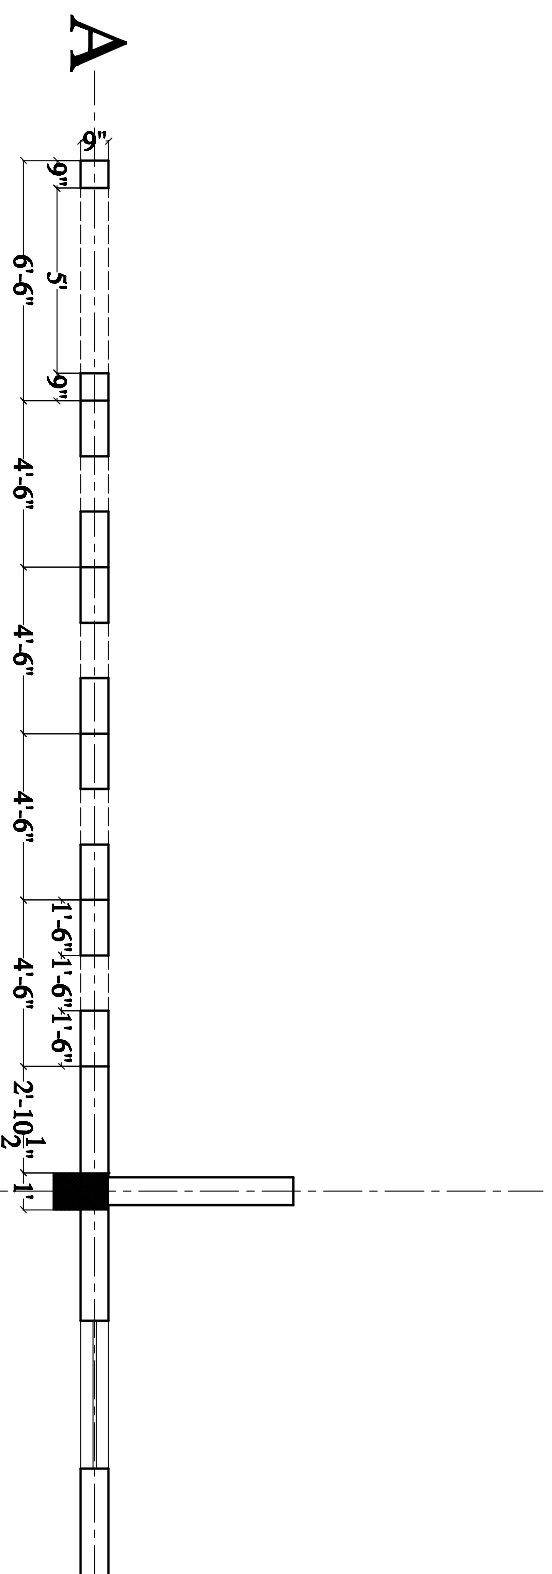

PLAN

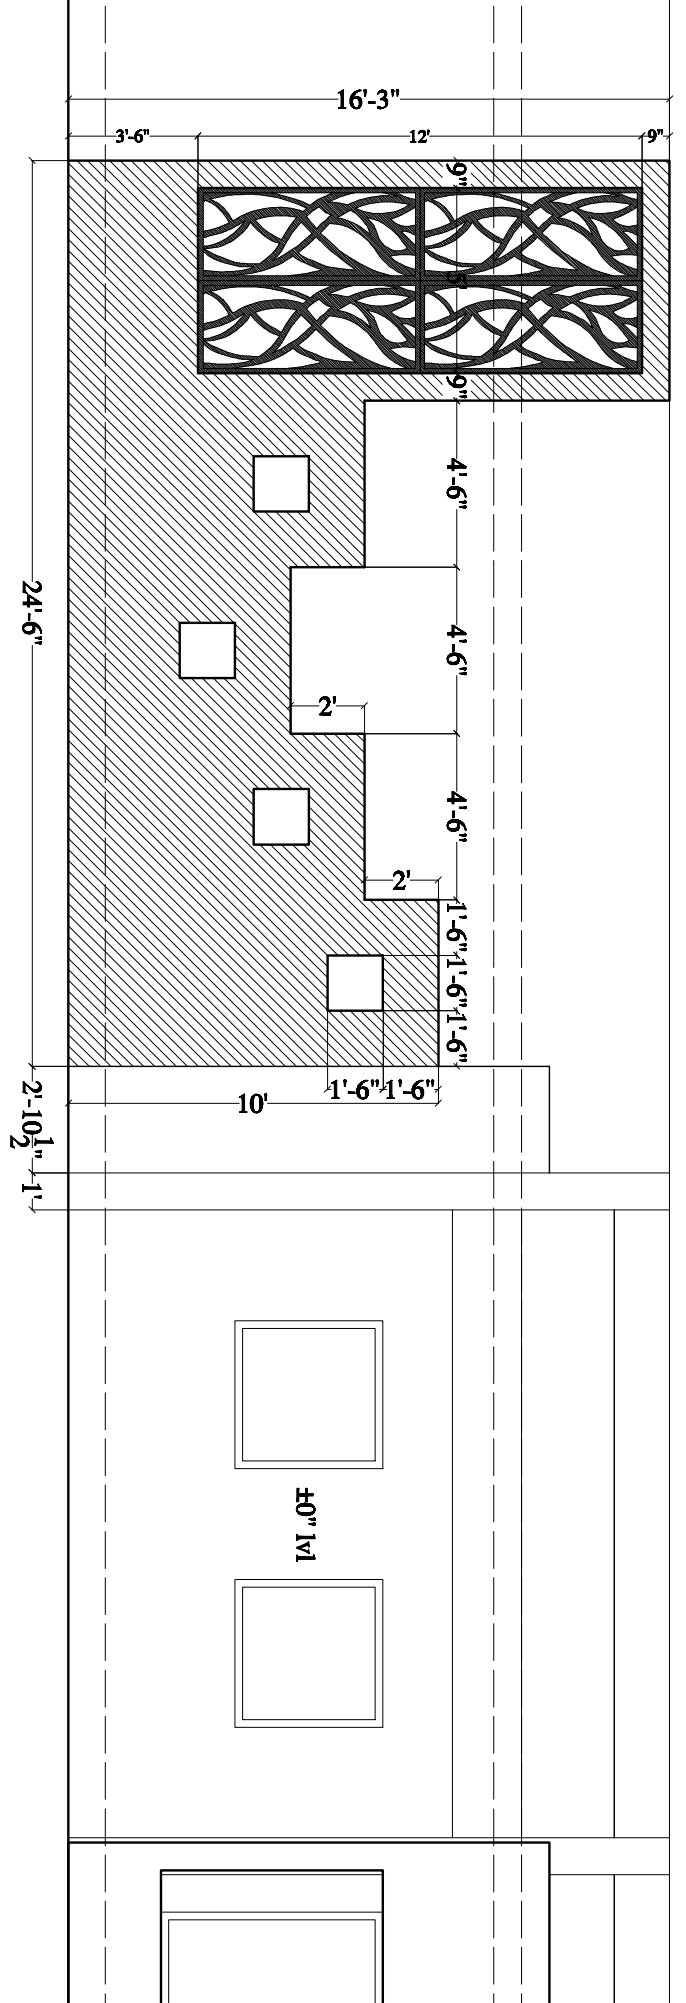

ELEVATION