


THIS DRAWING IS THE PROPERTY OF
D-DESIGN PLUS & SHALL NOT BE
 USED OR COPIED IN ANY WAY
 WITHOUT THEIR PERMISSION.



PROJECT :-

**MIND HOSPITAL
 VILLAGE RAUL,
 DORAHHA, LUDHIANA.**

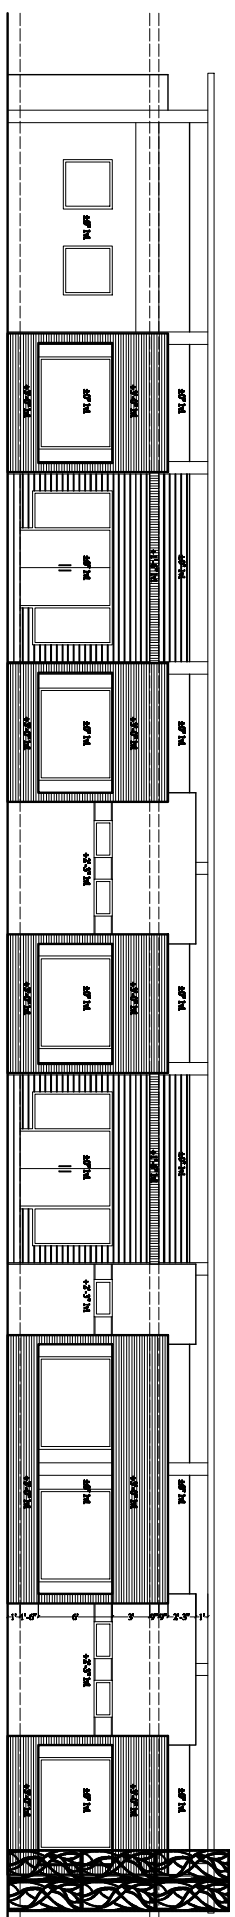


ELEVATION - A


KEY PLAN

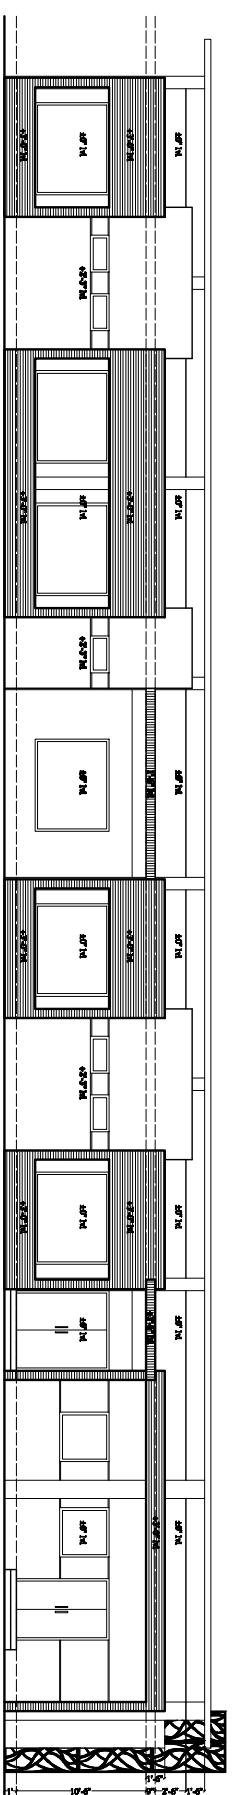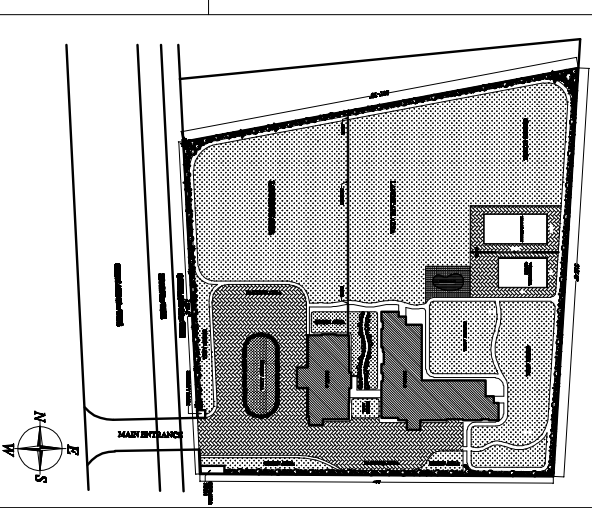

ELEVATION - B

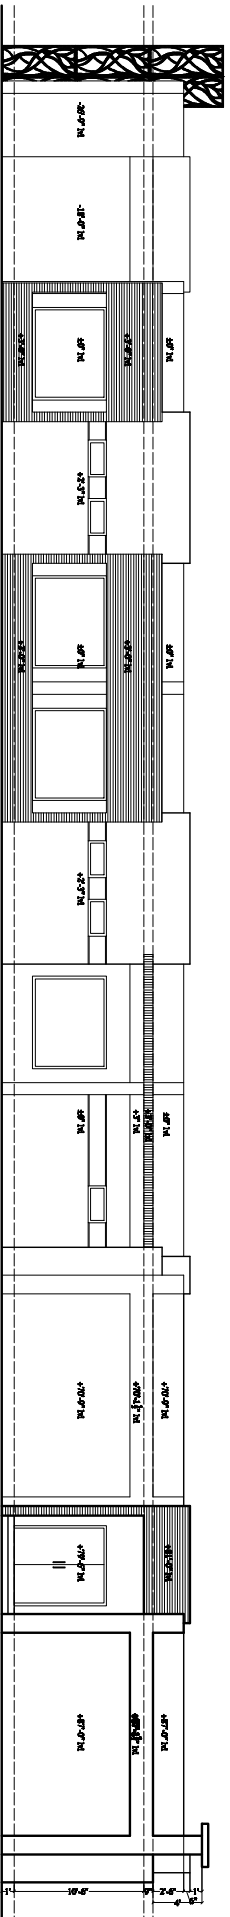

ELEVATION - C

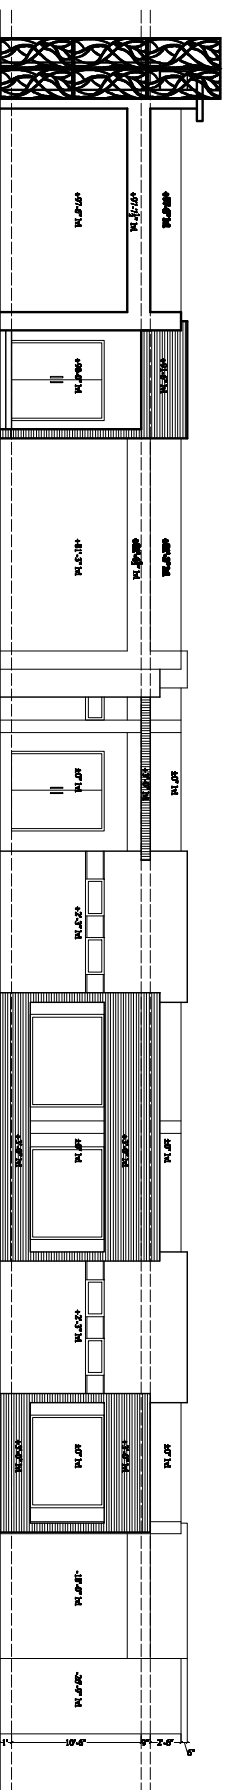


ELEVATION - D

TITLE :-
 ELEVATION (BLOCK -B)

DRAWN BY :- PRABHIT KOUR

DATE:- 23-01-2014

SCALE:- NOT TO SCALE

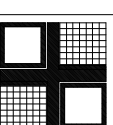

**ARCHITECTS AND CONSULTANTS
 D-DESIGN PLUS**

At: D. P SINGH

OFFICE : B-1, 4TH FLOOR,
 NOBLE ENCLAVE,
 OPP. PARK PLAZA,
 LUDHIANA,
 PH. NO. : 0161-6577597