




SECTION. Q-Q

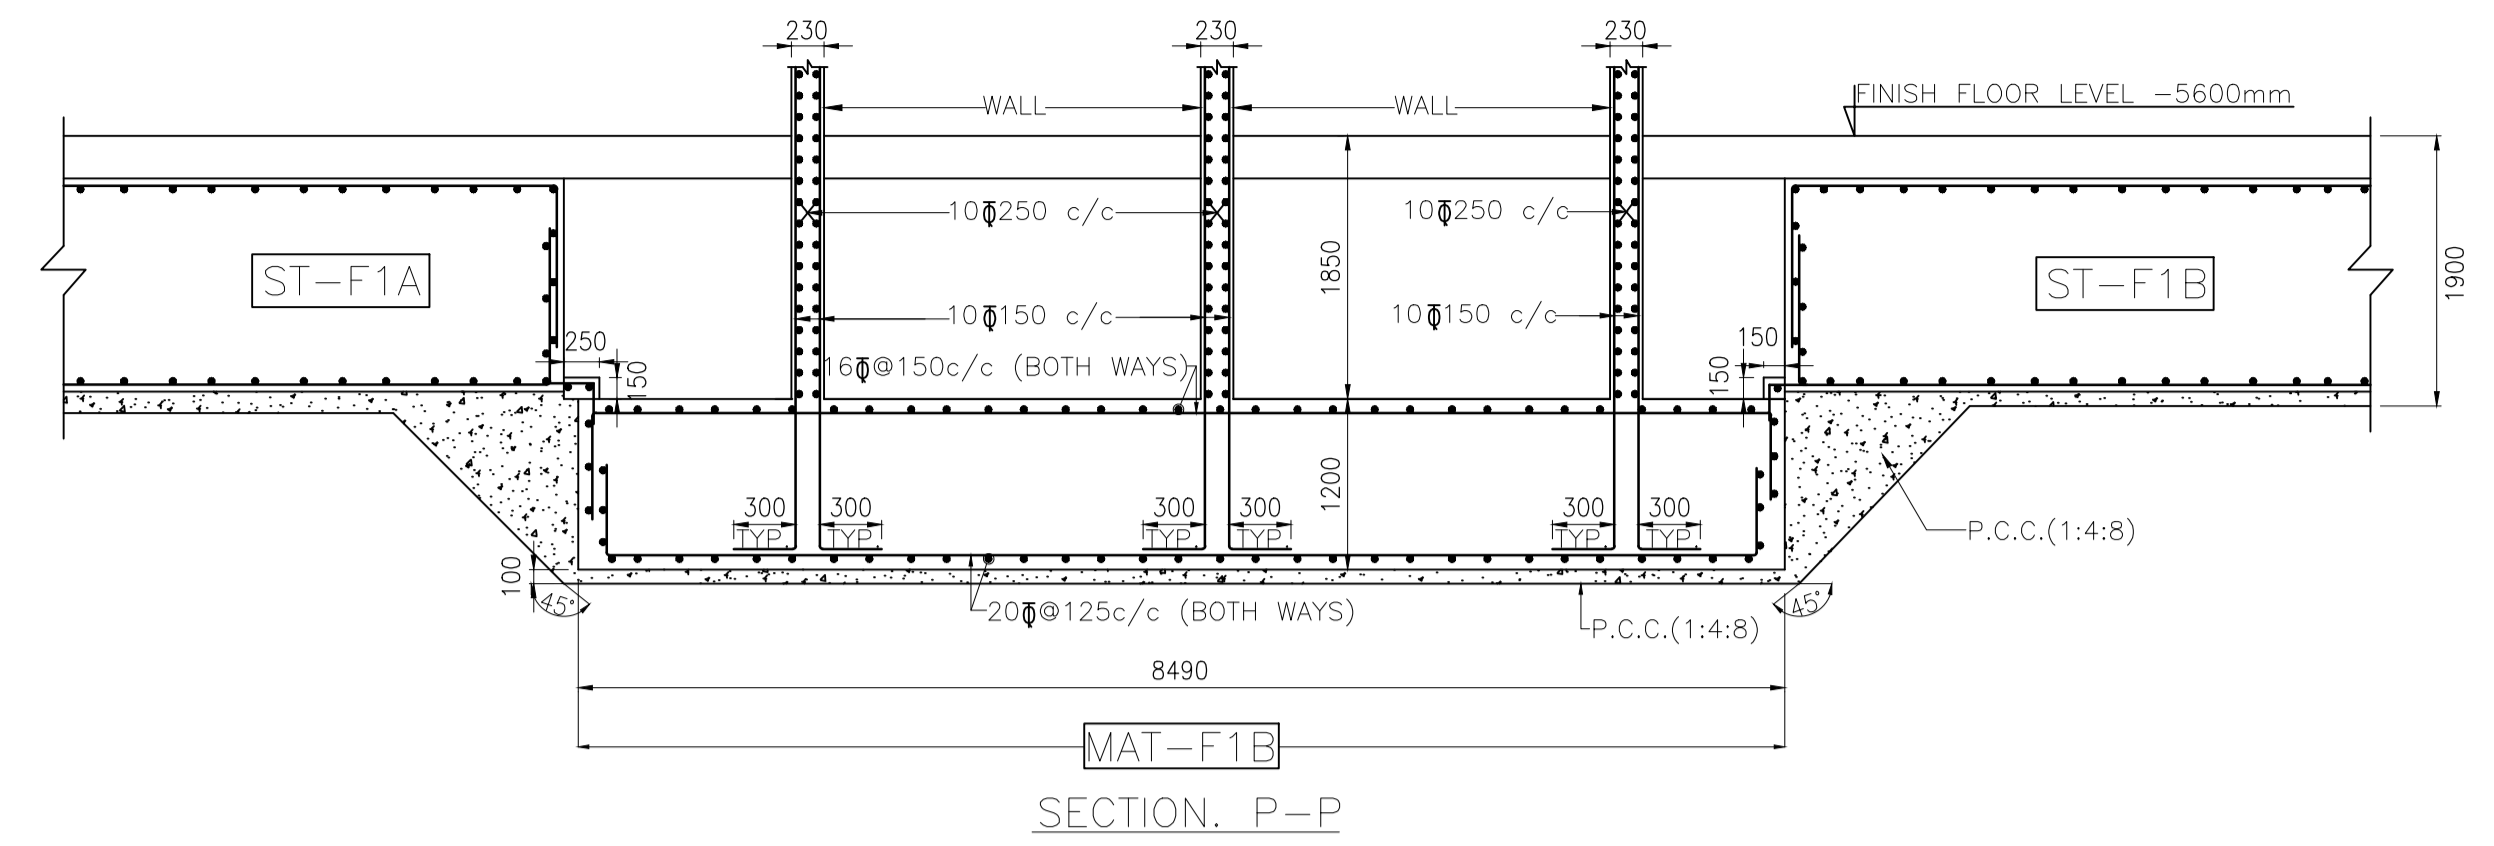


SECTION. P-P

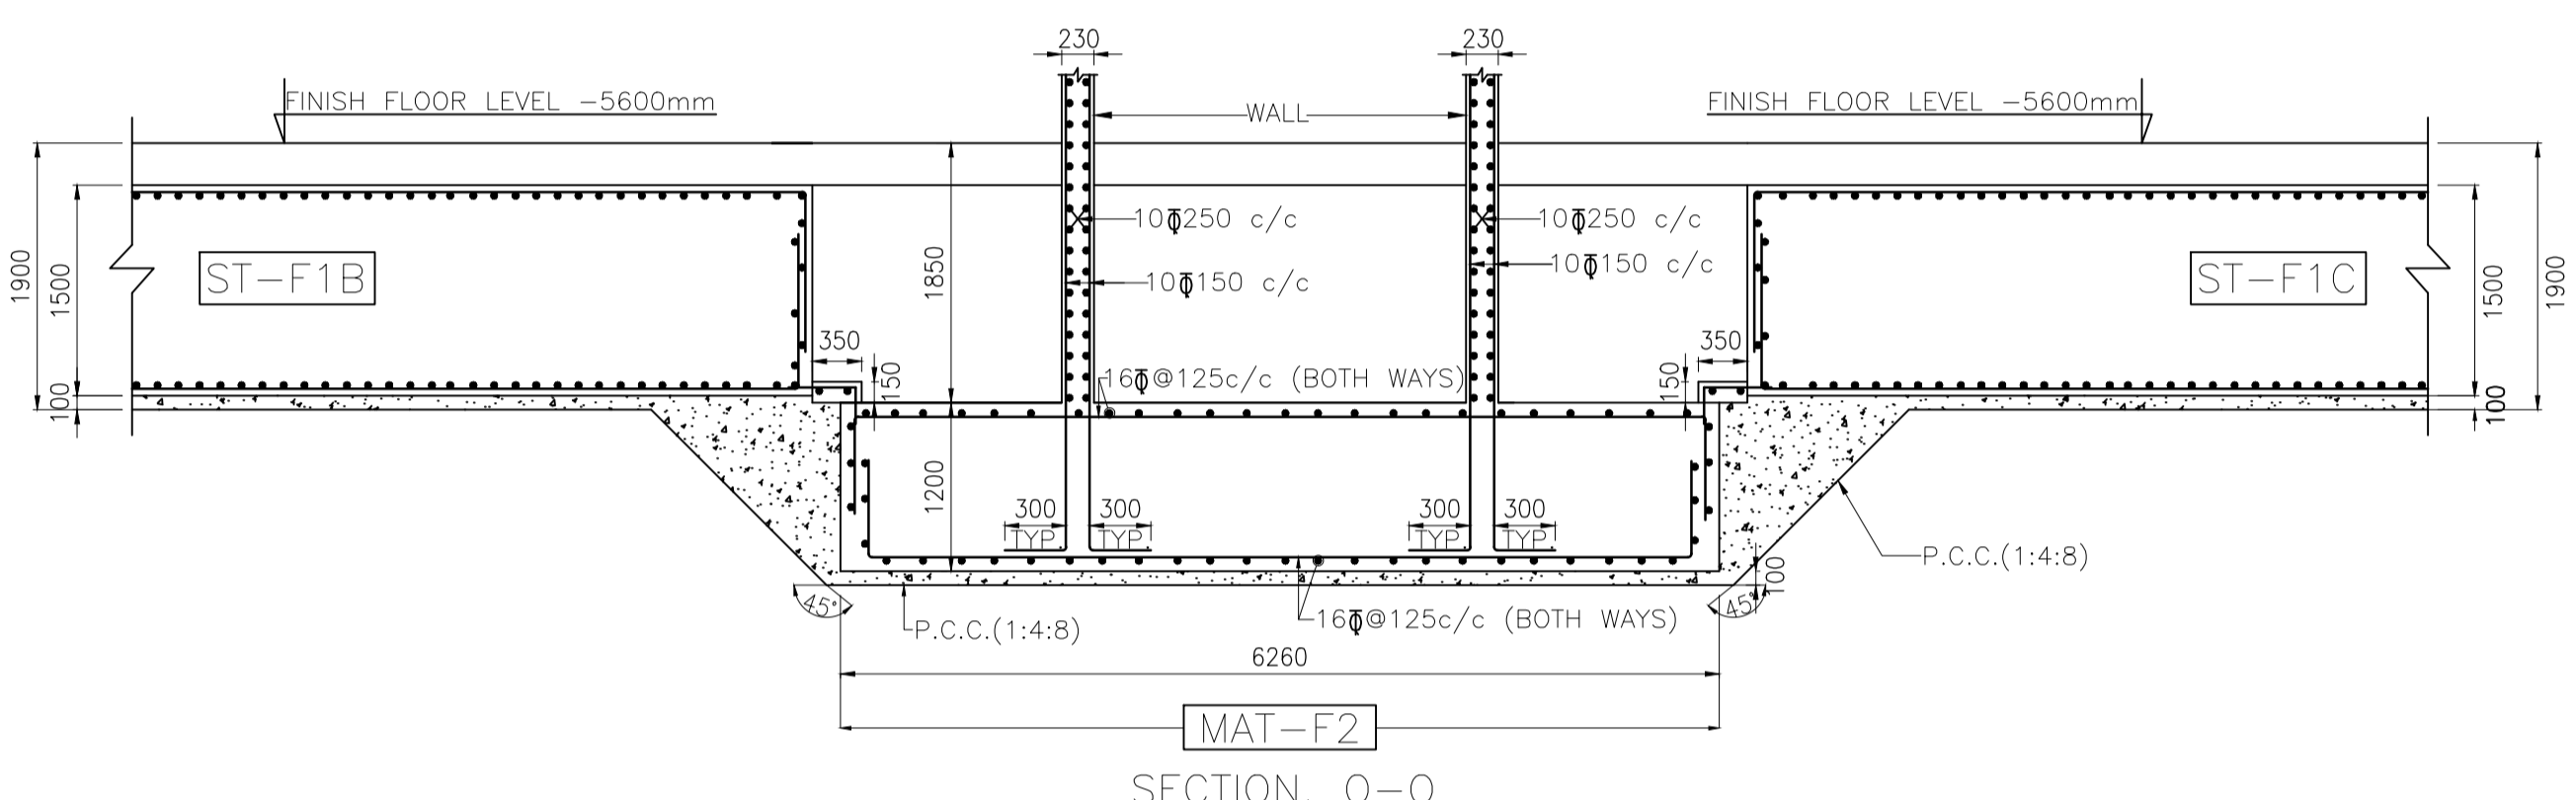

SECTION. O-O

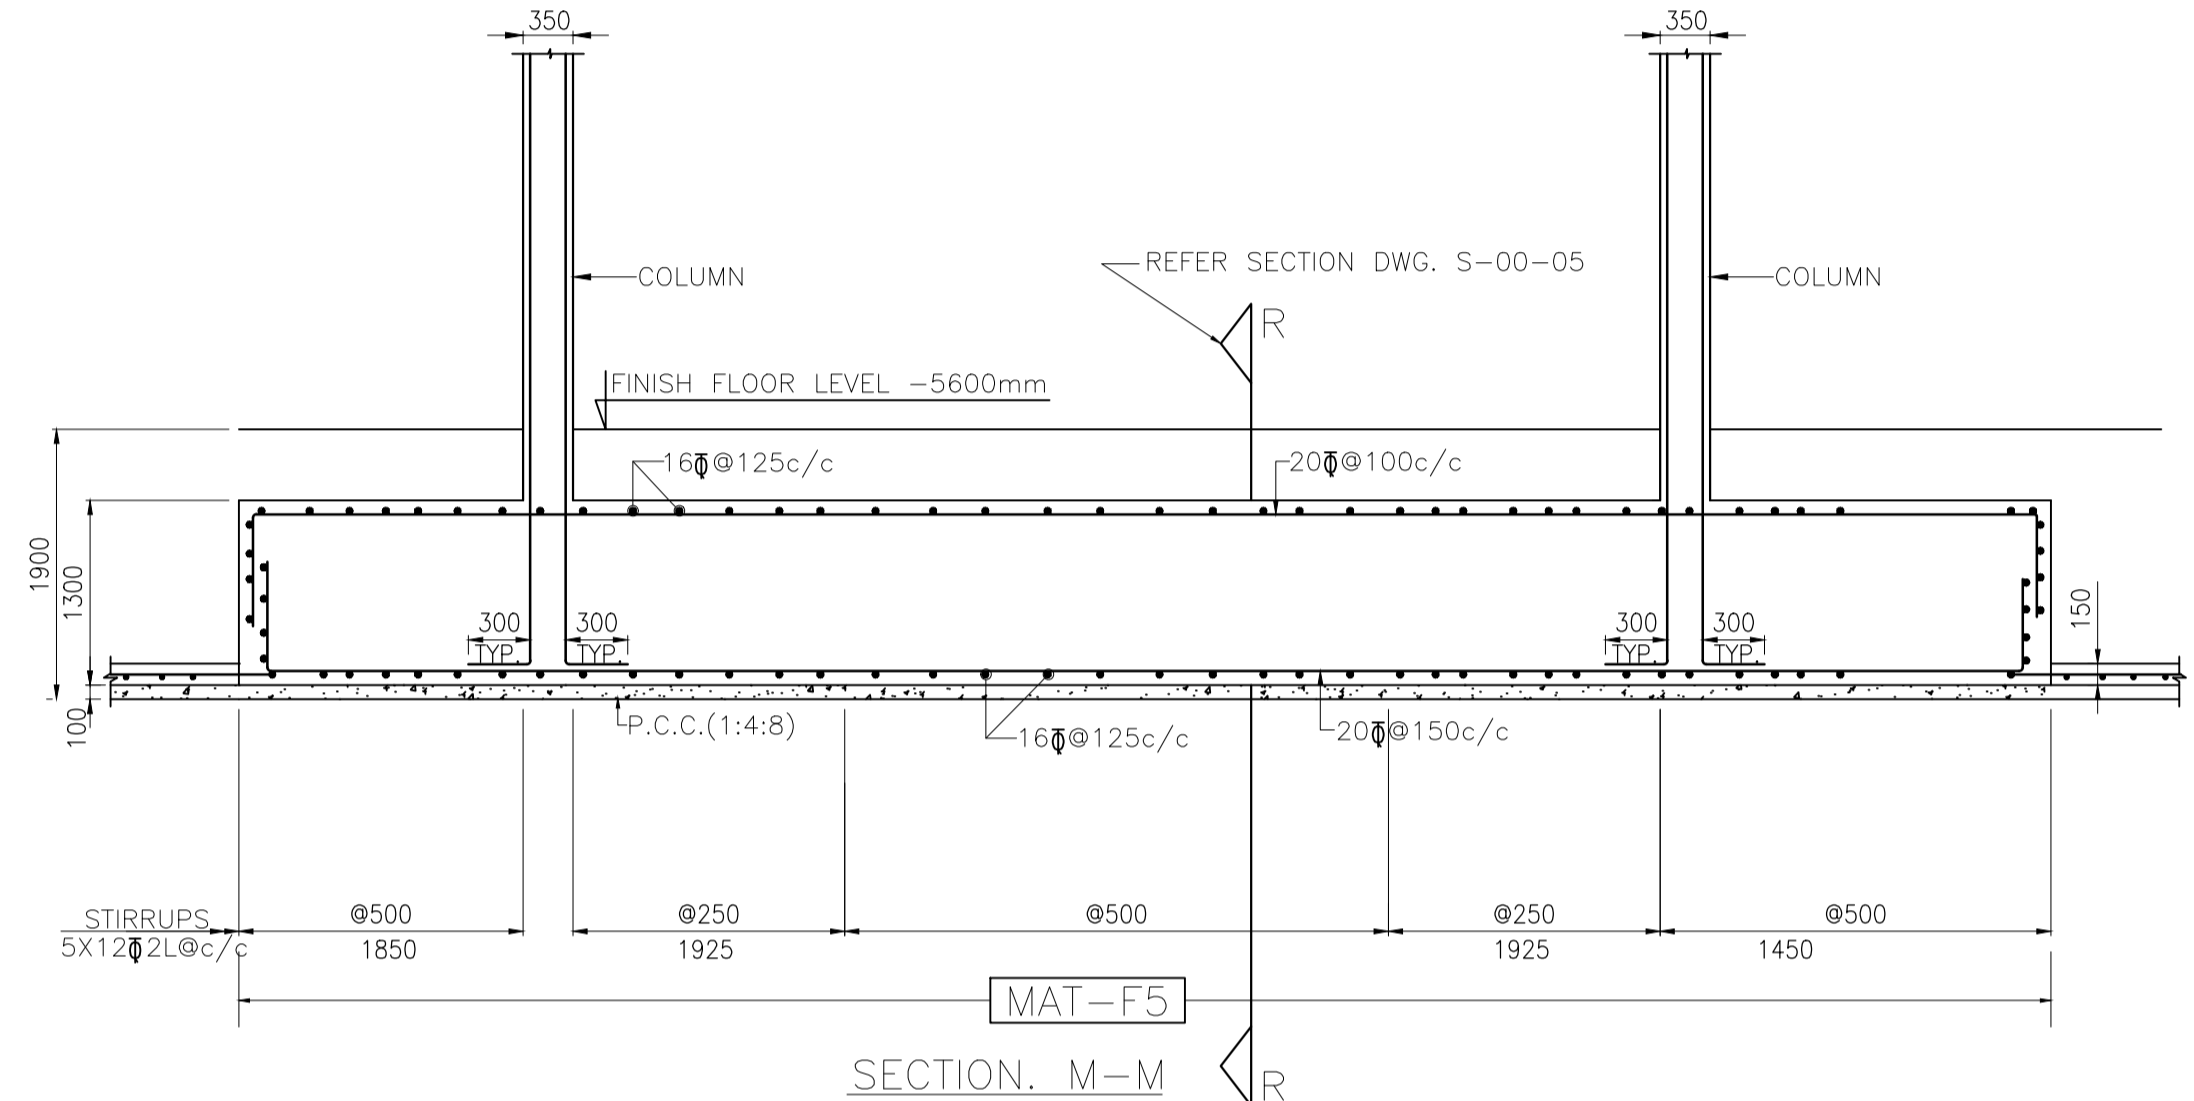

SECTION. M-M

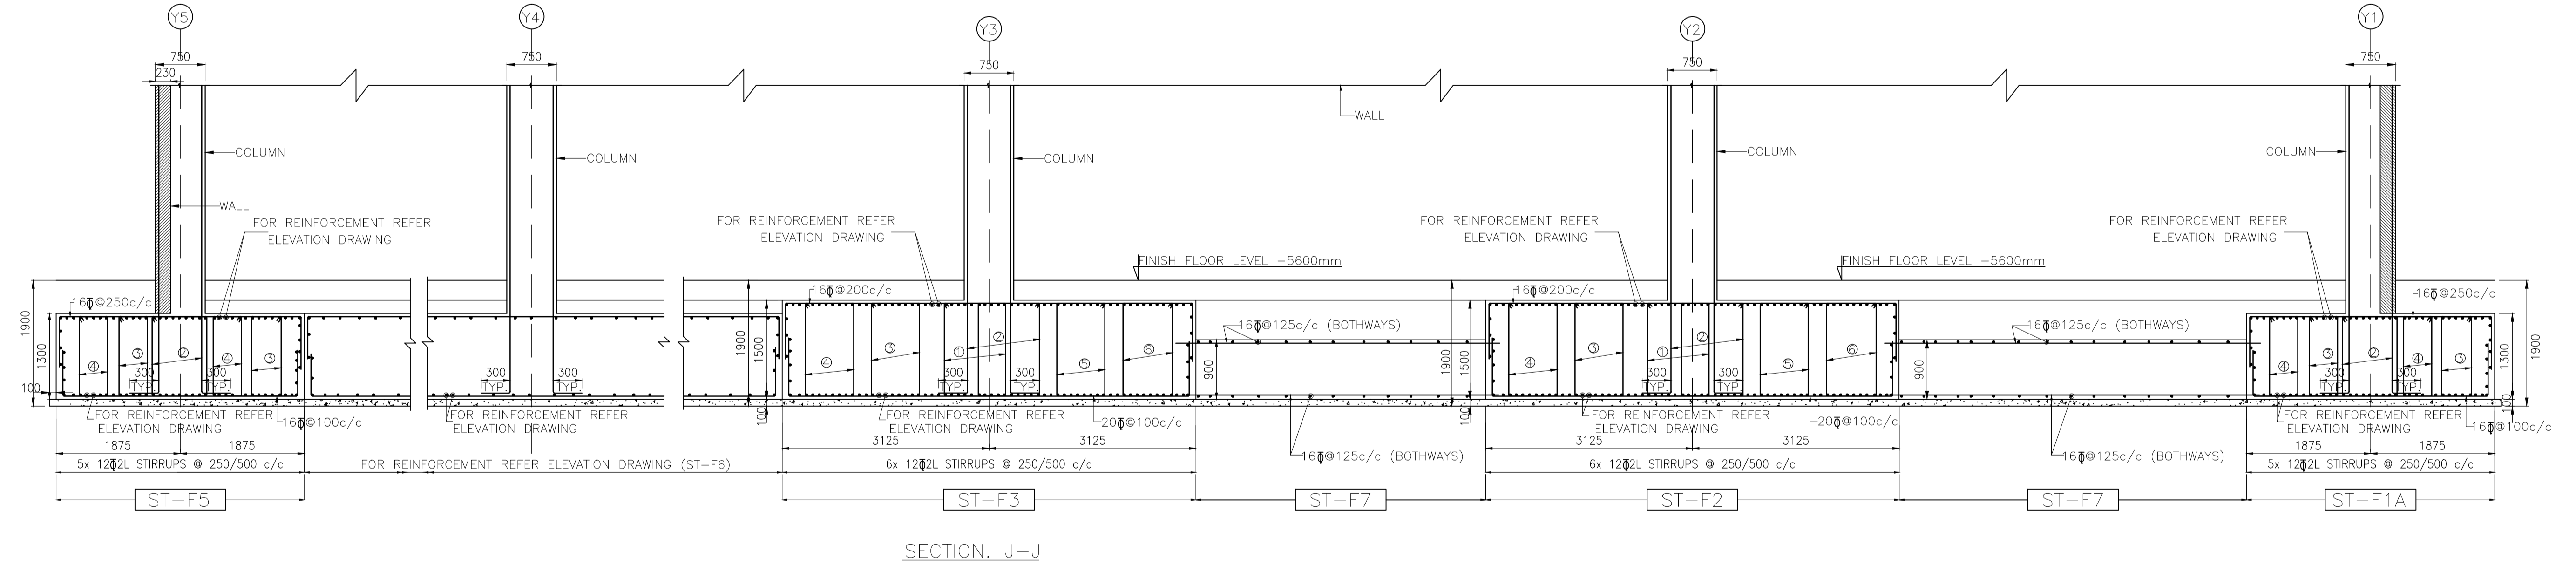

SECTION. J-J

REFER DWG. S-00-01-R2 FOR SECTION MARKS  
ALSO REFER GENERAL NOTES AS PER DWG RCC-STD-00-01

01. This drawing is the property of M/s AMALGAMX CONSULTING PVT. LTD. who reserve all copyrights. 02. Only blue print shall be considered for construction.	PRINT DATA		ISSUED TO		ARCHITECTS  C-10, SECTOR-3, NOIDA TEL: 012-4601000, FAX: 0120-4601010 E-MAIL: dfaconsultants@gmail.com	ENGINEERS		AMALGAMX CONSULTING PVT. LTD. M-144, Annexe, GKII, New Delhi	DRAWING NO: - S-00-06			
	NO	COPIES	DATE	CLIENT		SCALE:	DRN			R.D	PROJECT: M/S OSWAL WOOLLEN MILLS LTD. ON G.T. ROAD SHERPUR, LUDHIANA	REVISION
	01	00	21-02-2011			DATE: 21-02-2011	DSN			PM.		JOB NO- 2010-05
	TITLE: MAIN PLANT FOUNDATION SECTION-2											