




SECOND BASEMENT RAMP REINFORCEMENT

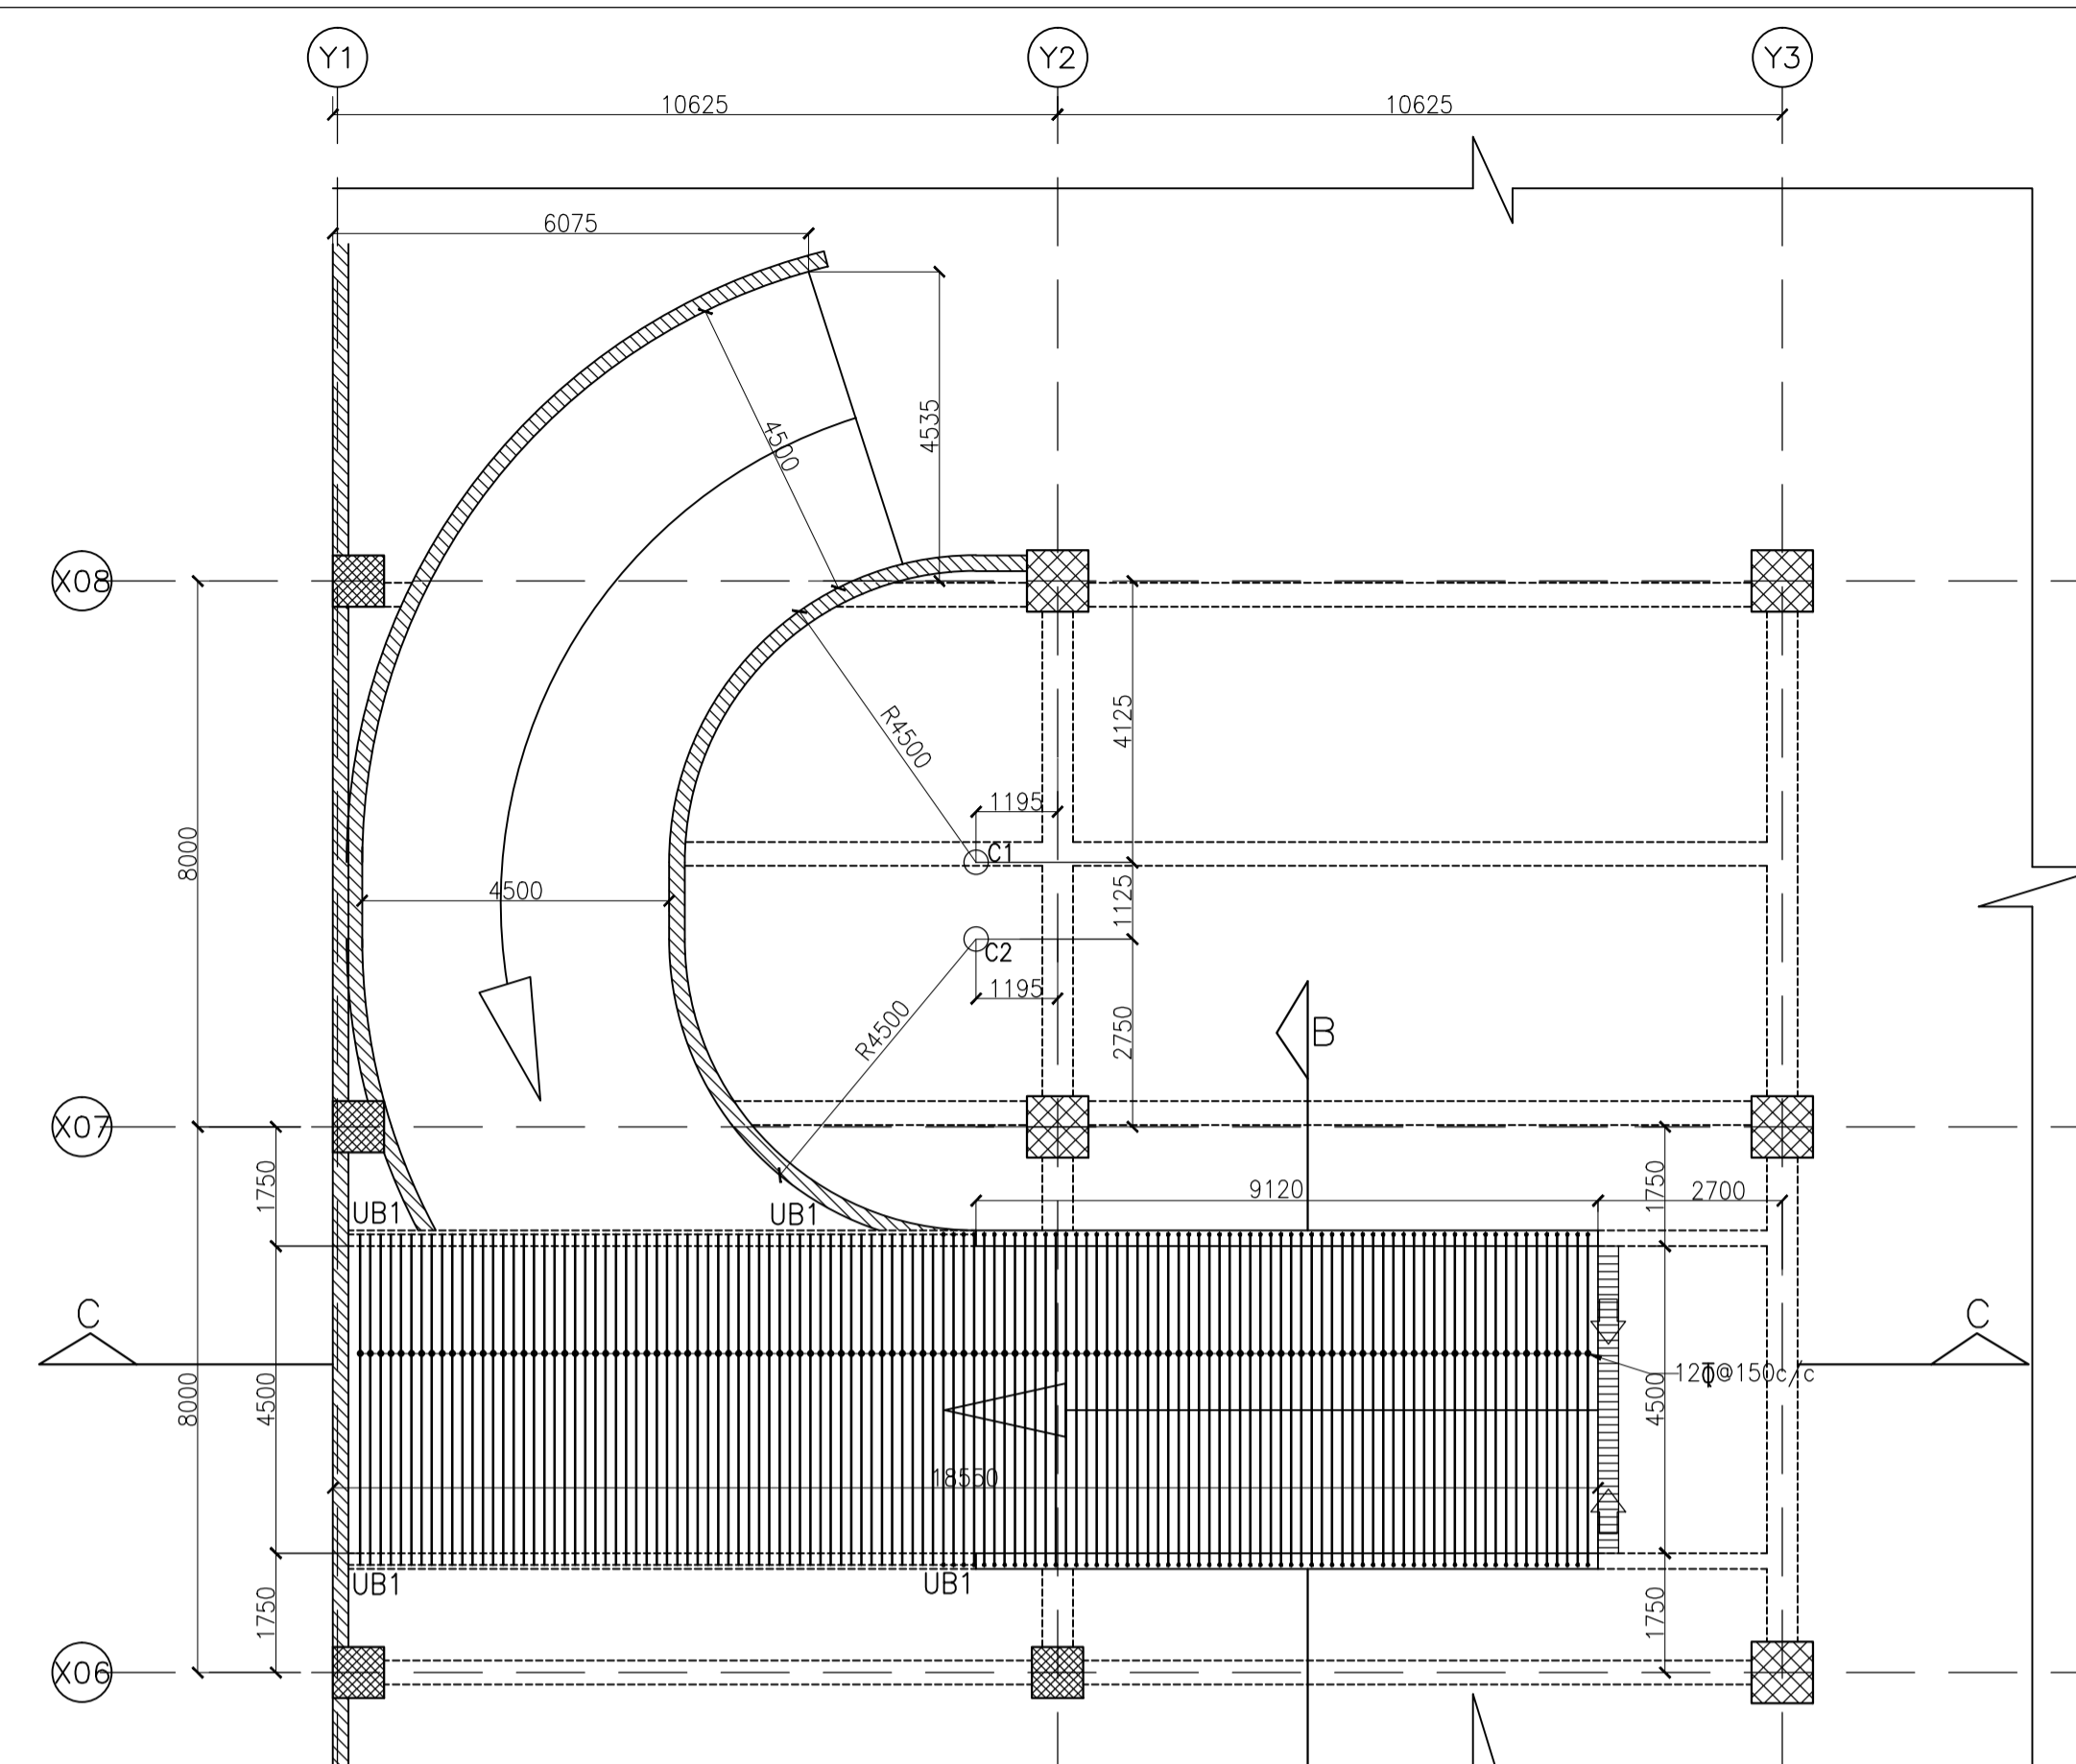


FIRST BASEMENT RAMP REINFORCEMENT

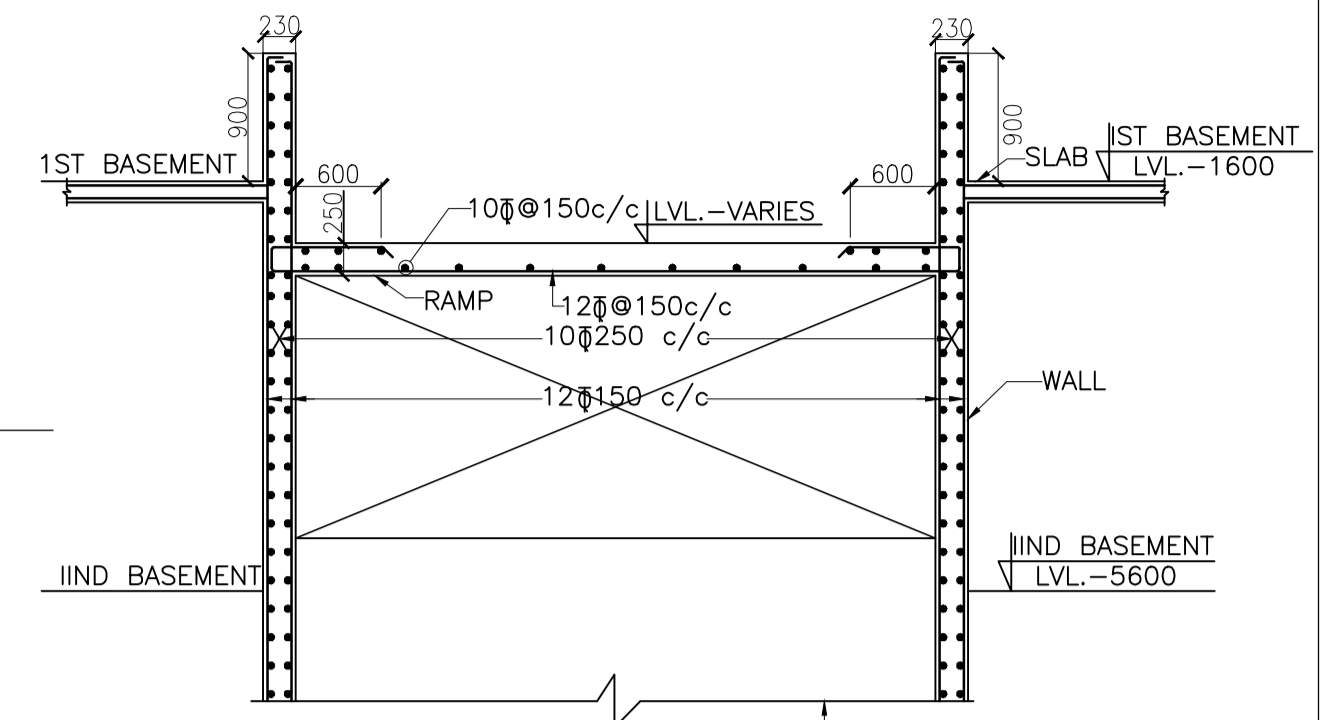


SECTION- AA

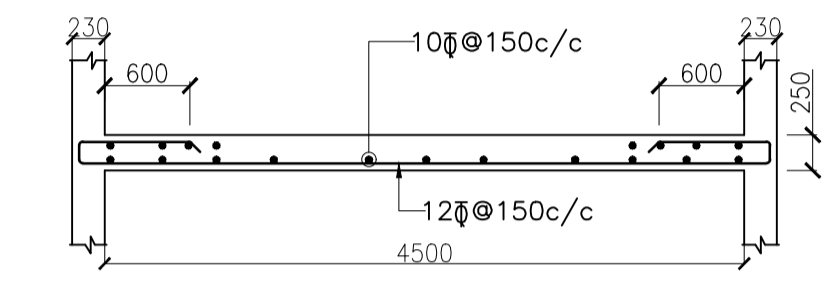


TYP. RAMP SLAB REINFORCEMENT

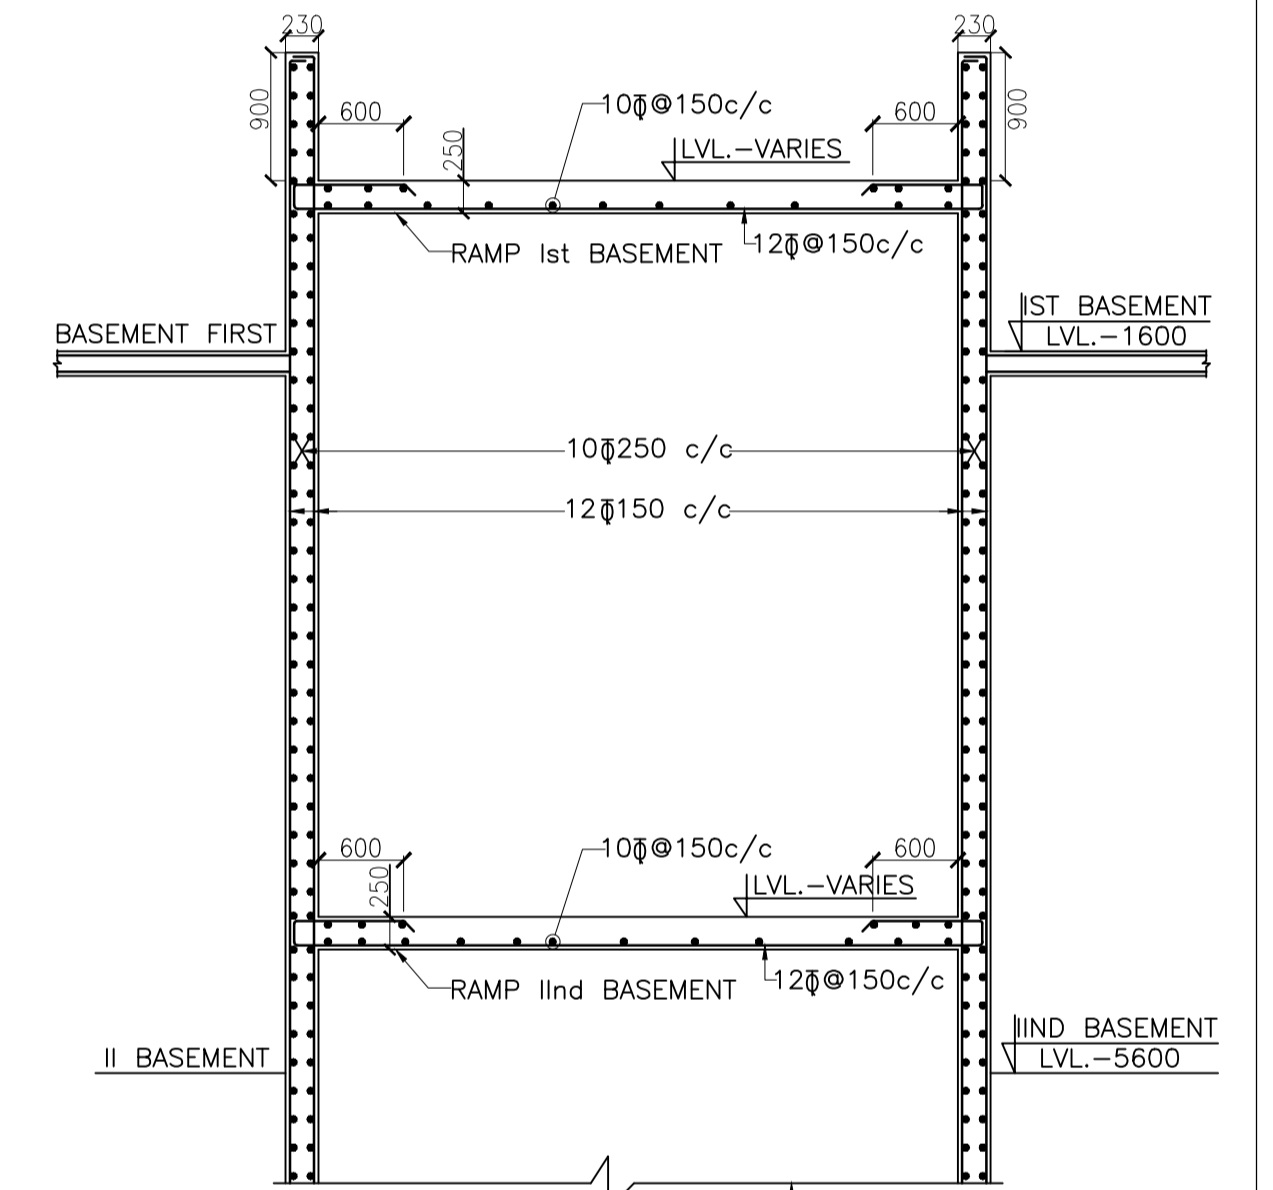

SECTION- BB

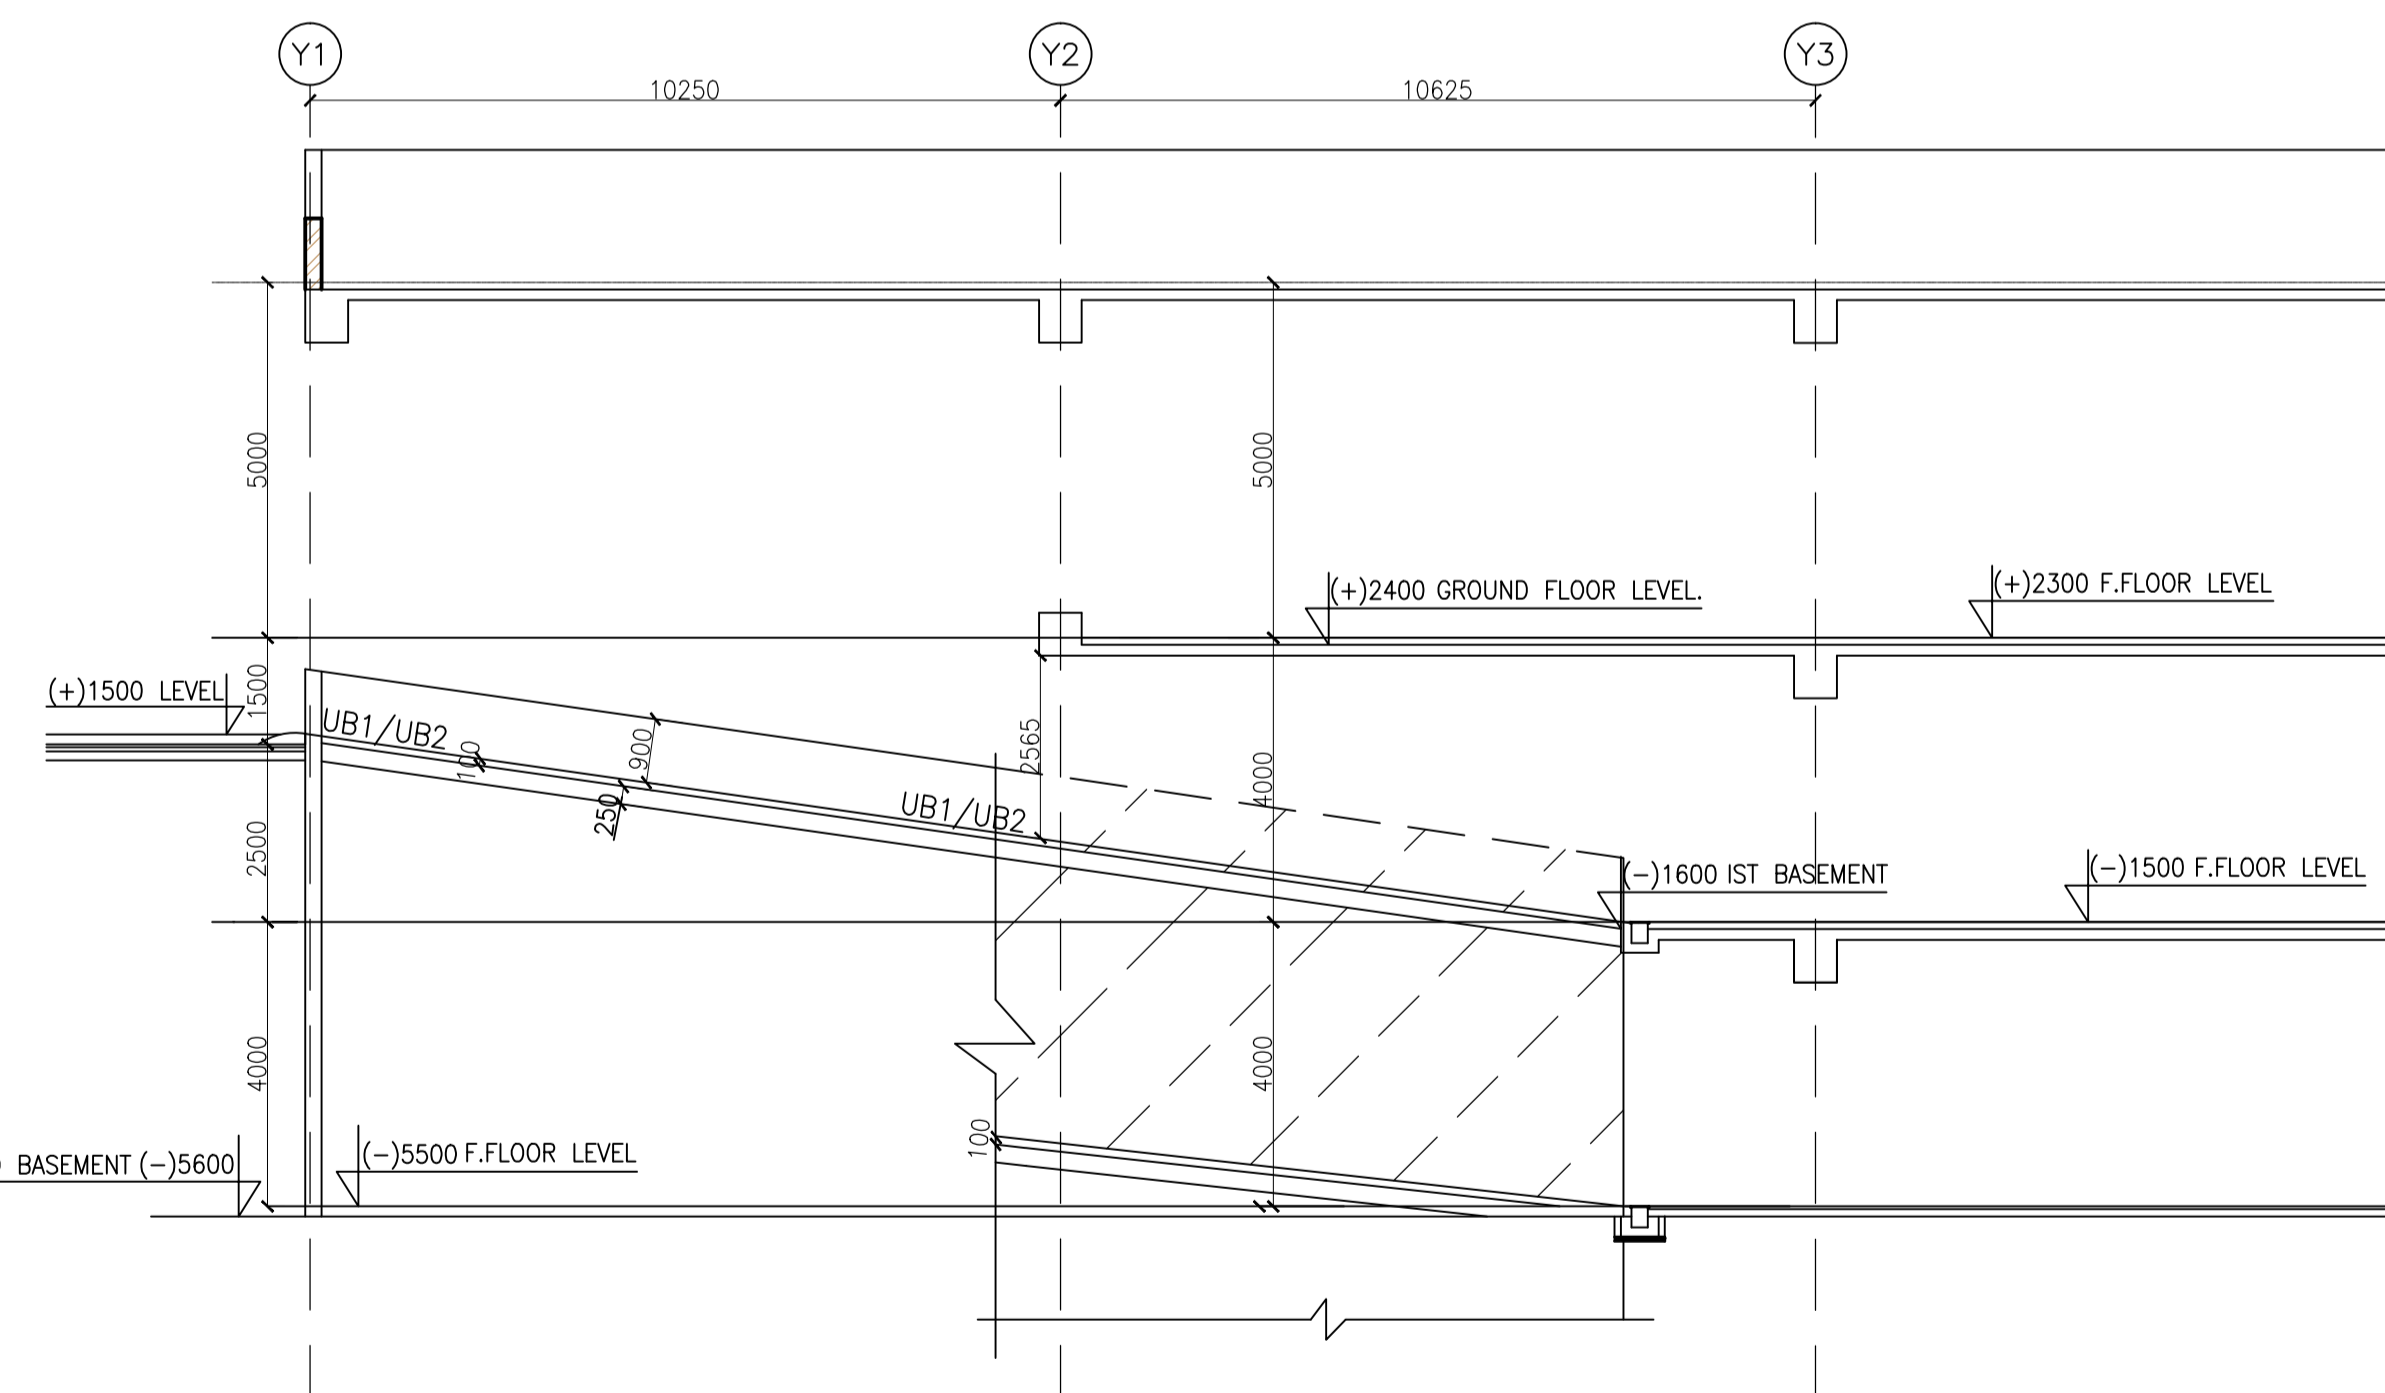

SECTION- CC

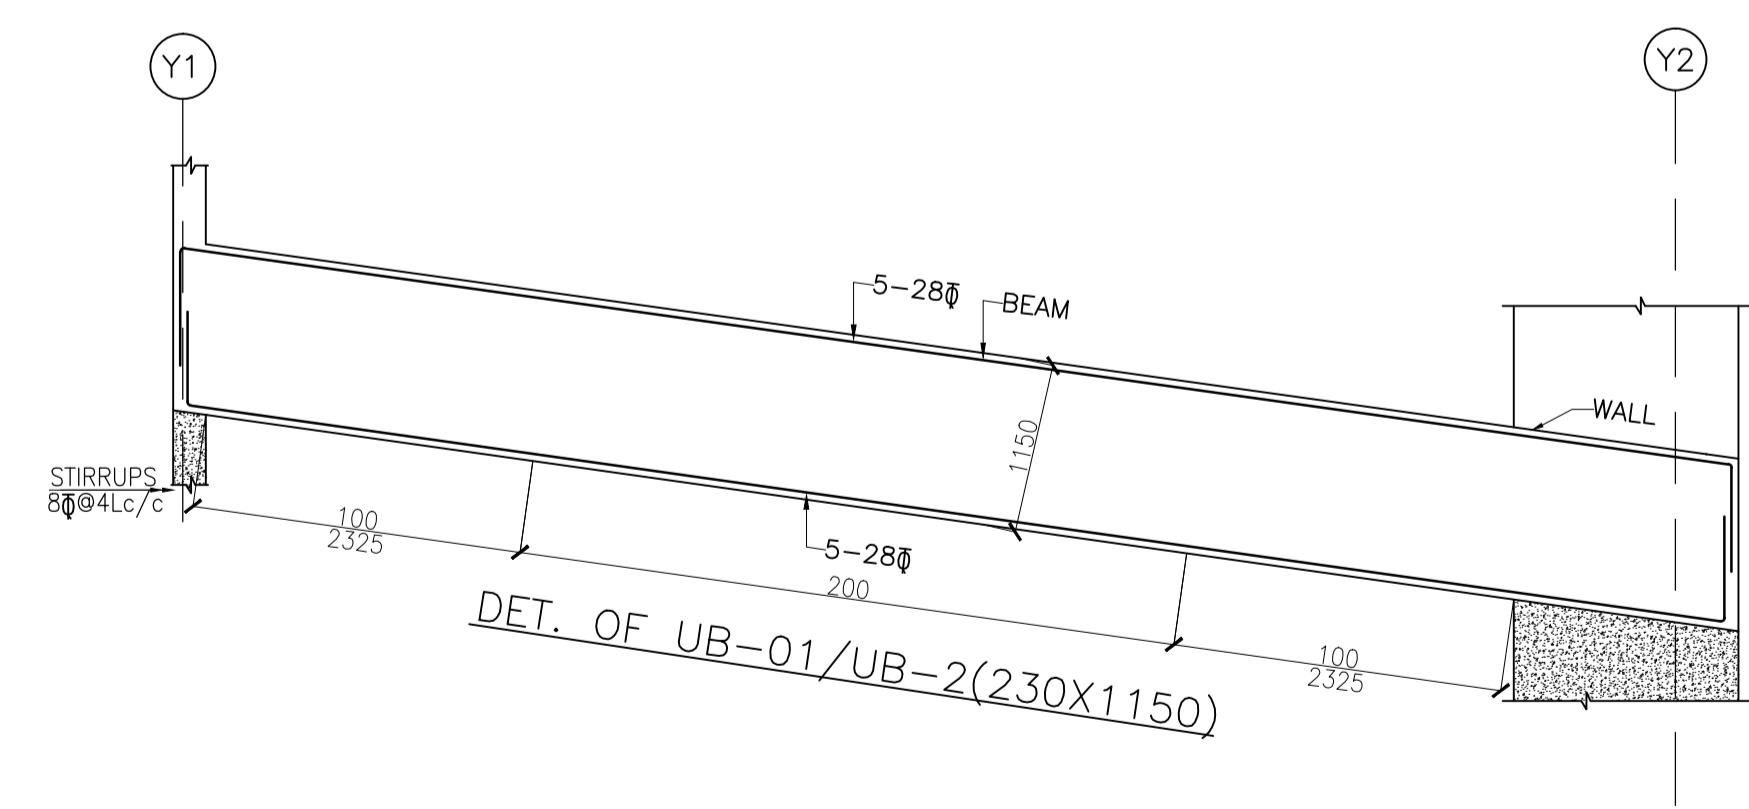

DET. OF UB-01/UB-2(230X1150)

ADVANCE COPY

ALSO REFER GENERAL NOTES AS PER DWG RCC-STD-00-001

01. This drawing is the property of M/s AMALGAMX CONSULTING PVT. LTD. who reserve all copyrights. 02. Only blue print shall be considered for construction.	PRINT DATA		ARCHITECTS dFA DESIGN FORUM OF ARCHITECTS C-10, SECTOR-3, NOIDA TEL: 012-4601000, FAX: 0120-4601010 E-MAIL: dfaconsultants@gmail.com	ENGINEERS AMALGAMX CONSULTING PVT. LTD. M-144, Annexe, GKII, New Delhi	DRAWING NO:- S-00-016					
	NO	COPIES ISSUED TO				NO	DATE	DESCRIPTION	SCALE:	DRN:
01	00	06-05-2011	06-05-2011	DATE	06-05-2011	CHD	PM.		M/S OSWAL WOOLLEN MILLS LTD. ON G.T. ROAD SHERPUR, LUDHIANA	JOB NO. 2010-05
TITLE: RAMP PLAN REINFORCEMENT & SECTION DETAIL.										