
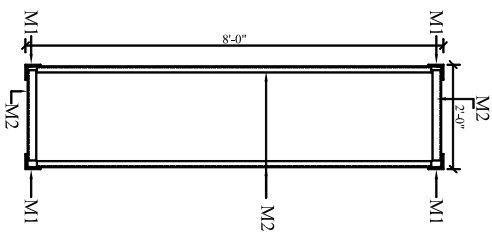
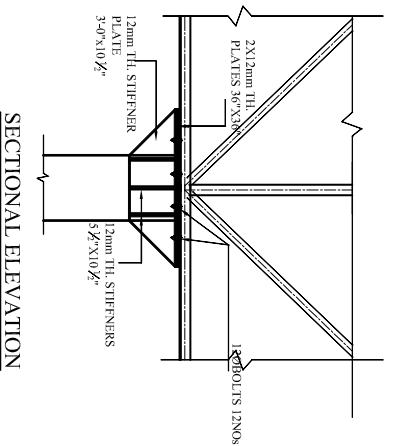
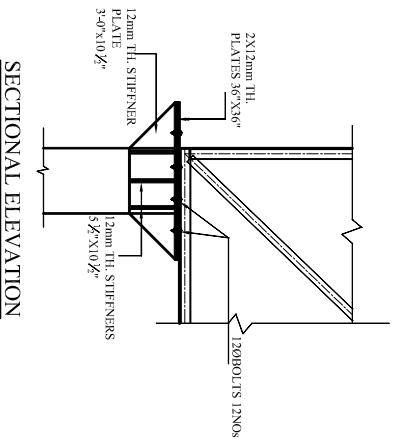
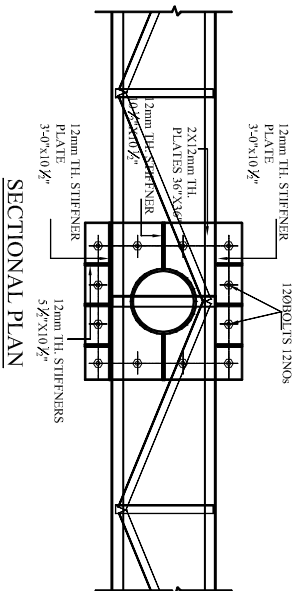





PROPOSED GANTRY DESIGN
FOR SPANS 101'-0" TO 120'-0"

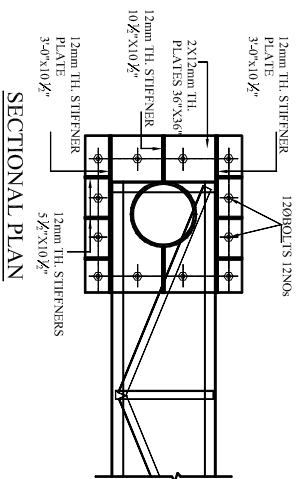

SECTIONAL ELEVATION
DETAIL OF JOINT 2

SECTIONAL ELEVATION
DETAIL OF JOINT 1

TYPICAL TRUSS SECTION

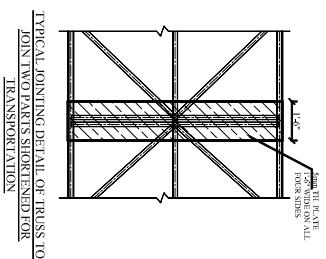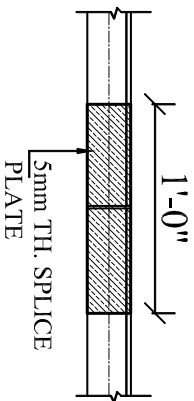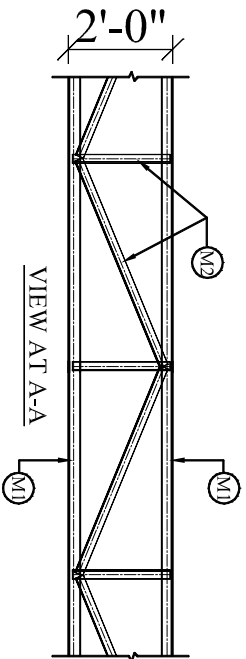

TYPICAL DETAIL OF SPLICE OF ANGLE

TYPICAL JOINING DETAIL OF TRUSS TO
JOIN TWO PARS STORED FOR
TRANSPORTATION

REFERENCE/REVISIONS

NO.	REVISION/ISSUE	DATE

TITLE :- DETAIL OF JOINTS AND
CONNECTIONS
SPAN: 101'-0" TO 120'-0"

DRG. NO. : SLDGEX/101X120/003	SCALE: NTS
DATE: 31-08-15	DEALT BY: :
SNO. :	
CONSULTANT	OWNER

PROJECT CONSULTANT

SHOULOGIX
SOLUTIONS
150, Shantinagar, Rajaji Nagar Road, Landmark: City 150/10A
Ph: 08888000101 Email: s_cshoulodip@gmail.com