
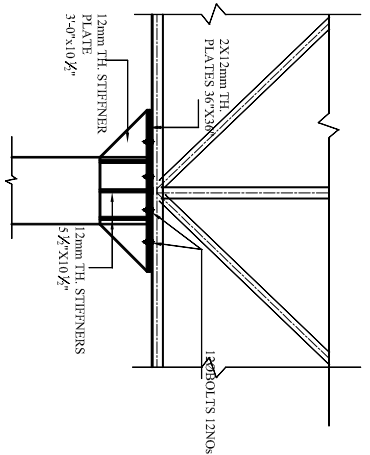
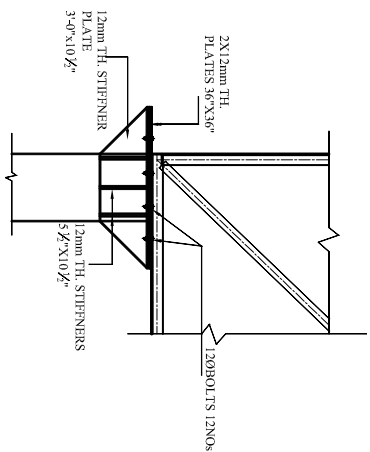
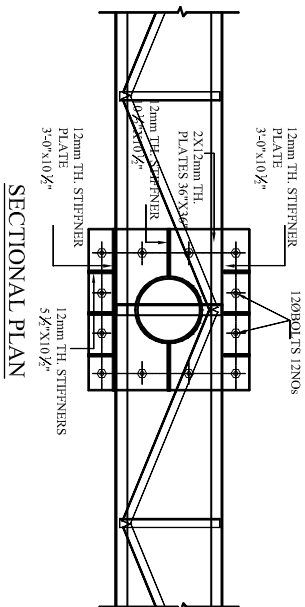


PROPOSED GANTRY DESIGN
FOR SPANS 121'-0" TO 150'-0"


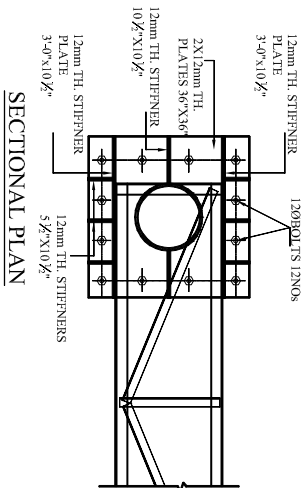


SECTIONAL ELEVATION


SECTIONAL ELEVATION

DETAIL OF JOINT 2


DETAIL OF JOINT 1

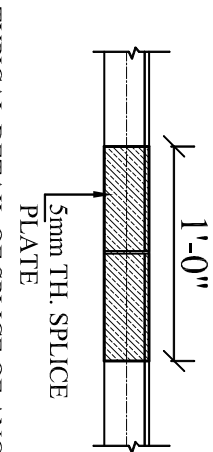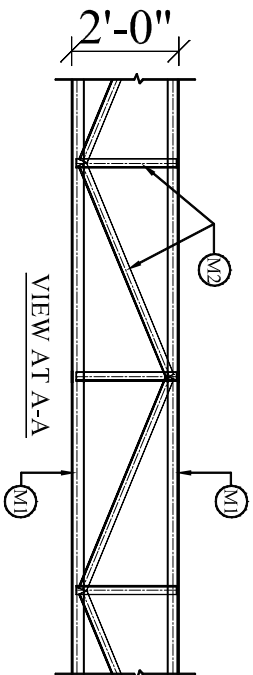

TYPICAL DETAIL OF SPLICE OF ANGLE

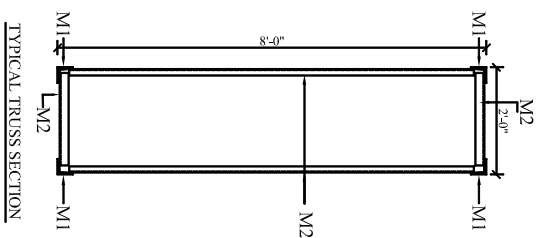

TYPICAL TRUSS SECTION

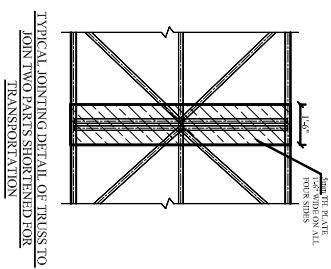

TYPICAL JOINTING DETAIL OF TRUSS TO JOIN TWO PARTS SHORTENED FOR TRANSPORTATION

REFERENCE/REVISIONS

NO.	REVISION/ISSUE	DATE

TITLE :- DETAIL OF JOINTS AND CONNECTIONS
SPAN: 121'-0" TO 150'-0"

DRG. NO. : SLDGEX121X1500003	SCALE: NTS
DATE: 31-08-15	DEALT BY: :
SNO. :	OWNER
CONSULTANT	

PROJECT CONSULTANT

SHOULOGIX
156, Shantinagar, Rajaji Nagar Road, Landmark: City 21/NO.6A
Ph: 09888000191 Email: "shoulodigital@gmail.com"