


X-Section

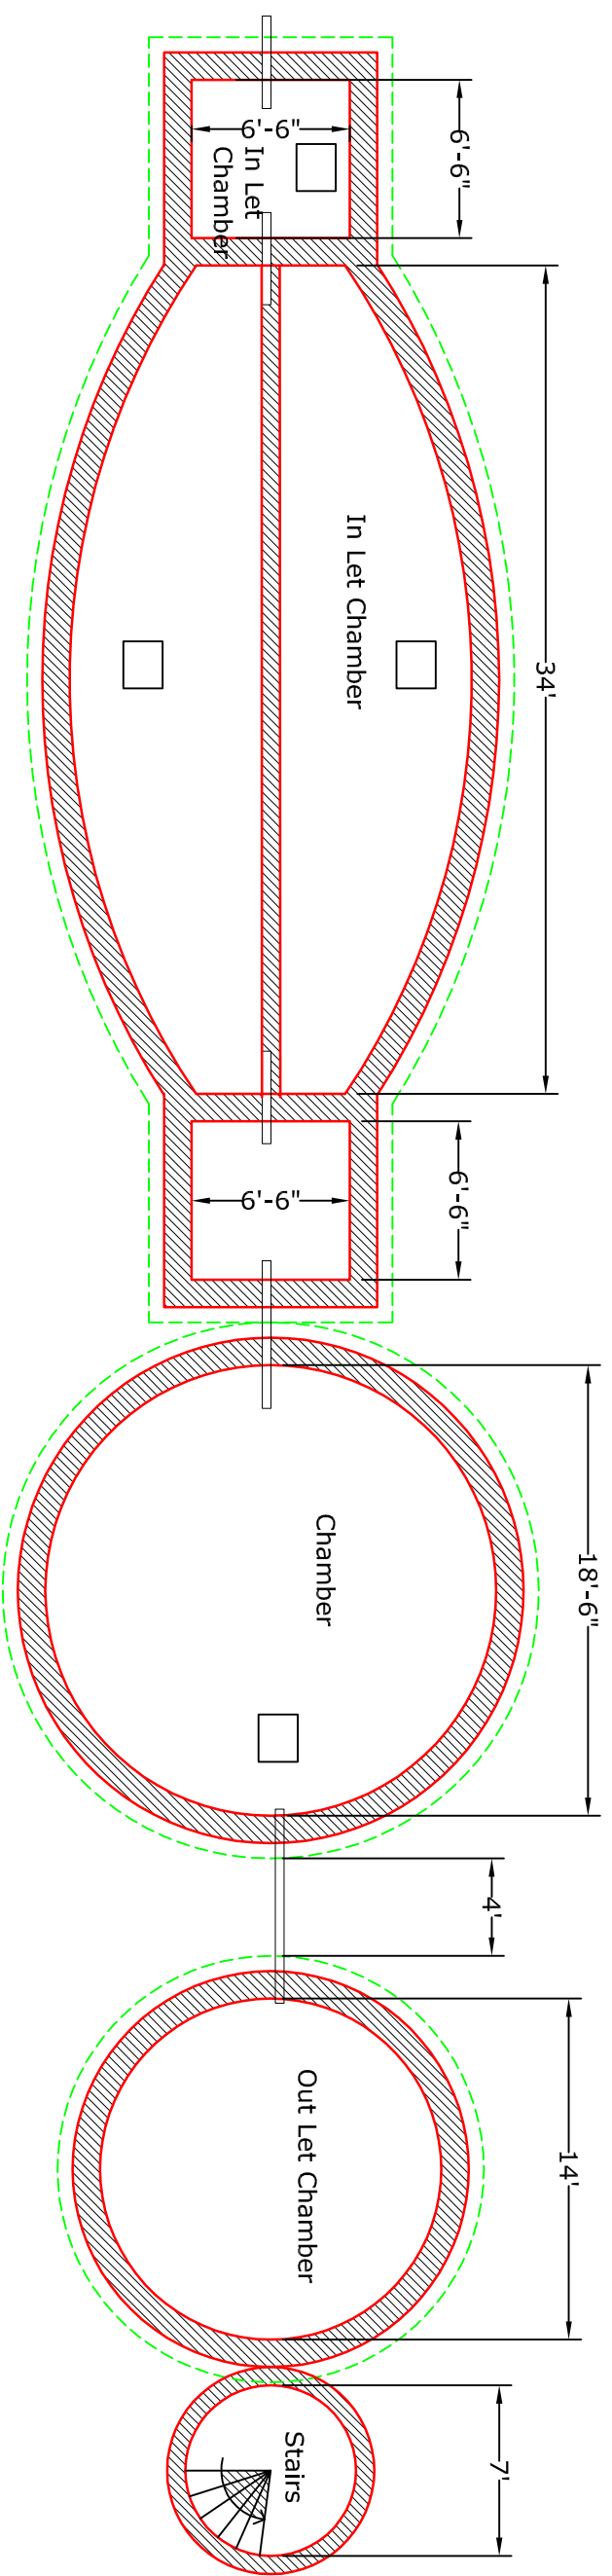

Plan