


**LEGEND**

DESCRIPTION	SYMBOL
ROAD	
ELECTRICAL POLE	● EP
TELEPHONE POLE	● TP
TRANSFORMER	⊗ TF
TEMPORARY BENCH MARK	⊠ TBM
EXISTING MANHOLE	■ MH
BUDDHA NALLAH	
FACTORY UNITS	
LEVELS	237.882
TRUNK LINE	
BRANCH LINE	
PUMPING LINE	
ZONE BOUNDARY	
CLUSTER BOUNDARY	
NODE MARKING	⊕
NODE NO.	○
LIFTING STATION	
L24	LENGTH IN METER

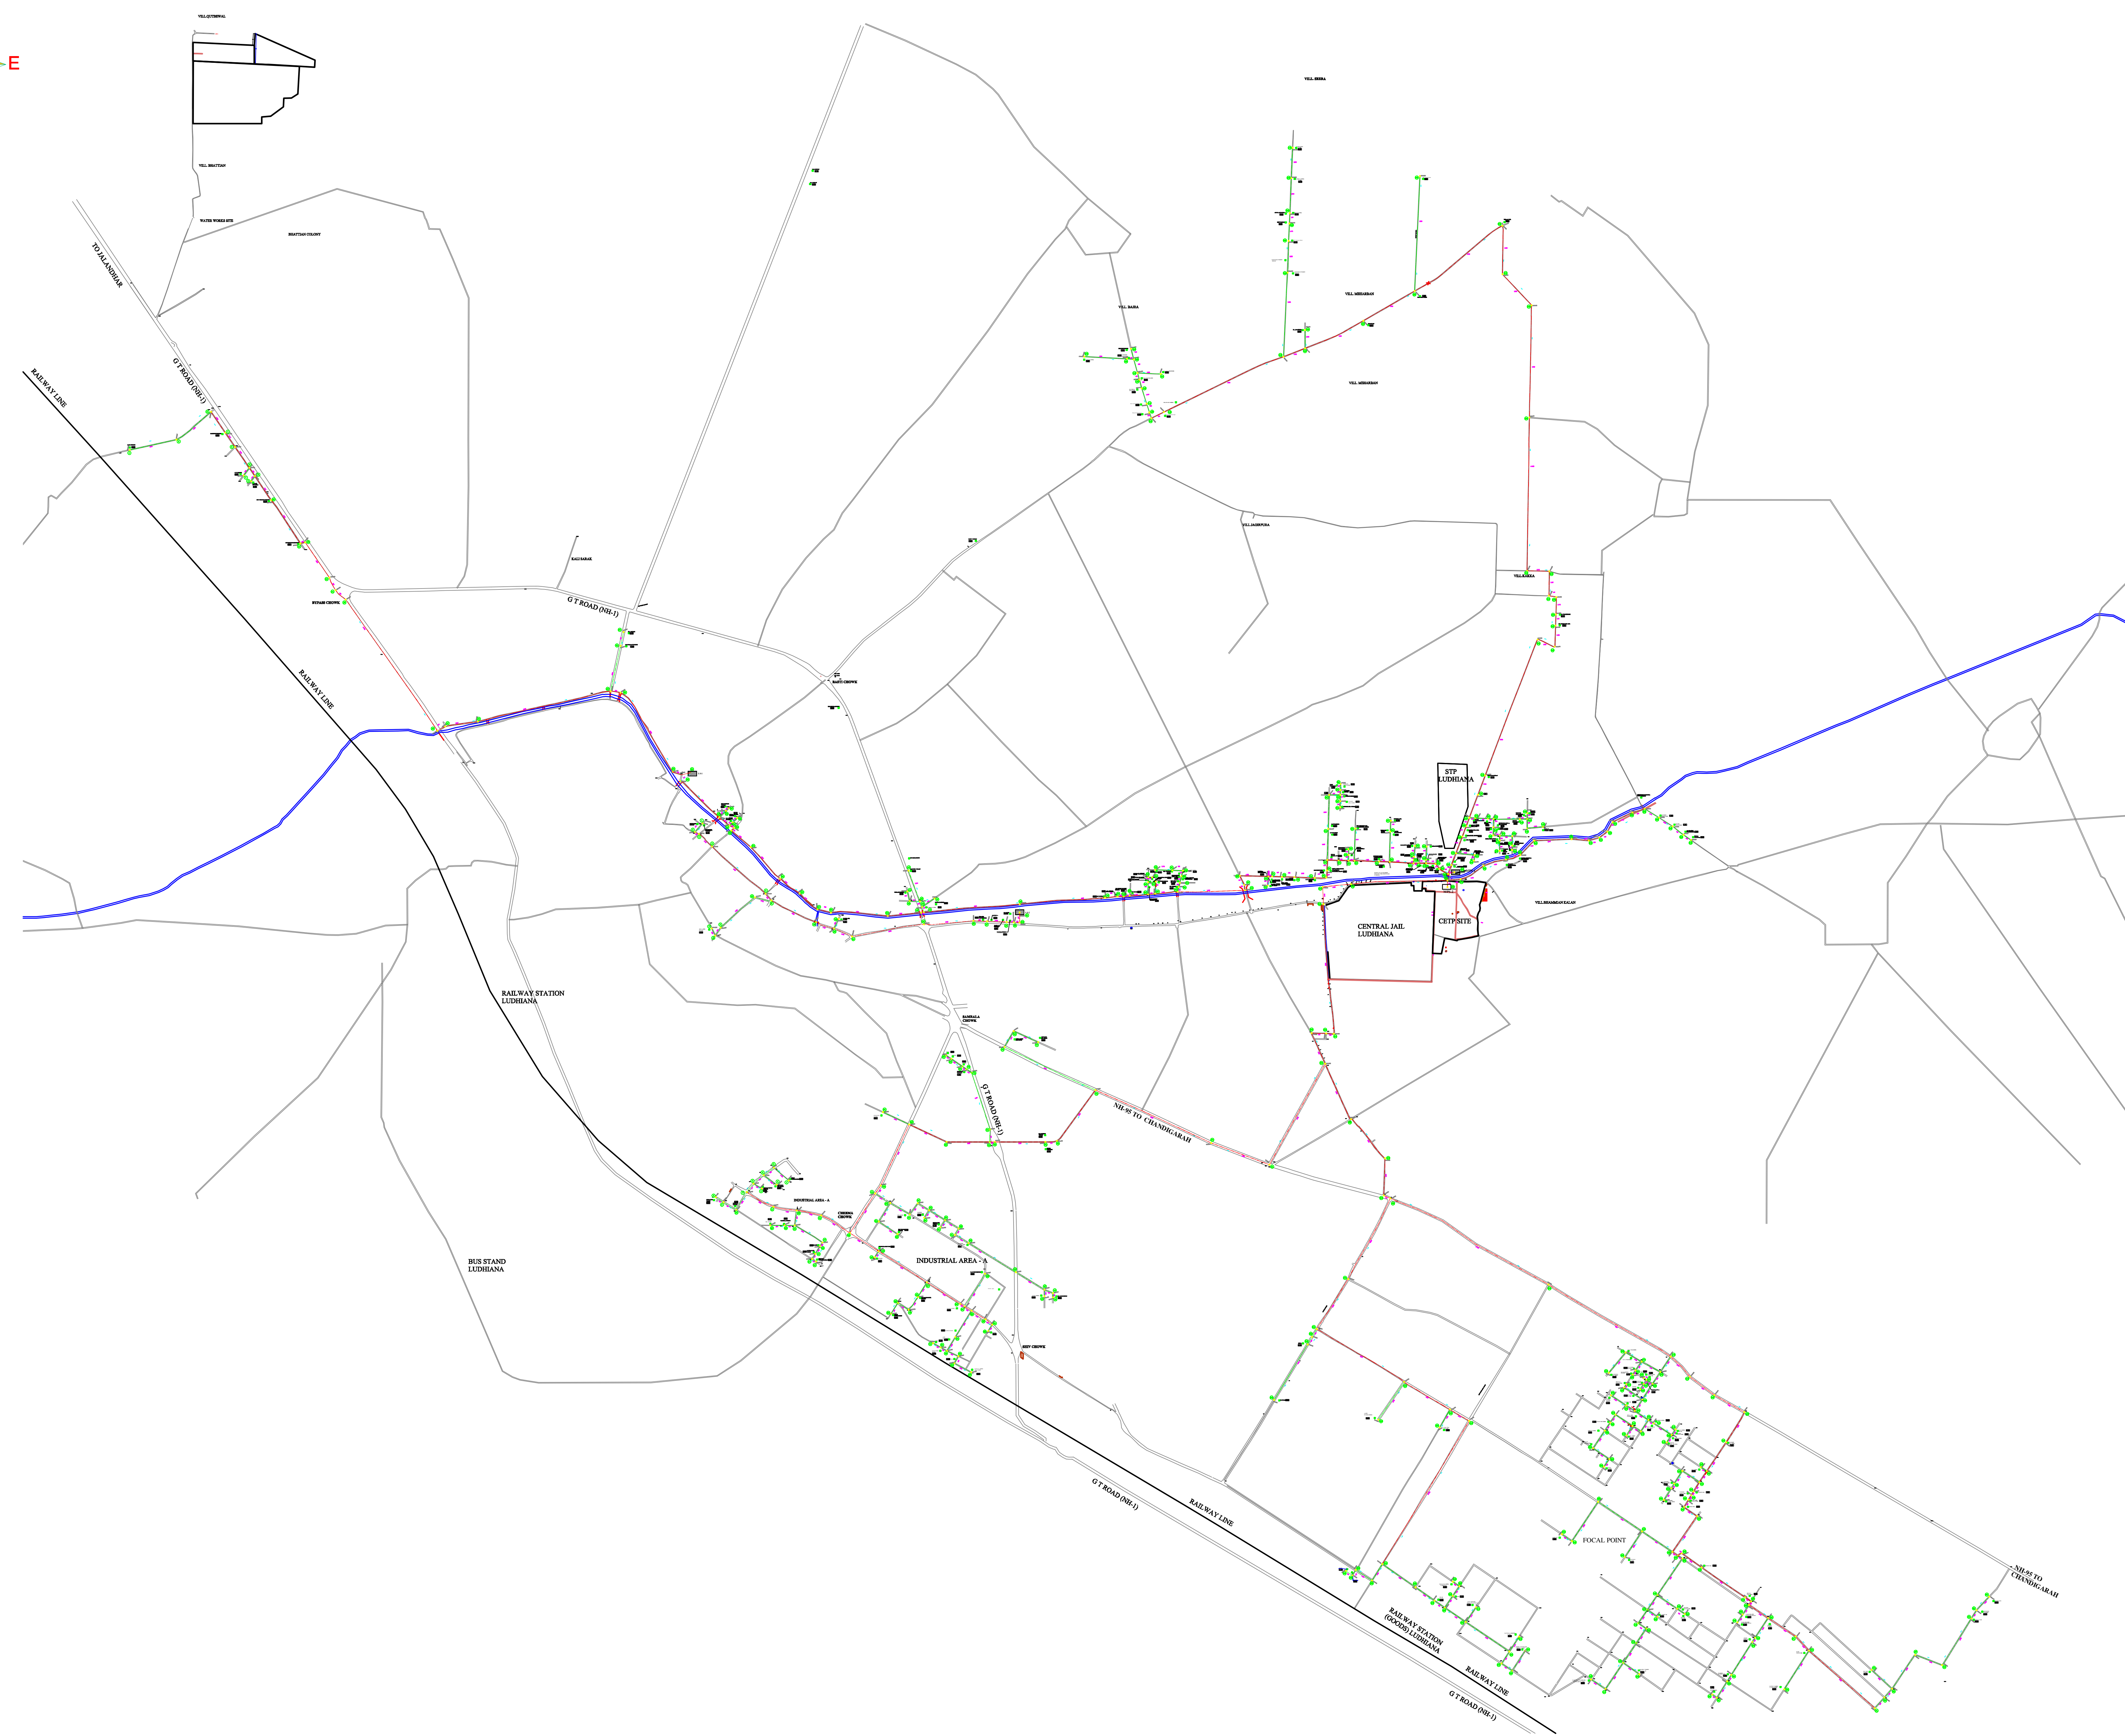

FOR DPR REFERENCE ONLY

ALL DIMENSIONS ARE IN MM

**CLIENT :**  
 PUNJAB DYERS ASSOCIATION,  
 24, NAV RATTAN COMPLEX, NEAR CHAWLA  
 FURNITURE, LINK ROAD, CHEEMA CHOWK,  
 LUDHIANA, PUNJAB.

**PROJECT MANAGEMENT CONSULTANT :**  
  
 A4-A6, NAVIN'S PRESIDUM,  
 103, NELSON MANICKAM ROAD,  
 AMINJIKARAI, CHENNAI, TAMILNADU.

**PROJECT :**  
 PROJECT MANAGEMENT CONSULTANCY FOR  
 CONSTRUCTION OF CETP AND  
 CLUSTER UTILITIES AT TAJPUR ROAD  
 LUDHIANA, PUNJAB.

**TITLE :**  
 TOPOGRAPHICAL MAP

SCALE: NTS	DWG NO: LUD-P-015	SHT NO: 1 OF 1	REV: RO
------------	-------------------	----------------	---------