


# ZONE-1

## TAJPUR ROAD

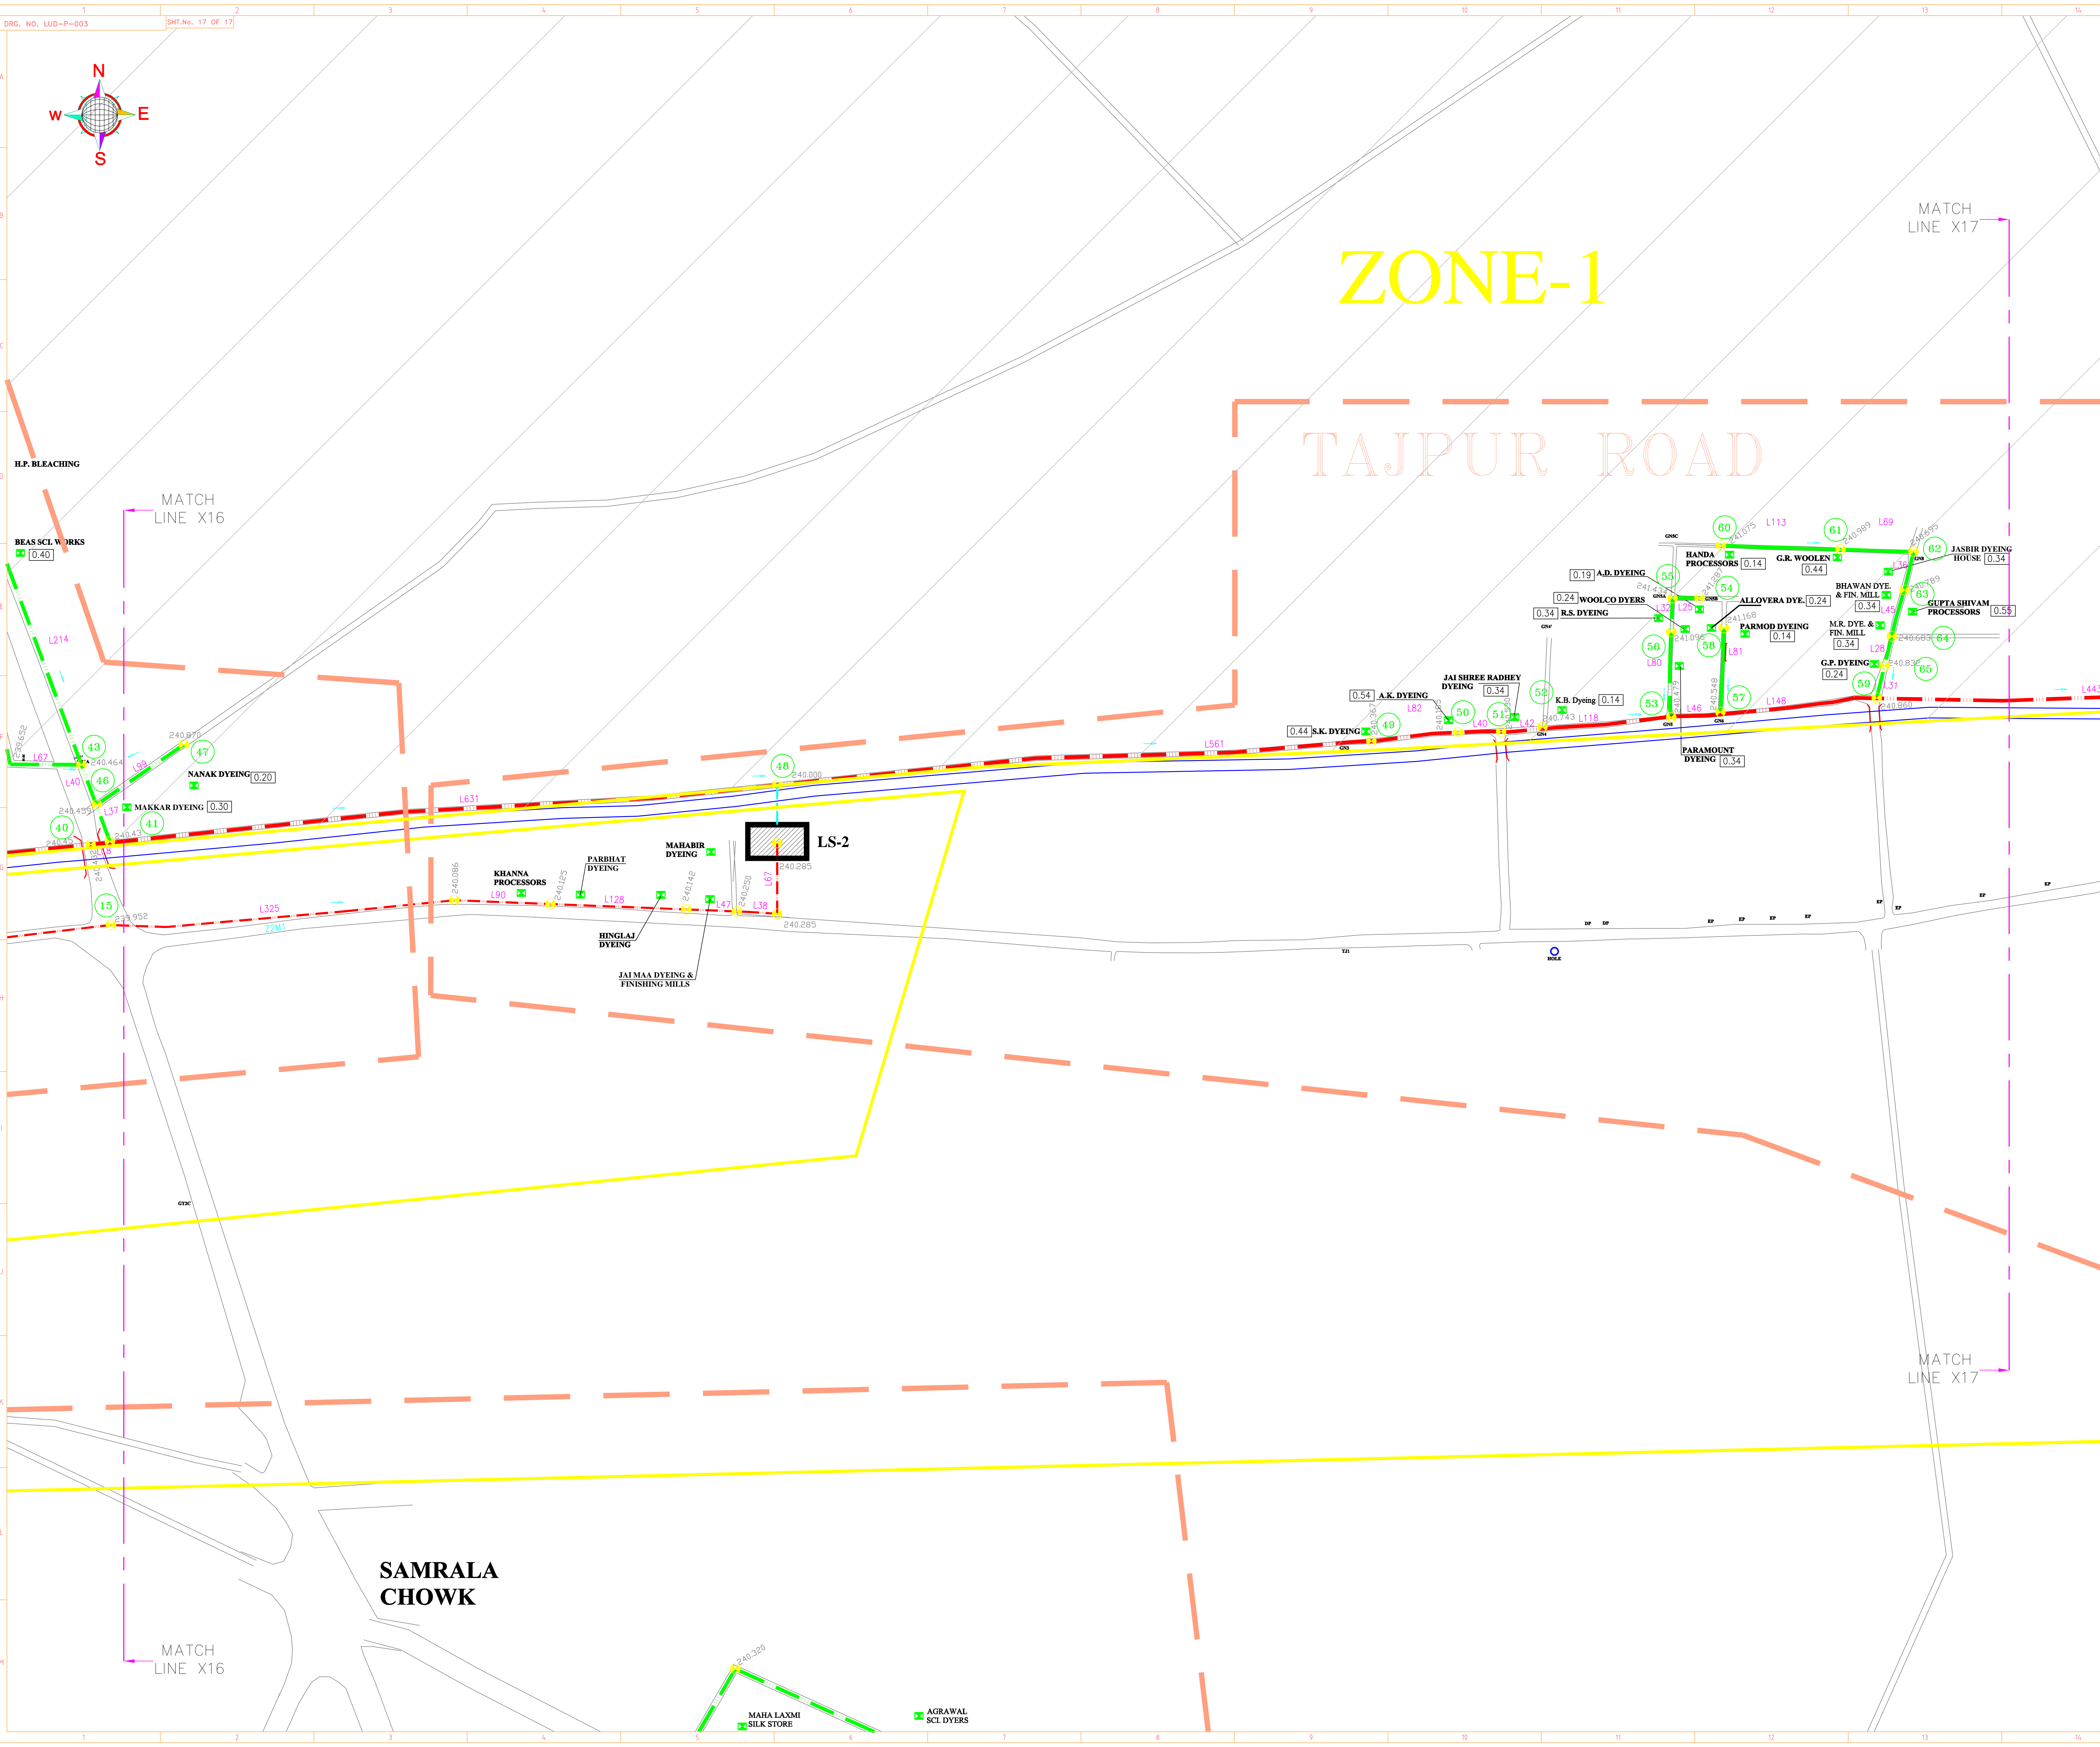

**LEGEND**

DESCRIPTION	SYMBOL
ROAD	
ELECTRICAL POLE	● EP
TELEPHONE POLE	● TP
TRANSFORMER	● TF
TEMPORARY BENCH MARK	■ TBM
EXISTING MANHOLE	■ MH
BUDDHA NALLAH	
FACTORY UNITS	
LEVELS	237.882
TRUNK LINE	
BRANCH LINE	
PUMPING LINE	
ZONE BOUNDARY	
CLUSTER BOUNDARY	
NODE MARKING	
NODE NO.	
LIFTING STATION	
L24	LENGTH IN METER

FOR DPR REFERENCE ONLY

ALL DIMENSIONS ARE IN MM

CLIENT : PUNJAB DYERS ASSOCIATION,  
24, NAV RATTAN COMPLEX, NEAR CHAWLA  
FURNITURE, LINK ROAD, CHEEMA CHOWK,  
LUDHIANA, PUNJAB.

PROJECT MANAGEMENT CONSULTANT :  
**IIL&S Water Ltd**  
A4-A6, NAVIN'S PRESIDUM,  
103, NELSON MANICKAM ROAD,  
AMINJIKARAI, CHENNAI, TAMILNADU.

PROJECT : PROJECT MANAGEMENT CONSULTANCY FOR  
CONSTRUCTION OF CETP AND  
CLUSTER UTILITIES AT TAJPUR ROAD  
LUDHIANA, PUNJAB.

TITLE : COLLECTION SYSTEM NETWORK  
FOR ZONE - 1