

PROPOSED CENTER LINE		PROPOSED CARRIAGEWAY		PROPOSED SHOULDER		SERVICE ROAD		EXISTING CANAL		PROPOSED CANAL		CANAL RECLAMATION		SMEC		SHEET SIZE		SCALE		
---	---	---	---	---	---	---	---	---	---	---	---	---	---	---	---	---	---	---	---	---

REV	DATE	BY	CHKD	APPD	DETAILS OF REVISION
0	FEB 2009	MKS	SKT	AN	R 1
1	JAN 2009	MKS	SKT	AN	R 0

NO.	DESCRIPTION	DATE	BY	CHKD	APPD
1	PREPARATION OF DETAILED PROJECT REPORT FOR UPGRADEATION OF SOUTHERN BYE-PASS LUDHIANA				


NO.	DESCRIPTION	DATE	BY	CHKD	APPD
1	PREPARATION OF DETAILED PROJECT REPORT FOR UPGRADEATION OF SOUTHERN BYE-PASS LUDHIANA				

NO.	DESCRIPTION	DATE	BY	CHKD	APPD
1	PREPARATION OF DETAILED PROJECT REPORT FOR UPGRADEATION OF SOUTHERN BYE-PASS LUDHIANA				

CH: 26+600  
END OF UNDERPASS

CH: 25+860

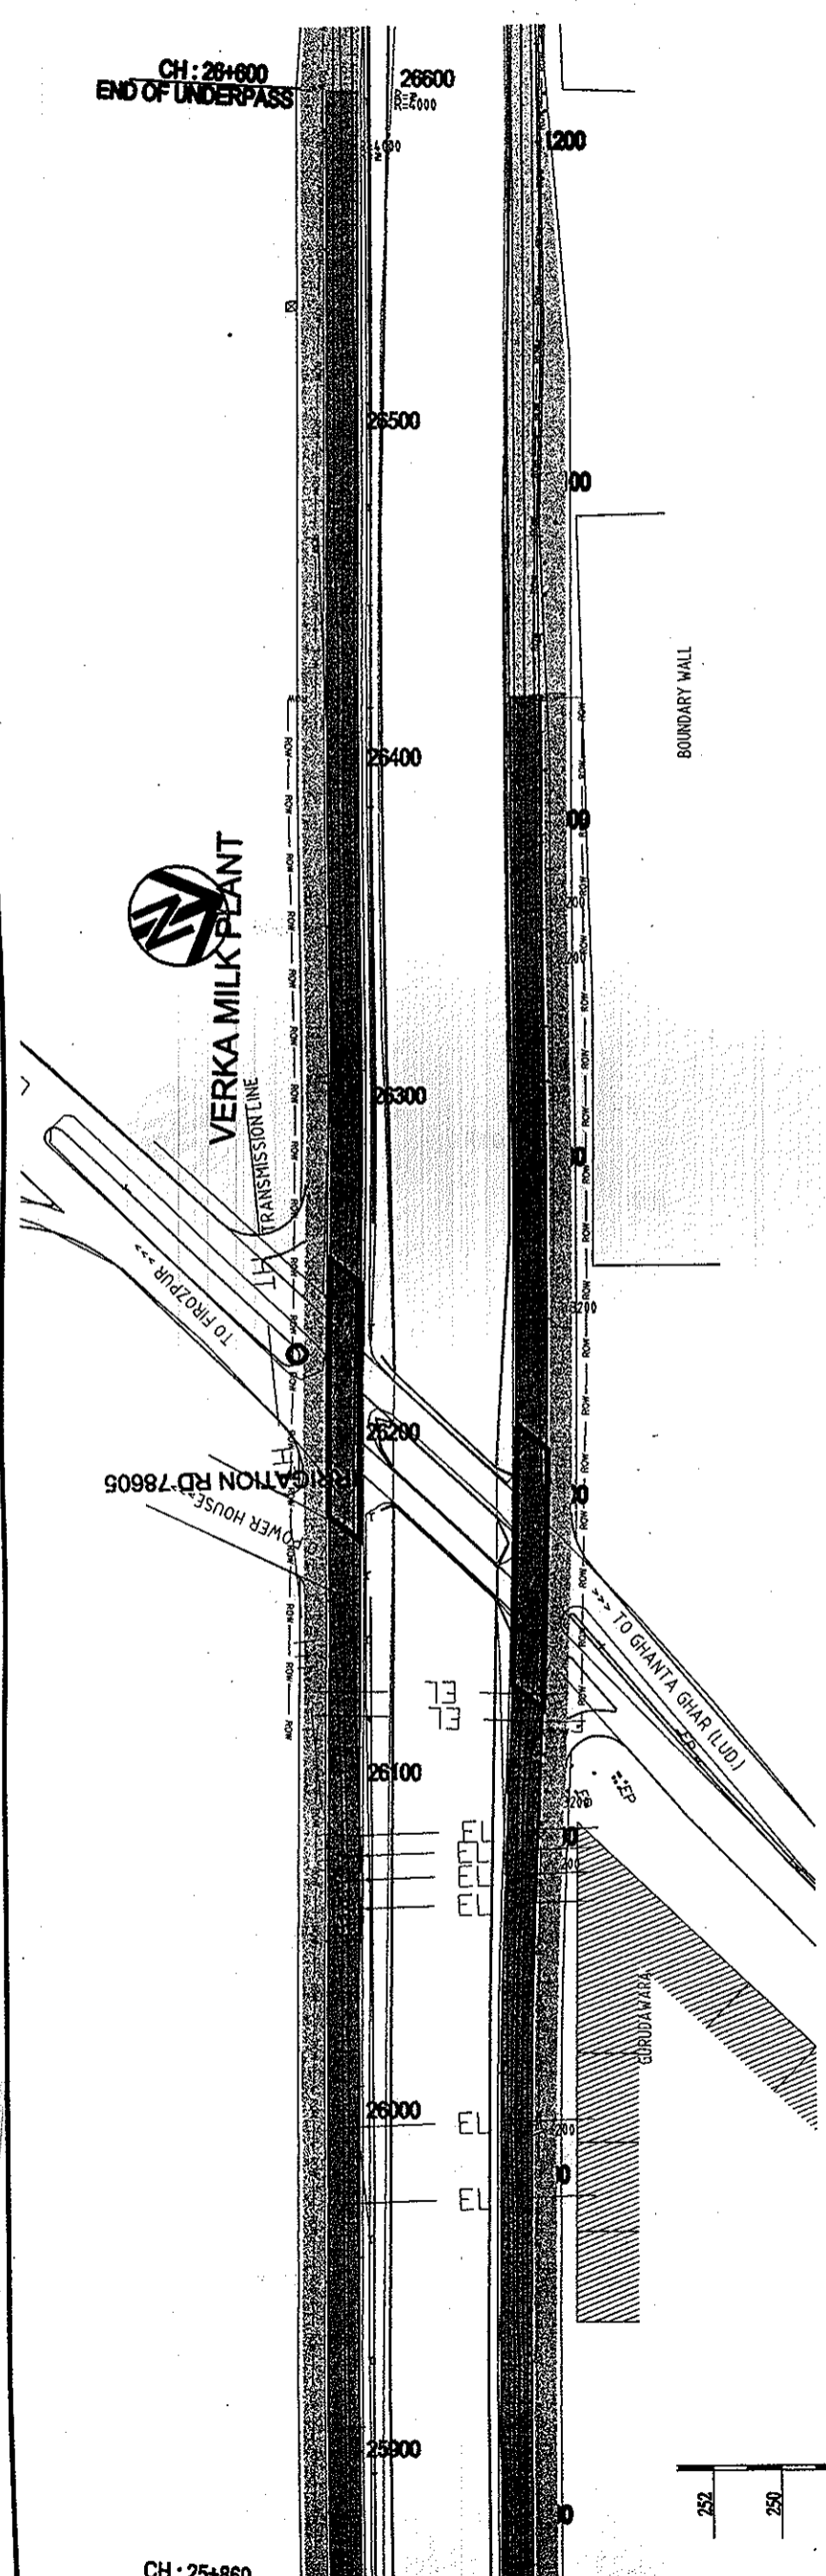

PROPOSED UNDER PASS AT FEROZPUR JUNCTION (NH-95) AT CH: 26+210

CHAINAGE	PROPOSED CENTER LINE	PROPOSED CARRIAGEWAY	PROPOSED SHOULDER	SERVICE ROAD	EXISTING CANAL	PROPOSED CANAL	CANAL RECLAMATION
25900	-0.400	243.092	-1.14	242.692	L=200.00m		
25920	-0.533	243.050	-1.378	242.416			
25940	-0.968	243.055	-1.651	242.086			
25960	-1.343	243.044	-1.924	241.701			
25980	-1.741	243.003	-2.197	241.262			
26000	-2.240	243.008	-2.471	240.768			
26020	-2.788	243.013	-2.713	240.225			
26040	-3.343	243.018	-2.750	239.675			
26060	-3.898	243.024	-2.750	239.125			
26080	-4.454	243.029	-2.750	238.575			
26100	-5.023	243.038	-2.750	238.025			
26120	-5.555	243.081	-2.500	237.525			
26140	-5.992	243.118	-2.000	237.125			
26160	-6.339	243.165	-1.500	236.825			
26180	-6.619	243.245	-1.000	236.625			
26200	-6.782	243.308	-0.500	236.525			
26220	-6.845	243.371	0.000	236.525			
26240	-6.810	243.435	0.500	236.625			
26260	-6.675	243.500	1.000	236.825			
26280	-6.464	243.530	1.500	237.125			
26300	-6.049	243.573	2.000	237.525			
26320	-5.600	243.624	2.500	238.025			
26340	-5.015	243.594	2.750	238.575			
26360	-4.469	243.594	2.750	239.125			
26380	-3.957	243.632	2.750	239.675			
26400	-3.471	243.695	2.750	240.225			
26420	-2.972	243.666	2.750	240.775			
26440	-2.491	243.615	2.750	241.325			
26460	-1.706	243.581	2.746	241.874			
26480	-1.179	243.556	2.514	242.377			
26500	-0.725	243.533	2.155	242.808			
26520	-0.383	243.550	1.796	243.167			
26540	-0.142	243.592	1.437	243.455			
26560	0.032	243.638	1.078	243.670			
26580	0.164	243.651	0.719	243.814			
26600	0.244	243.643	0.361	243.886			

**LUDHIANA SOUTHERN BYPASS**  
**DETAILED PROJECT REPORT**  






VERKA MILK PLANT  
TO FEROZPUR  
TO GHANTA GHAR (LUD)  
BOUNDARY WALL  
POWER HOUSE  

