


STREET


20'

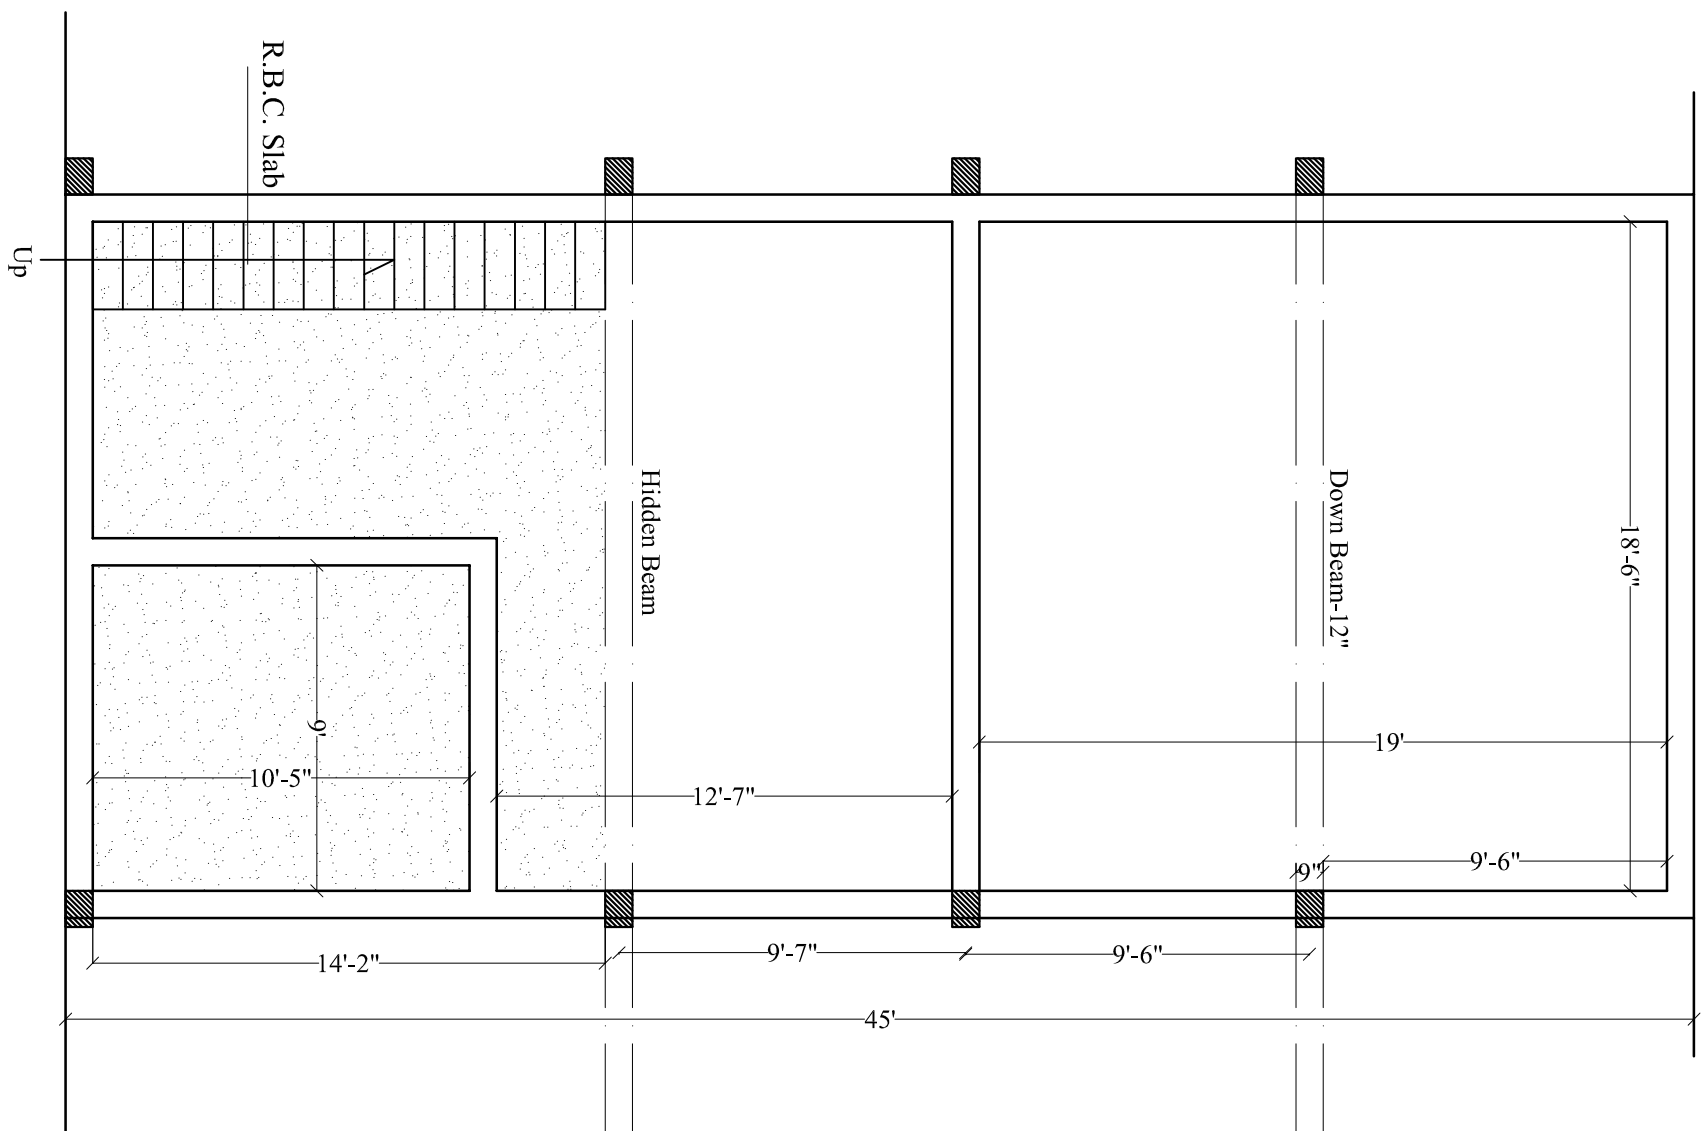

ROAD

SEMI BASEMENT FLOOR PLAN

Terace

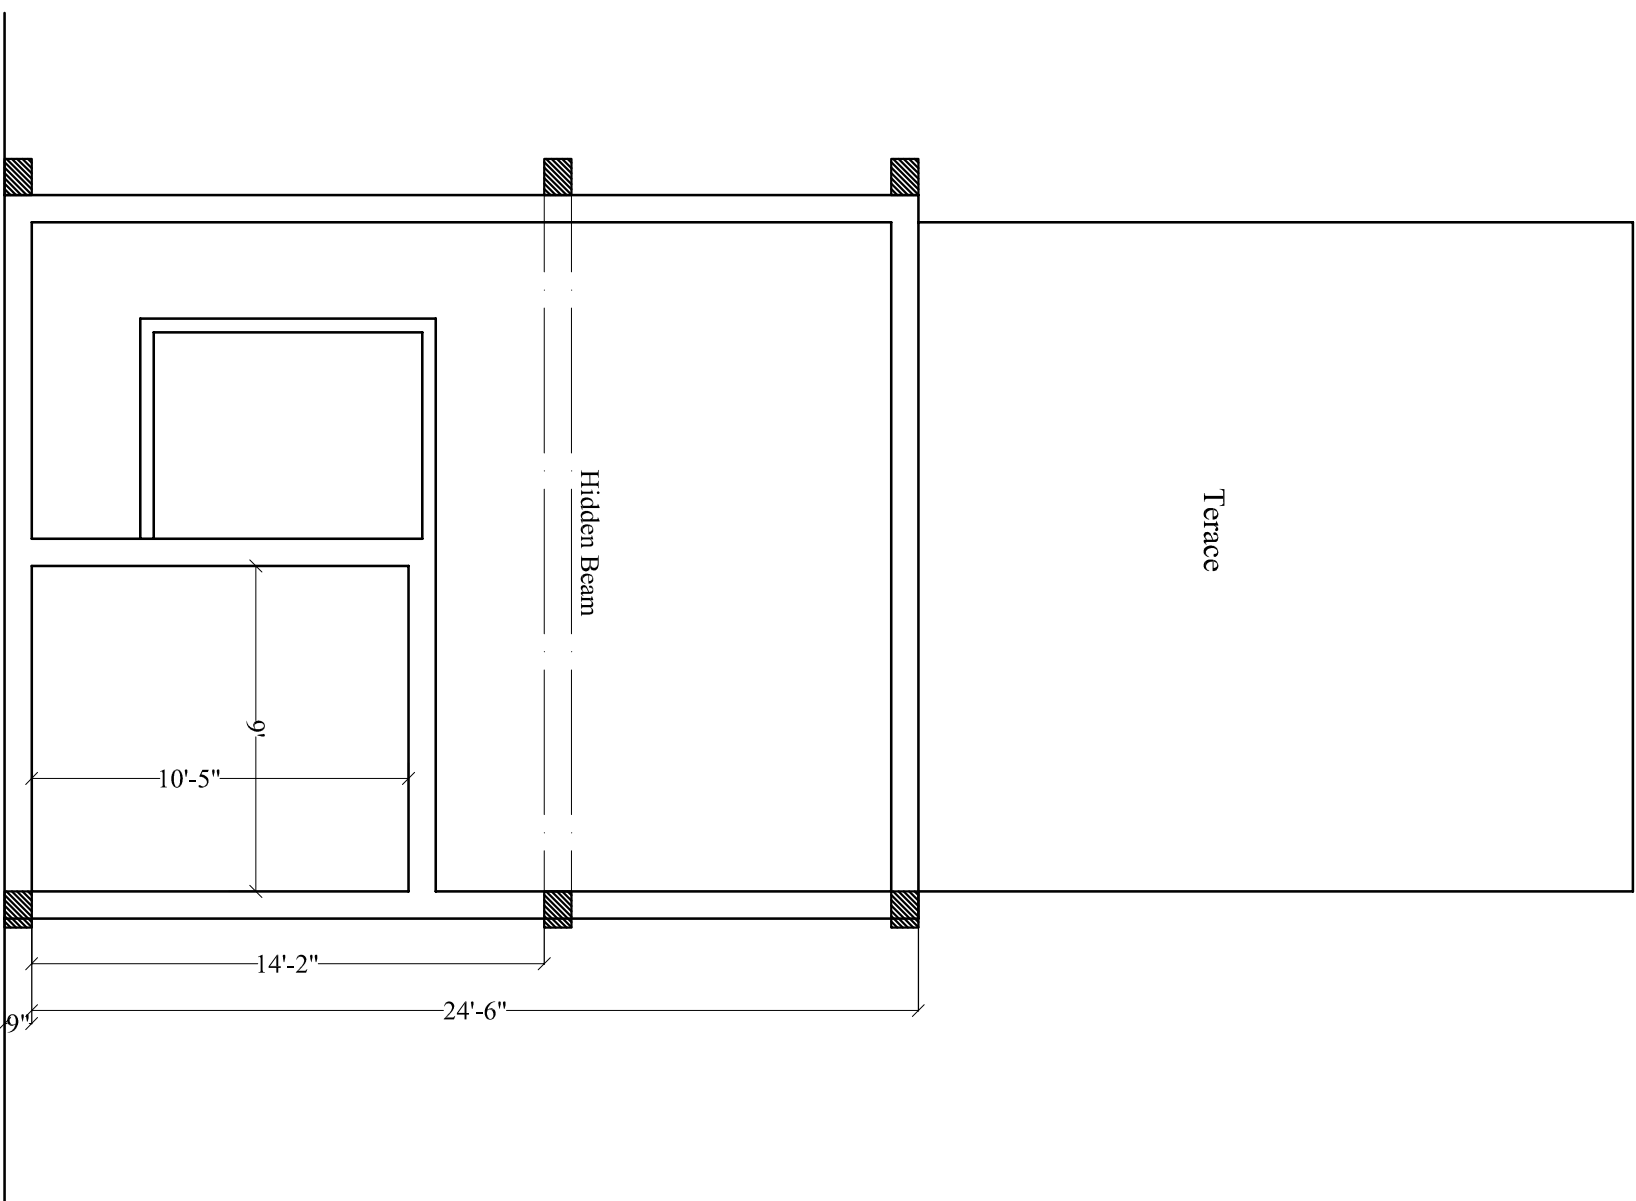

UPPER GROUND FLOOR PLAN